


DATE	
BY	
FINAL SURVEY	
NO. E BOOK	
NO.	
SURVEYED	
PLOTTED	
TEMPLATE	
AREAS	
CHECKED	

DATE	
BY	
ORIGINAL SURVEY	
NO. E BOOK	
NO.	
SURVEYED	
PLOTTED	
TEMPLATE	
AREAS	
CHECKED	

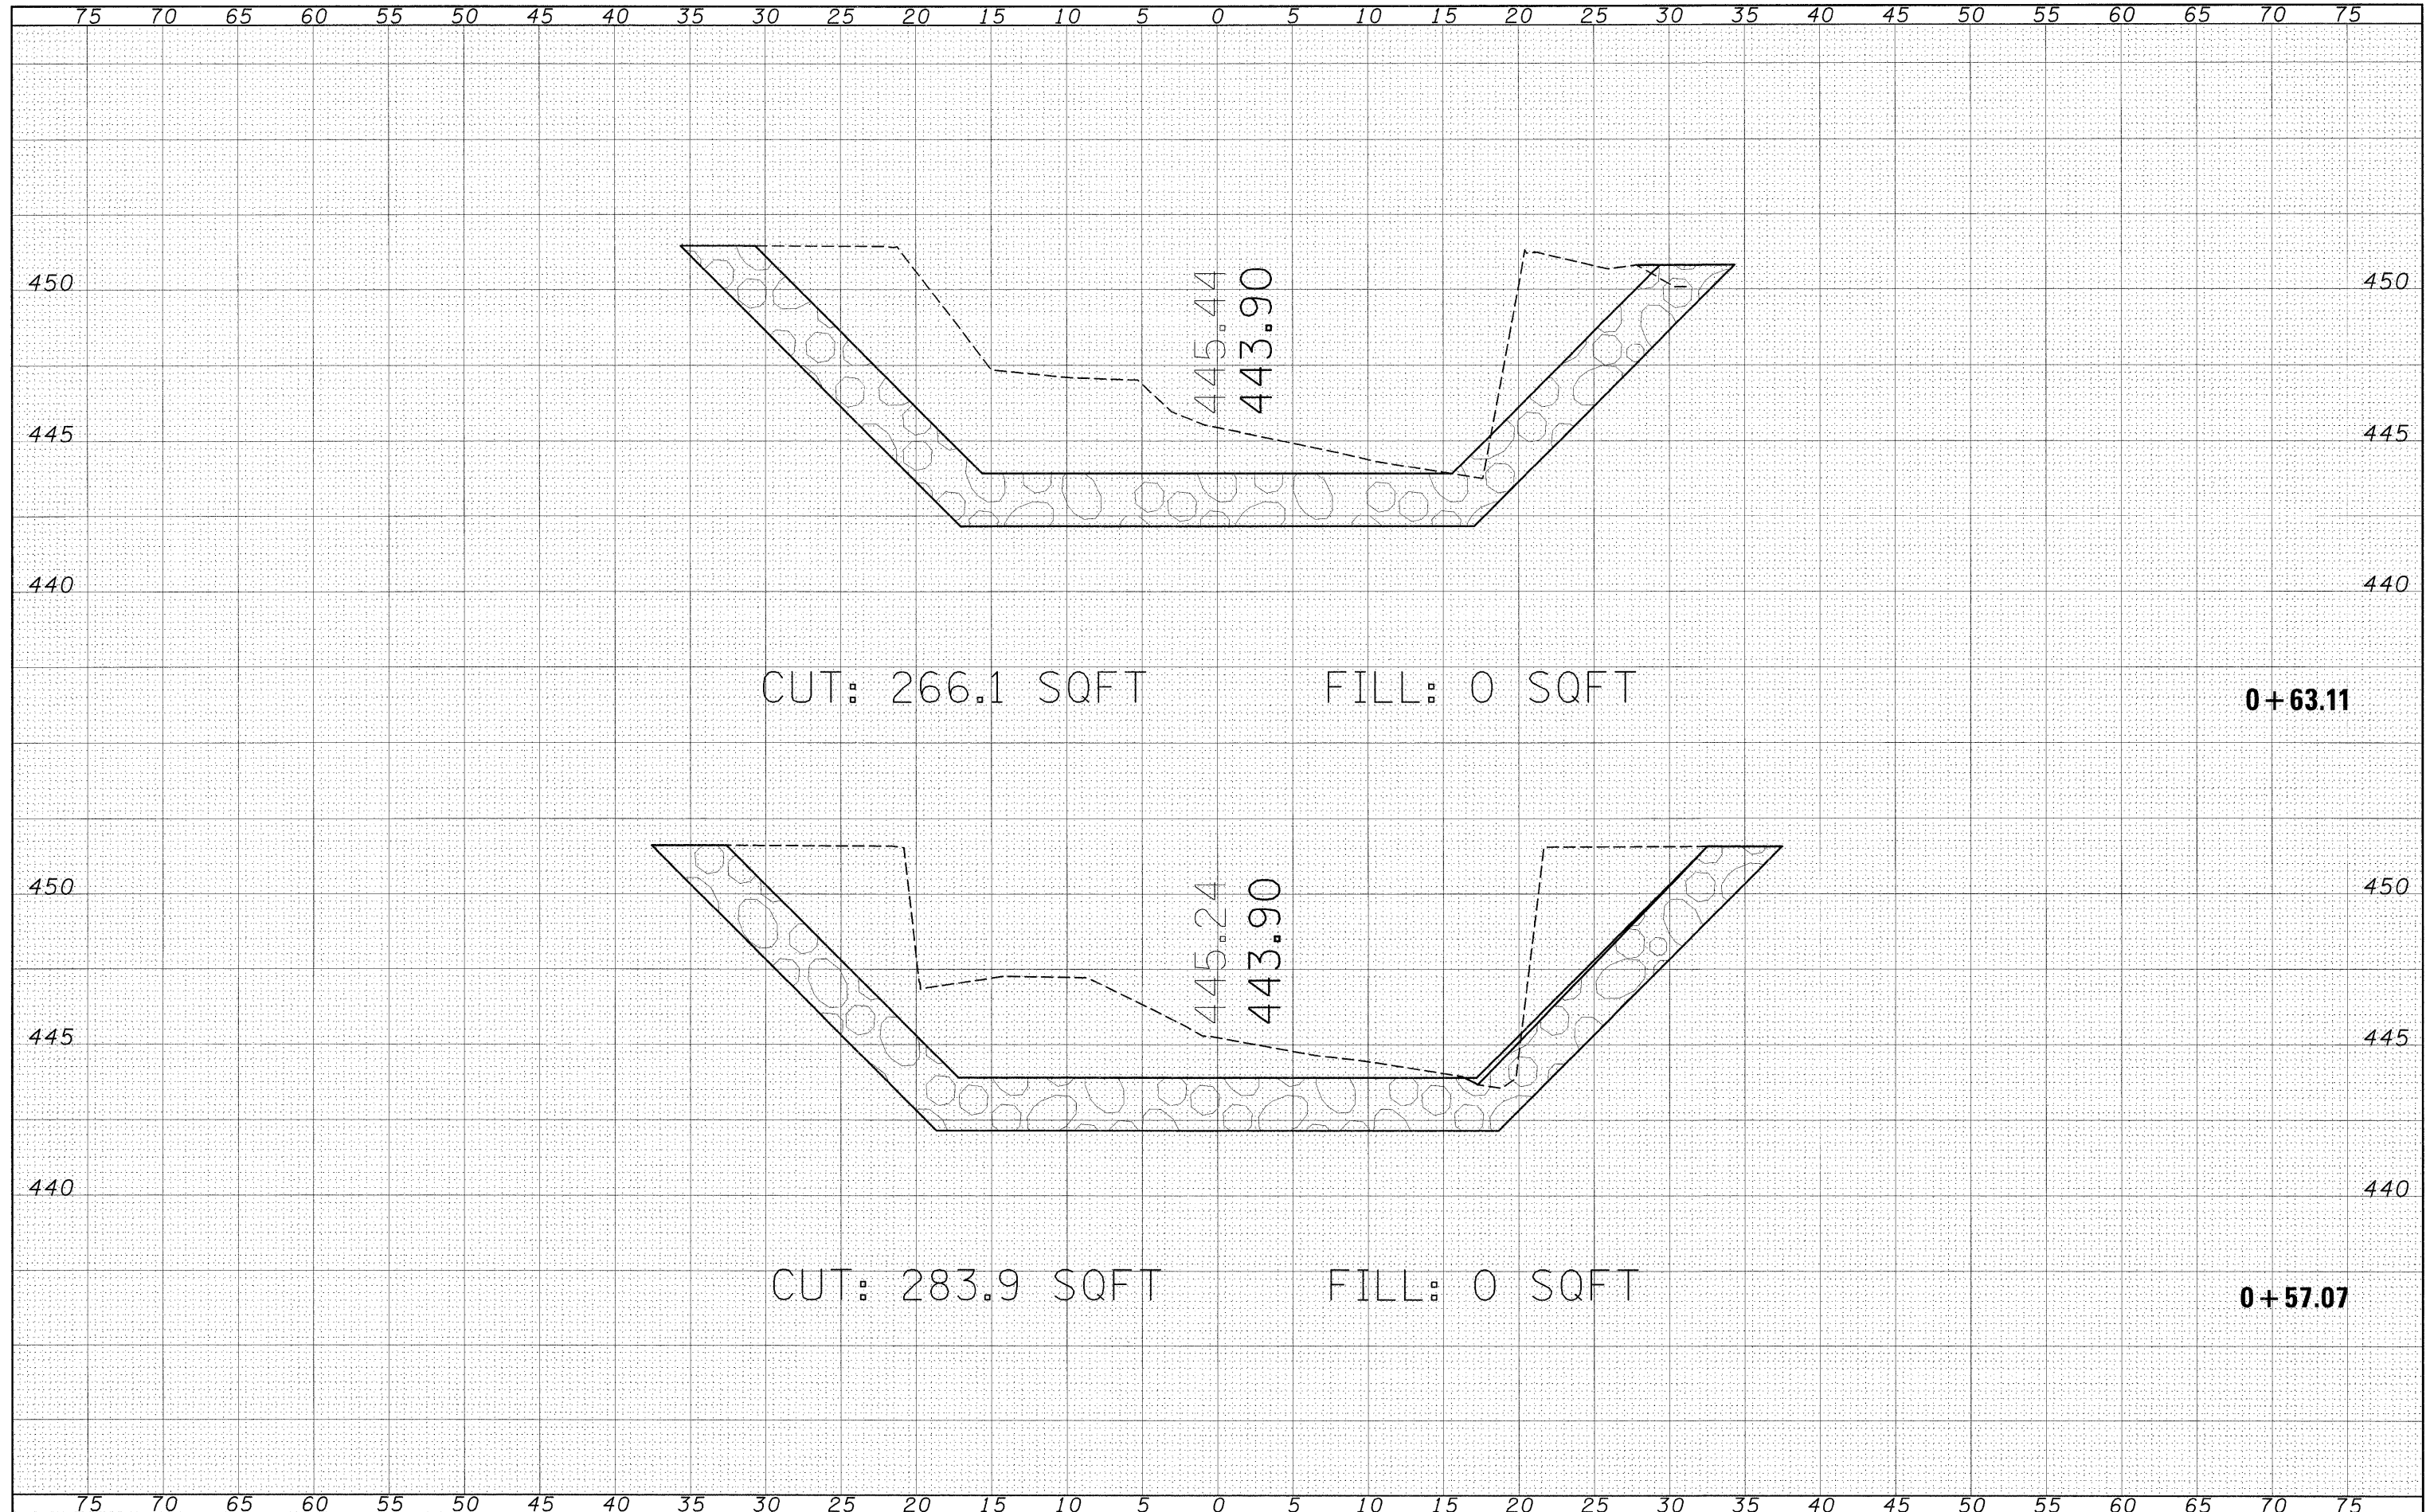

CUT: 266.1 SQFT

FILL: 0 SQFT

**0+63.11**

CUT: 283.9 SQFT

FILL: 0 SQFT

**0+57.07**

FILE NAME = c:\pw\_work\pwwork\manntm\dms51935\ssst102006.dgn

USER NAME = manntm  
 PLOT SCALE = 5.00000 / IN.  
 PLOT DATE = 12/11/2008

DESIGNED -  
 DRAWN -  
 CHECKED -  
 DATE -

REVISED -  
 REVISED -  
 REVISED -  
 REVISED -

**STATE OF ILLINOIS  
 DEPARTMENT OF TRANSPORTATION**

**BAUM BRANCH CREEK  
 CROSS SECTIONS**

SCALE: SHEET NO. 4 OF 6 SHEETS STA. +57.07 TO STA. +63.11

F.A.P. RTE.	SECTION	COUNTY	TOTAL SHEETS	SHEET NO.
325	3BR-2	JERSEY	90	85
CONTRACT NO. 76B01				
FED. ROAD DIST. NO. 8 ILLINOIS FED. AID PROJECT				