


FINAL	CHECKED	DATE
SURVEY	PLOTTED	BY
NOTE BOOK	TEMPLATE	
NO.	AREAS CHECKED	

ORIGINAL	CHECKED	DATE
SURVEY	PLOTTED	BY
NOTE BOOK	TEMPLATE	
NO.	AREAS CHECKED	

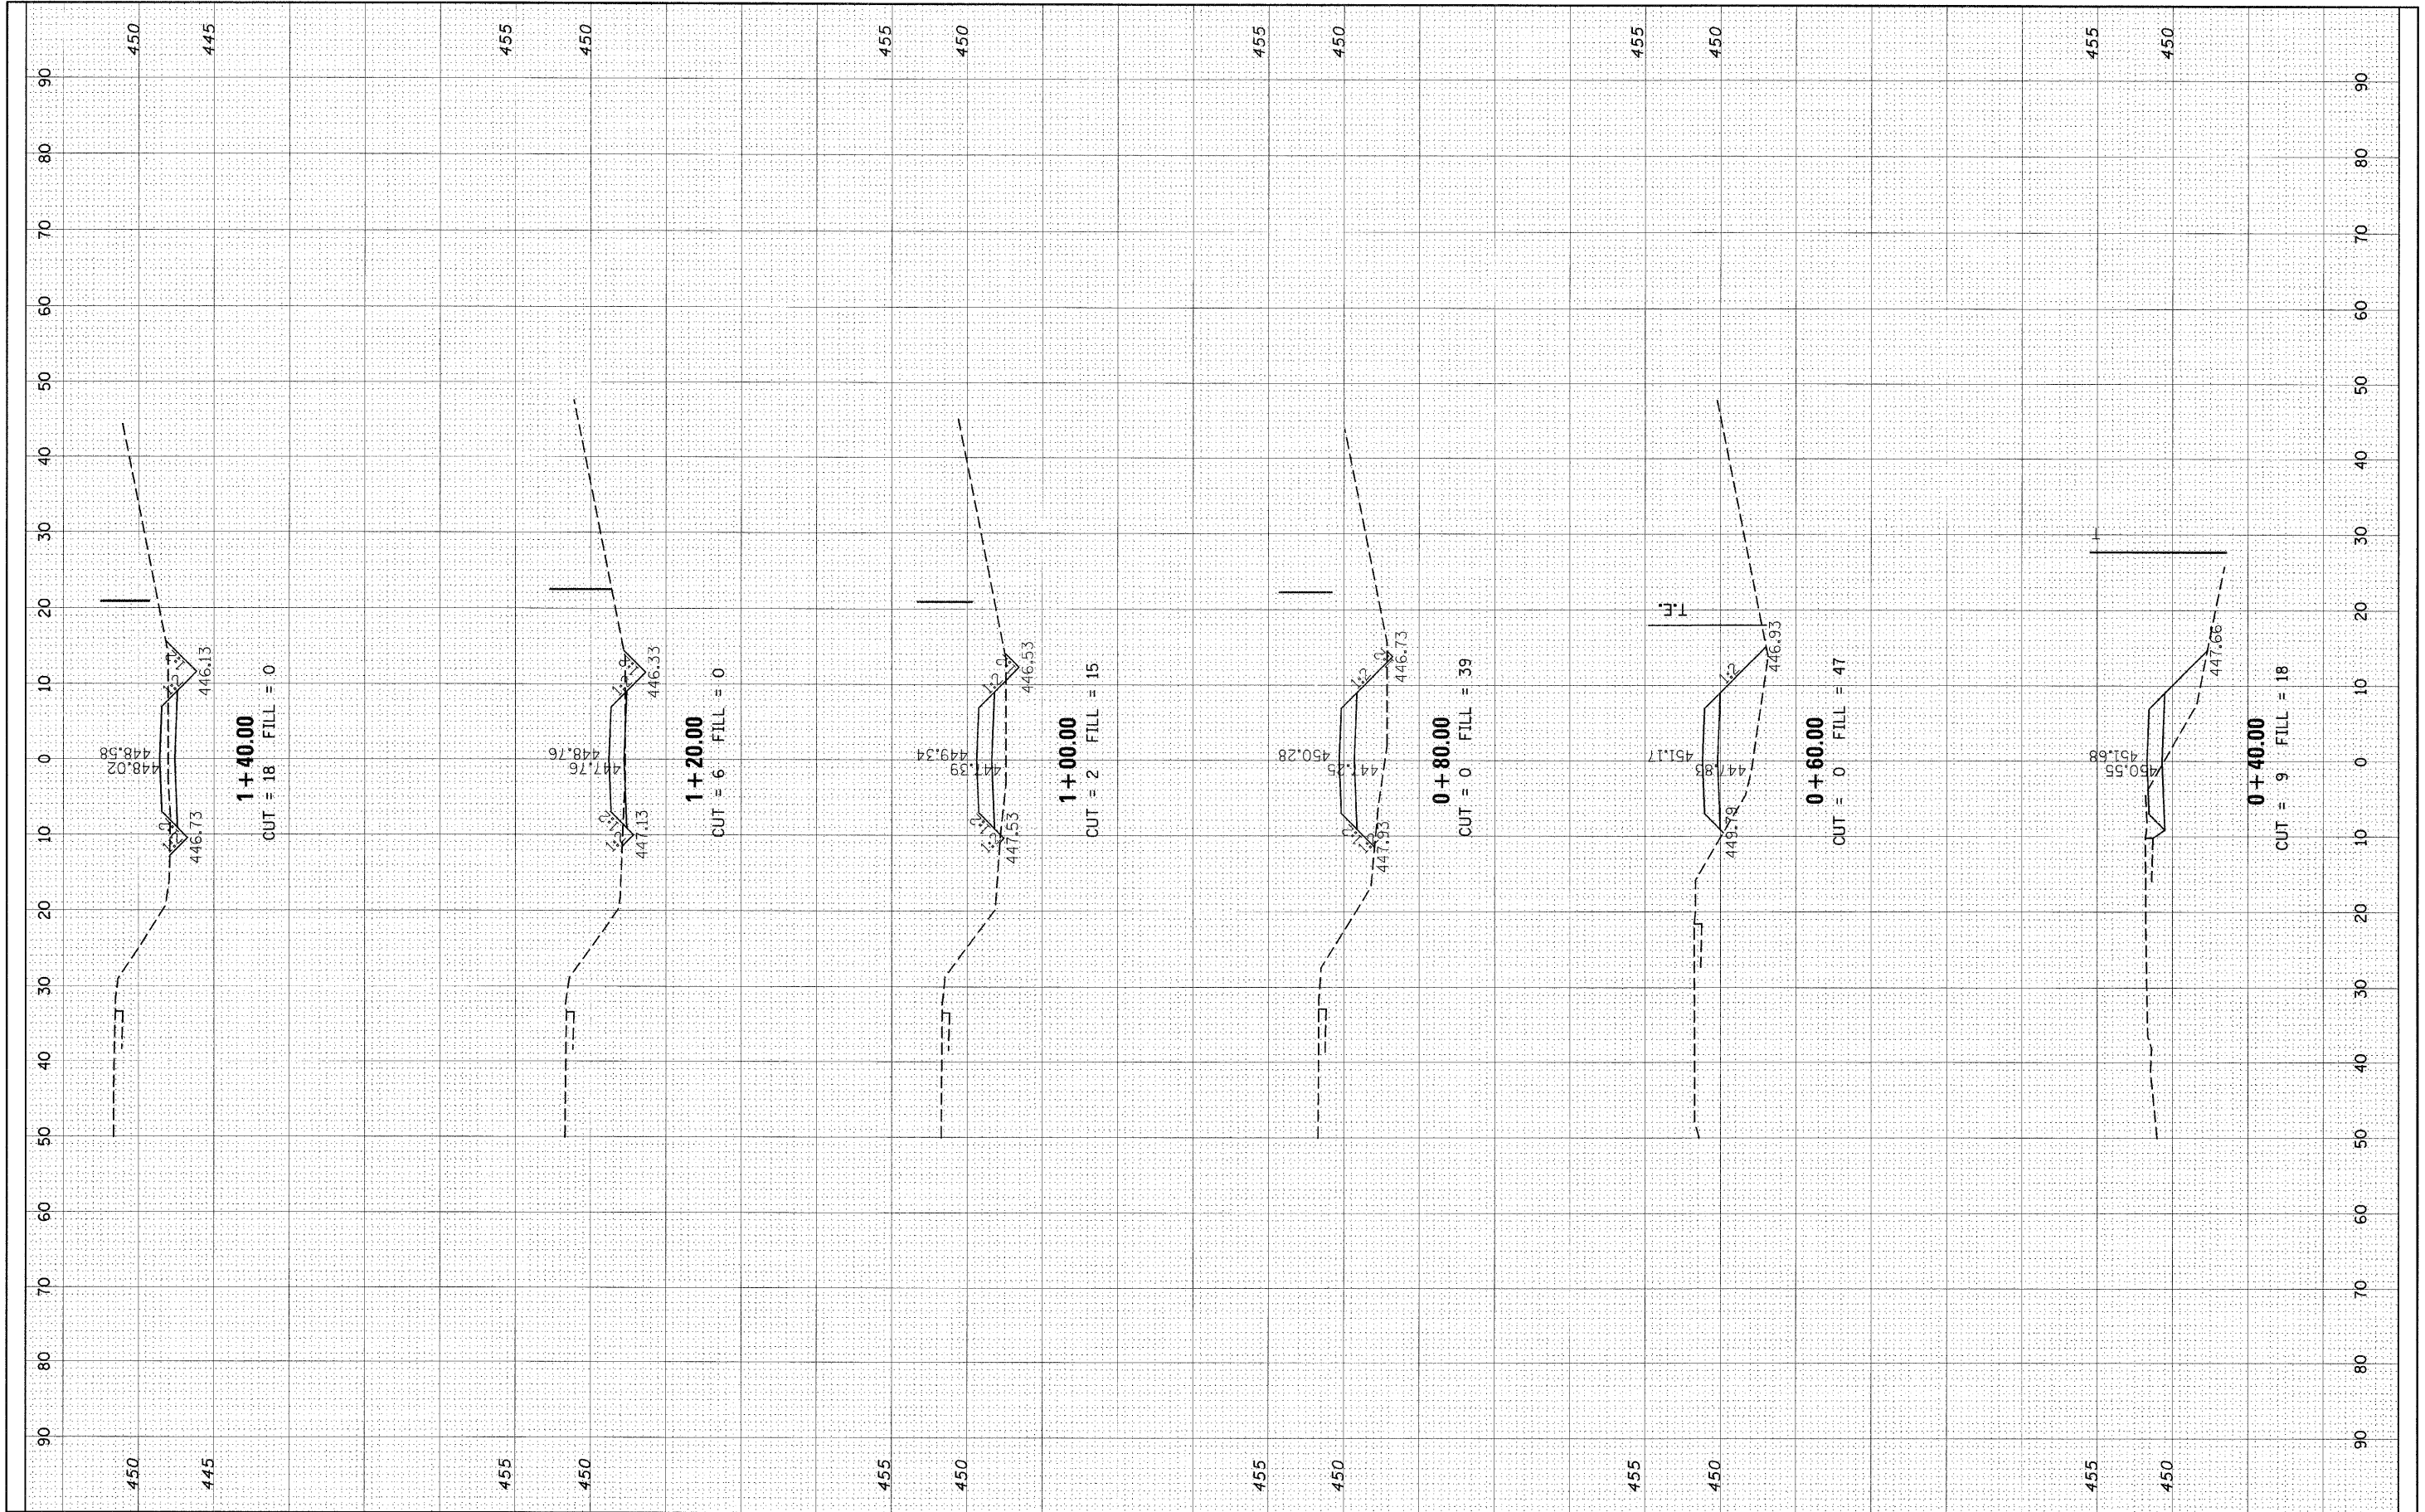

FILE NAME =  
 \\pwwork\pwwork\manrntm\dms51935\rsstt020061.dgn

USER NAME = manrntm  
 PLOT SCALE = 10.0000" / IN.  
 PLOT DATE = 12/11/2008

DESIGNED	-
DRAWN	-
CHECKED	-
DATE	-
REVISED	-
REVISED	-
REVISED	-
REVISED	-

STATE OF ILLINOIS  
 DEPARTMENT OF TRANSPORTATION

CROSS SECTION (HAUL ROAD)

SCALE: SHEET NO. 1 OF 3 SHEETS STA. +40.00 TO STA. 1+40.00

F.A.P. RTE.	SECTION	COUNTY	TOTAL SHEETS	SHEET NO.
325	3-BR-2	JERSEY	90	88
FED. ROAD DIST. NO. ILLINOIS FED. AID PROJECT			CONTRACT NO. 76B01	