


FINAL SURVEY	DATE
NOTE BOOK	BY
TEMPLATIC	
AREAS CHECKED	
NO.	

ORIGINAL SURVEY	DATE
NOTE BOOK	BY
TEMPLATIC	
AREAS CHECKED	
NO.	

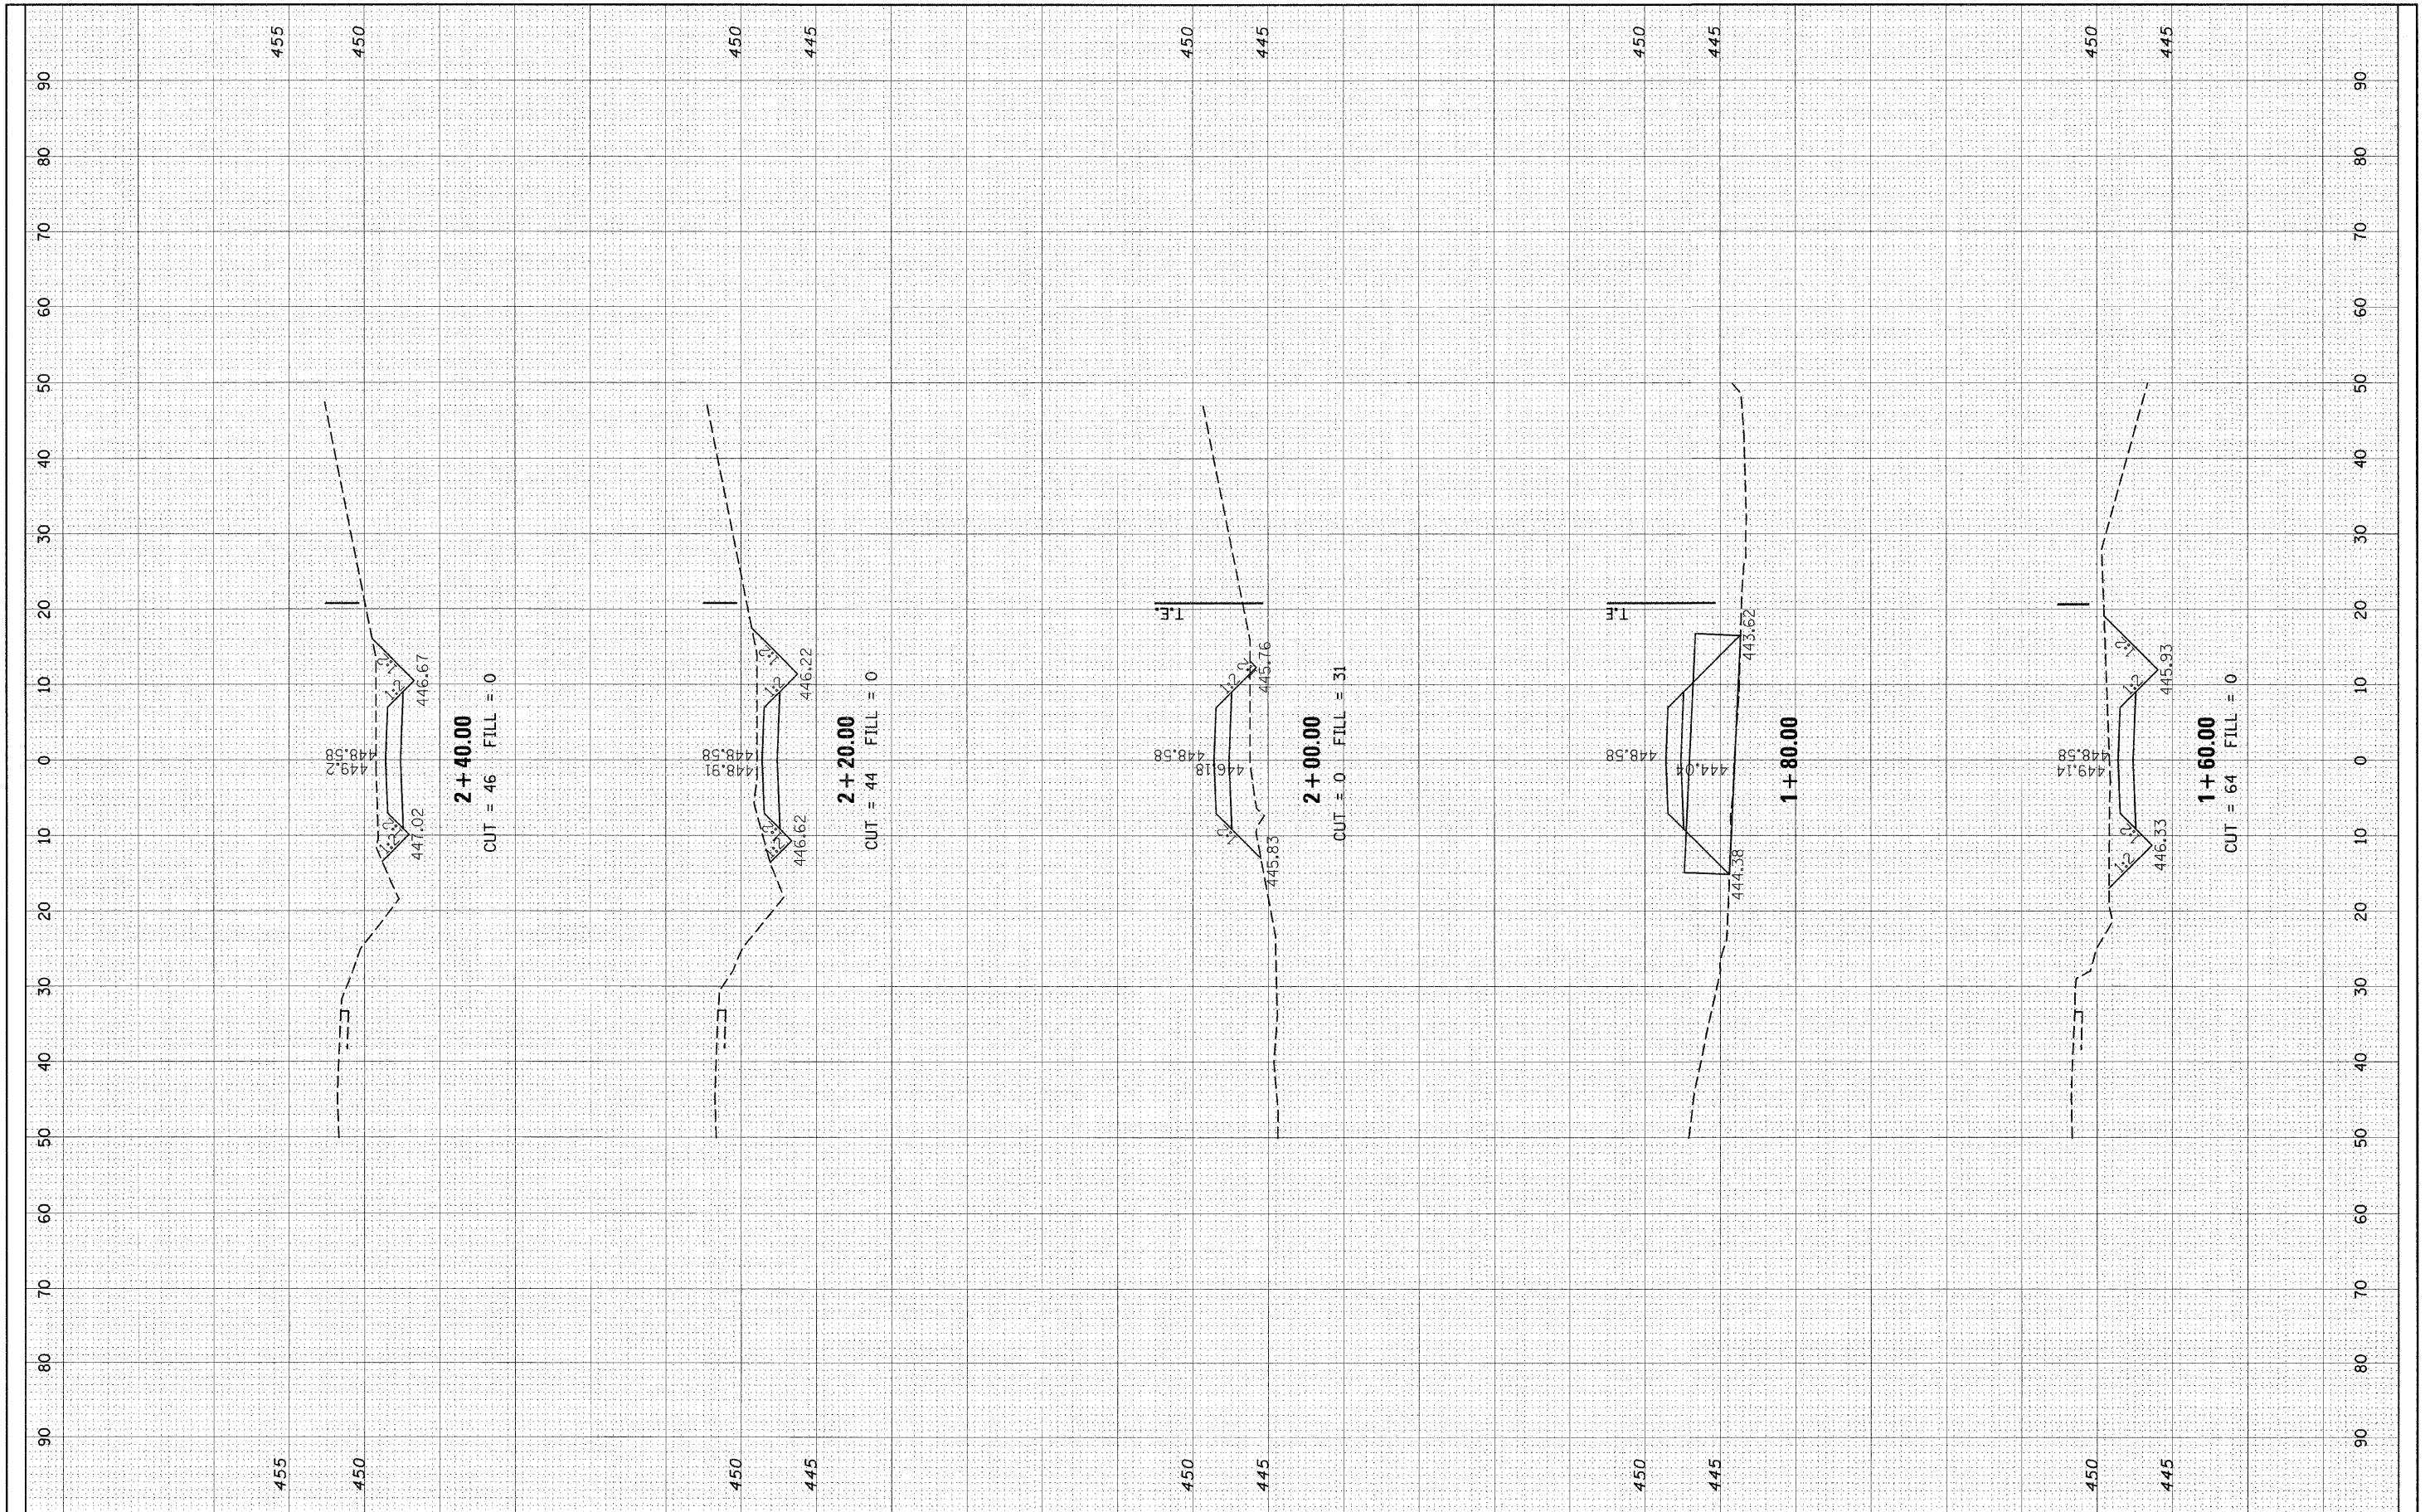

FILE NAME =
 c:\pwwork\p\dot\manna\dms51938\sheet020061.dgn

USER NAME = mnnm
 PLOT SCALE = 10.0000' / IN.
 PLOT DATE = 12/11/2006

DESIGNED -	REVISED -
DRAWN -	REVISED -
CHECKED -	REVISED -
DATE -	REVISED -

**STATE OF ILLINOIS
 DEPARTMENT OF TRANSPORTATION**

CROSS SECTION (HAUL ROAD)

SCALE: SHEET NO. 2 OF 3 SHEETS STA. 1+60.00 TO STA. 2+40.00

F.A.P. RTE.	SECTION	COUNTY	TOTAL SHEETS	SHEET NO.
325	3-BR-2	JERSEY	90	89
FED. ROAD DIST. NO. [ILLINOIS] FED. AID PROJECT			CONTRACT NO. 76B01	