


FINAL	REVIEWED	DATE
APPROVED	BY	
FEEDBACK	NO.	
AREAS CHECKED		

ORIGINAL	DESIGNED	DATE
SYMBOL	BY	
NOTE BOOK	NO.	
AREAS CHECKED		

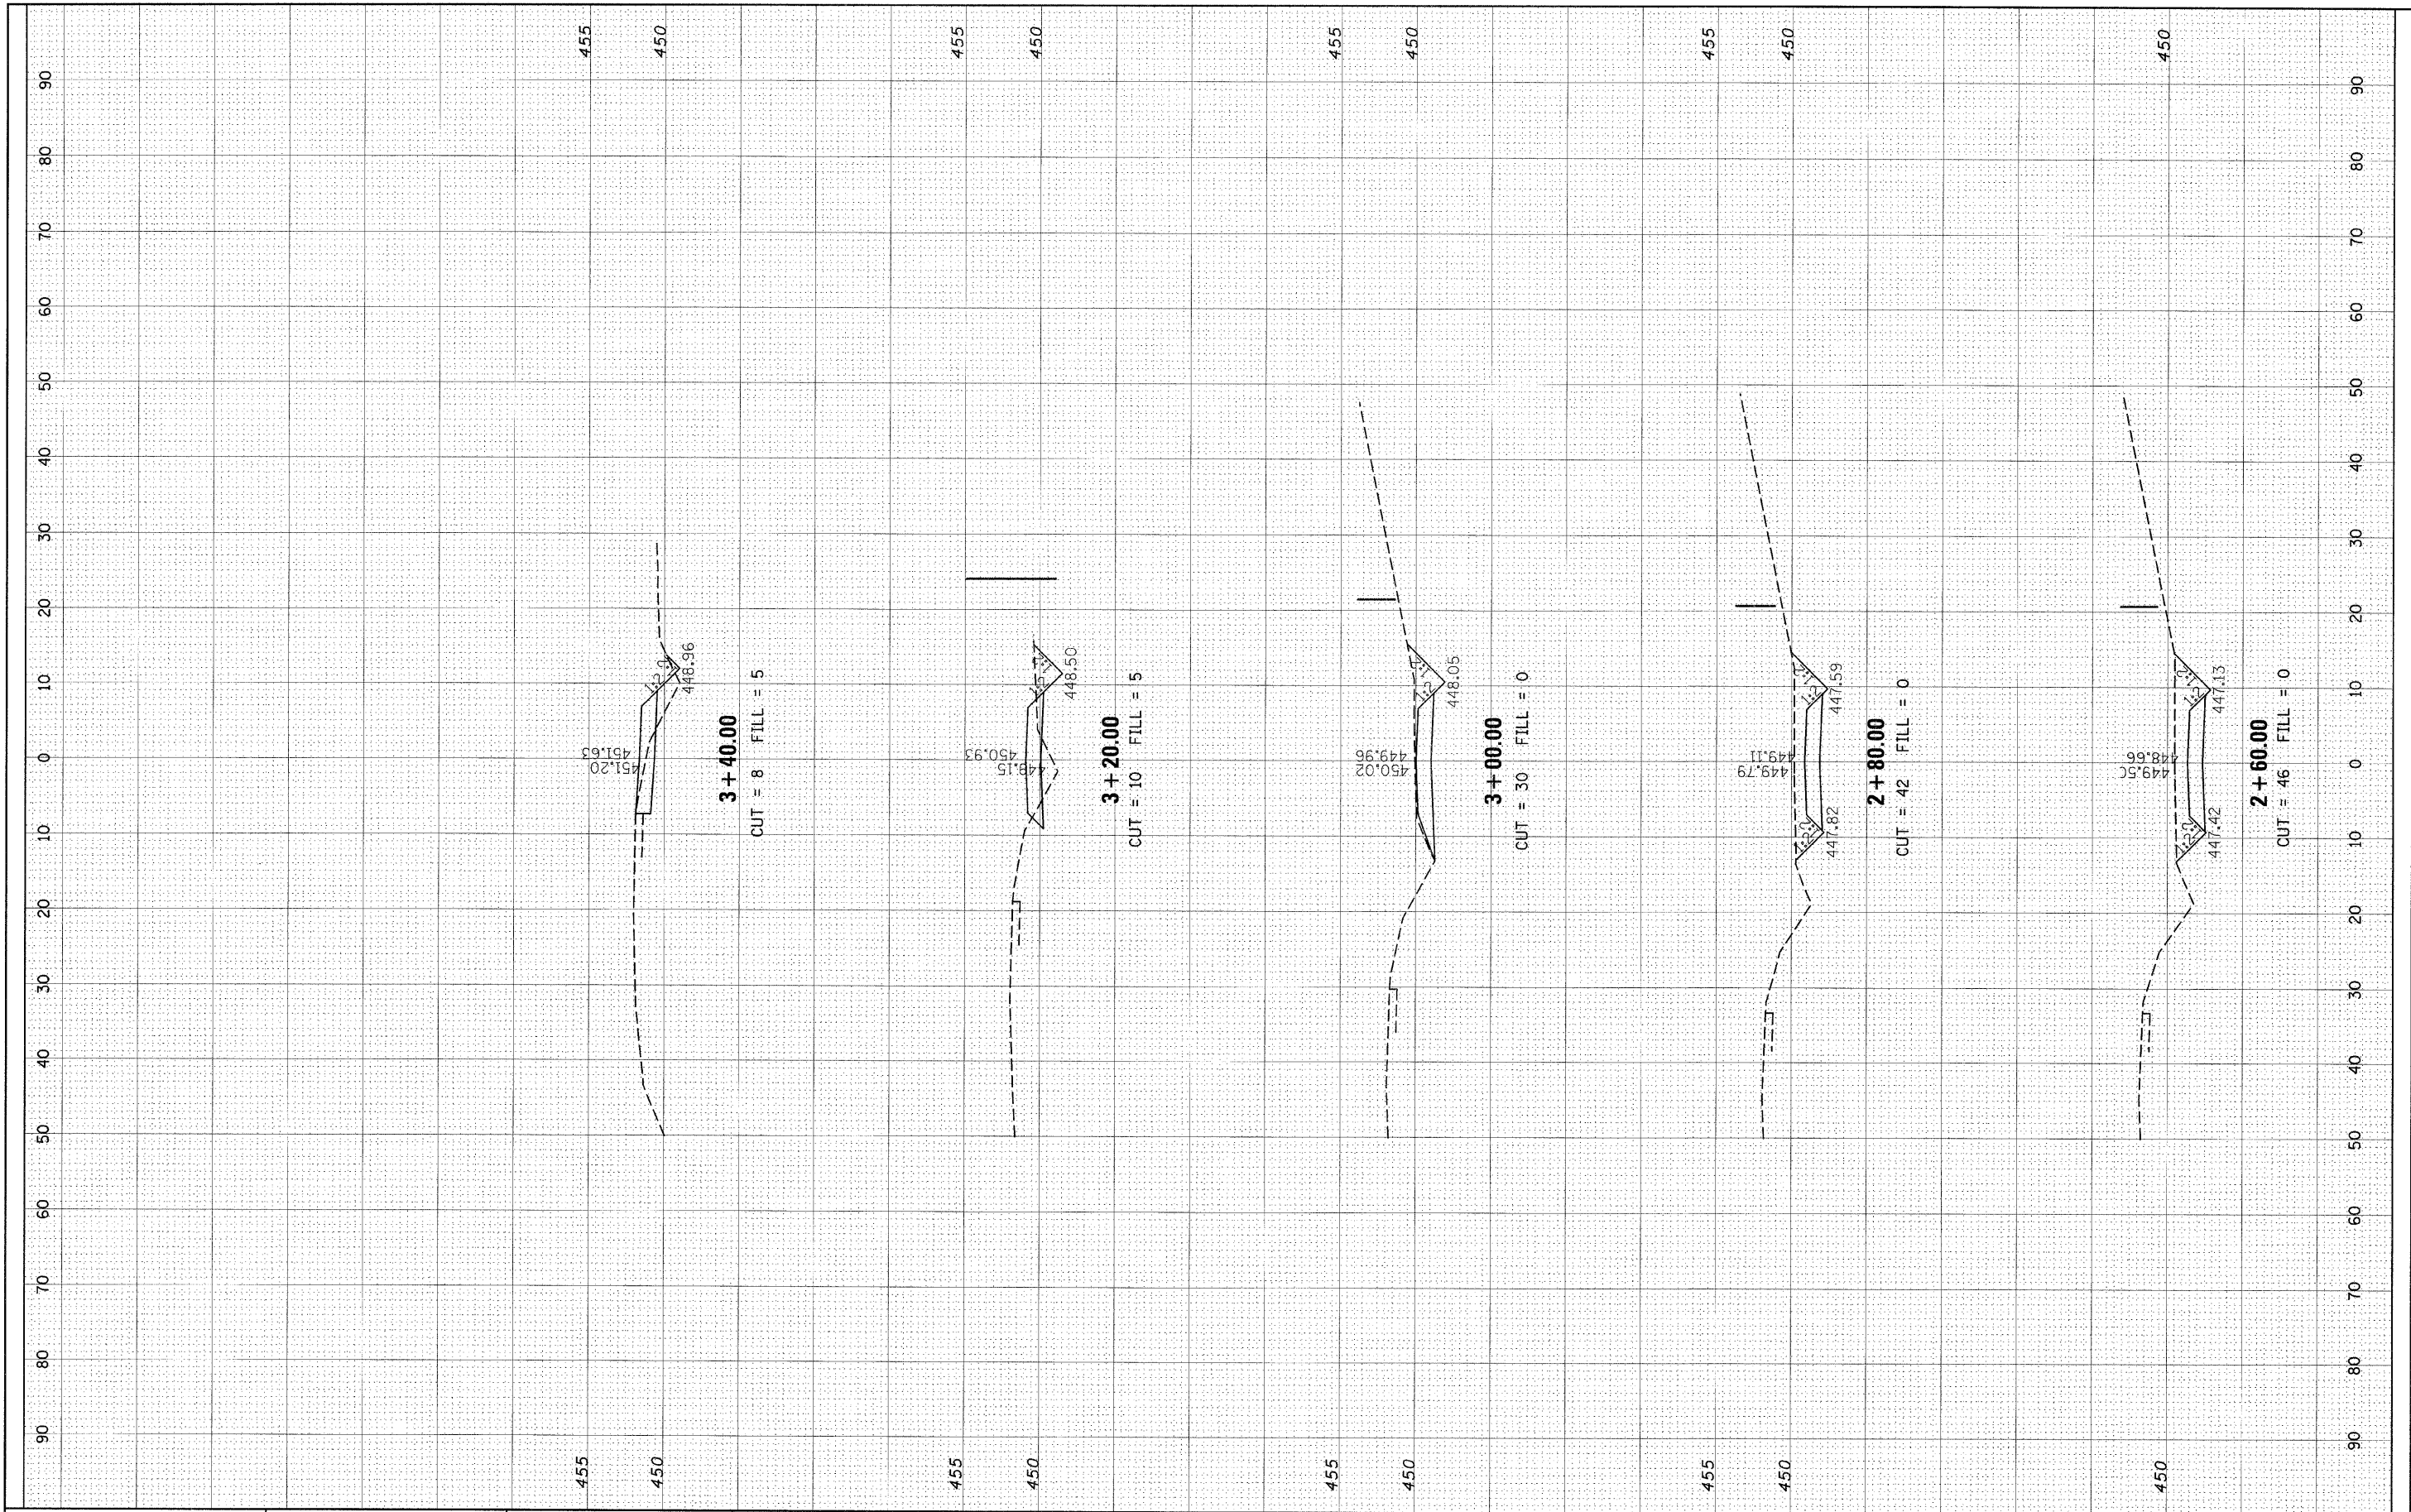

FILE NAME =
 c:\pwork\pwork\marrtm\dms51935\ssht020061.dgn

USER NAME = marrtm
 PLOT SCALE = 10.0000' / IN.
 PLOT DATE = 12/11/2008

DESIGNED	-	REVISED	-
DRAWN	-	REVISED	-
CHECKED	-	REVISED	-
DATE	-	REVISED	-

**STATE OF ILLINOIS
 DEPARTMENT OF TRANSPORTATION**

CROSS SECTION (HAUL ROAD)

SCALE: SHEET NO. 3 OF 3 SHEETS STA. 2+60.00 TO STA. 3+40.00

F.A.P. RTE. 325	SECTION 3-BR-2	COUNTY JERSEY	TOTAL SHEETS 90	SHEET NO. 90
FED. ROAD DIST. NO. ILLINOIS FED. AID PROJECT			CONTRACT NO. 76B01	