
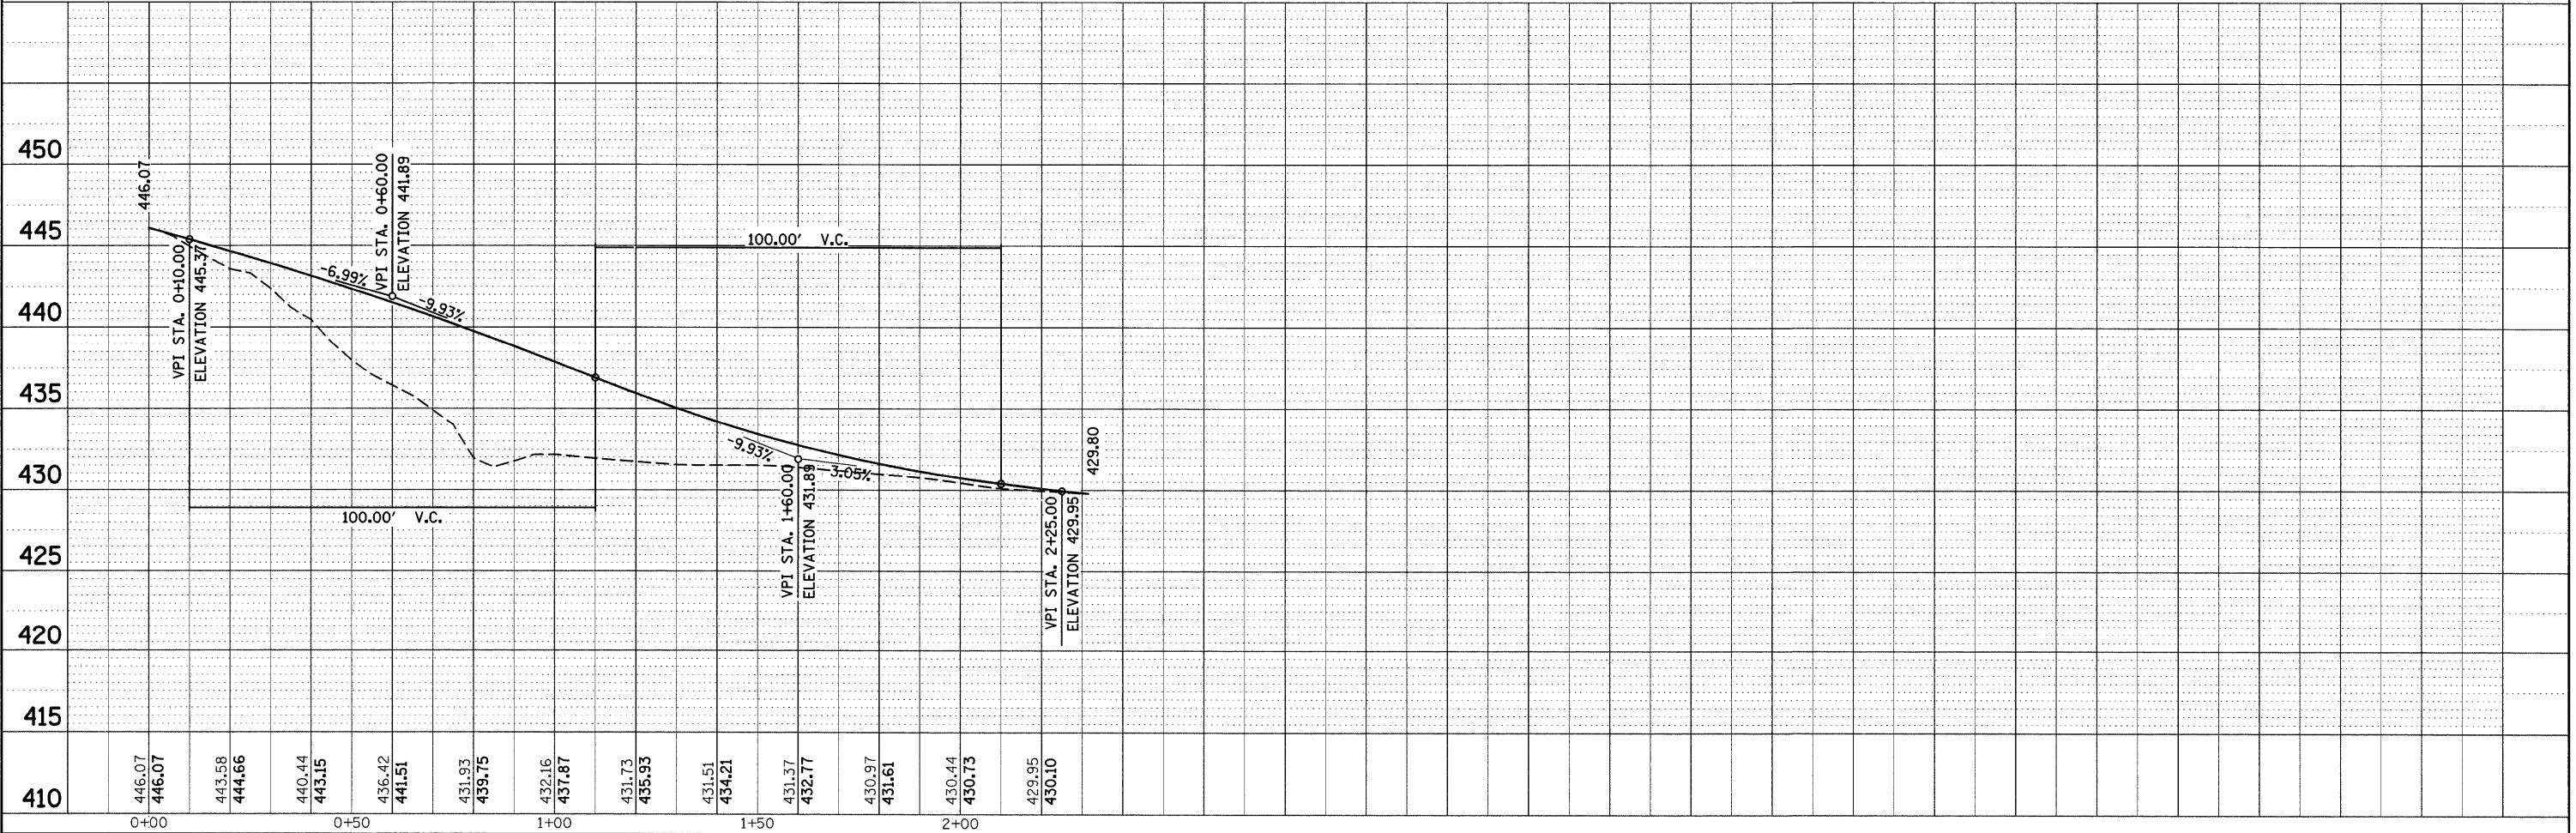


PLAN	SUBMITTED	BY	DATE
	PLOTTED		
	ALIGNED		
	CHECKED		
	FILED		
	FILE NAME		
	NO.		

PROFILE	SUBMITTED	BY	DATE
	PLOTTED		
	GRADES CHECKED		
	STRUCTURE NOTATIONS CHKD		
	NO.		

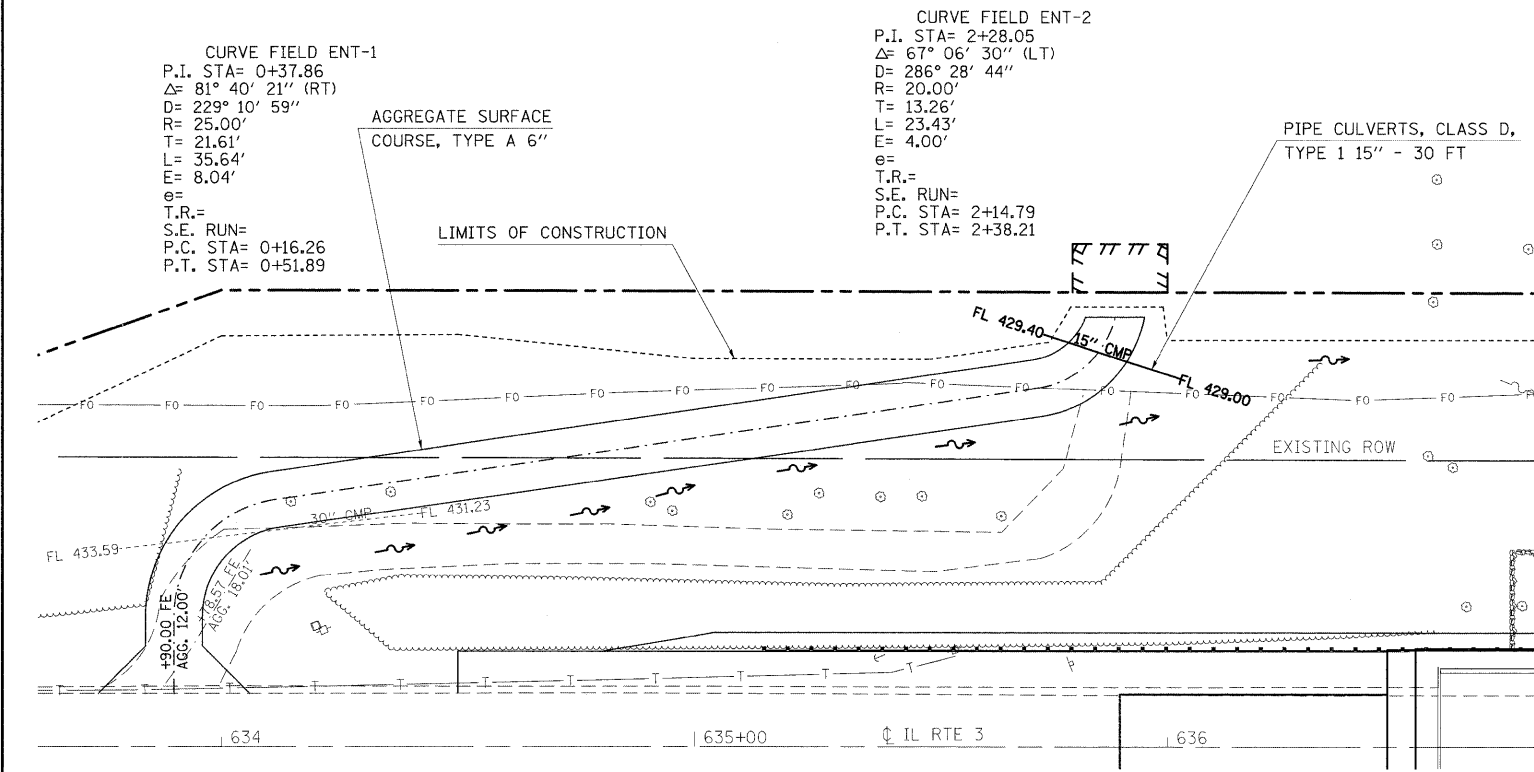

FILE NAME =	USER NAME = harbaughd	DESIGNED -	REVISED -	STATE OF ILLINOIS DEPARTMENT OF TRANSPORTATION	SCALE: SHEET NO. 4 OF 4 SHEETS STA. TO STA.	F.A. RTE. 8956 SECTION 59BR-1 COUNTY MADISON TOTAL SHEETS 75 SHEET NO. 12 CONTRACT NO. 76B18
ca:\pwwork\pwwork\harbaughd\dms52107\p1n2106a.dgn	PLOT SCALE = 58.0000' / IN.	DRAWN -	REVISED -			
PLOT DATE = 3/16/2009		CHECKED -	REVISED -			
		DATE -	REVISED -			