


SAND MODULE IMPACT ATTENUATOR LAYOUT  
(IF OPTION USED)

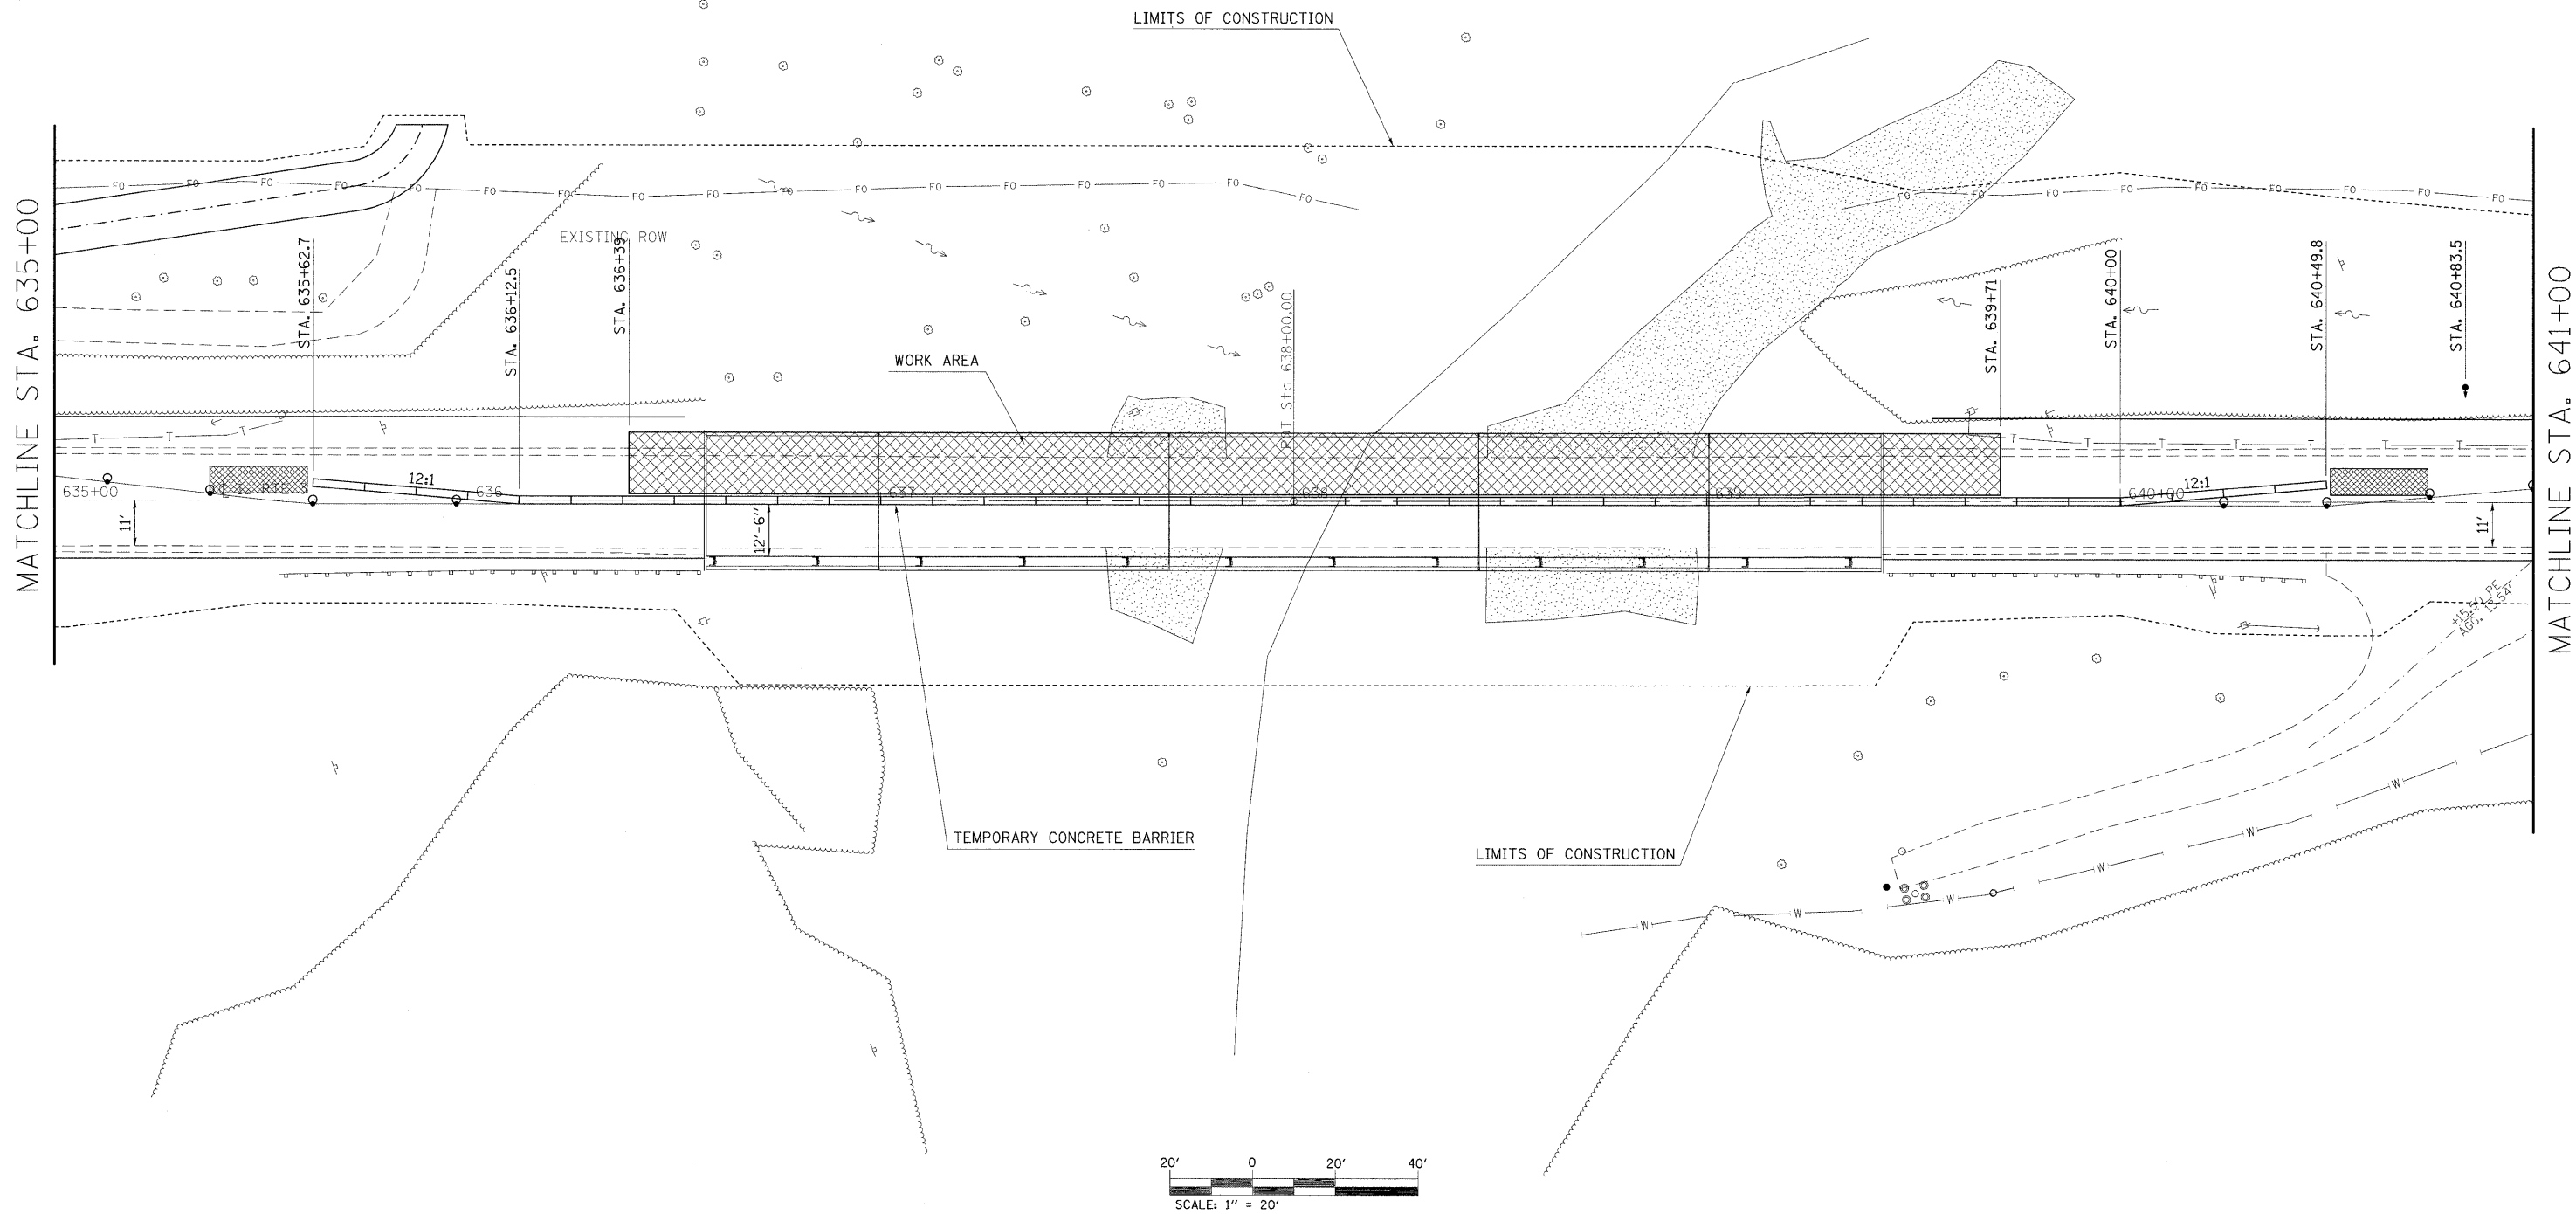

FILE NAME =	USER NAME = #USER#
#FILE#	

PLOT SCALE = #SCALE#	DESIGNED -
PLOT DATE = #DATE#	DRAWN -
	CHECKED -
	DATE -

REVISED -
REVISED -
REVISED -
REVISED -

REVISED -
REVISED -
REVISED -
REVISED -

**STATE OF ILLINOIS  
DEPARTMENT OF TRANSPORTATION**

<b>STAGE I CONSTRUCTION</b>			
SCALE: 20	SHEET NO. 2 OF 6 SHEETS	STA. 635+00	TO STA. 641+00

F.A.I.L. RTE.	SECTION	COUNTY	TOTAL SHEETS	SHEET NO.
8956	59BR-1	MADISON	75	15
<b>CONTRACT NO. 76B18</b>				
ILLINOIS FED. AID PROJECT				