



SAND MODULE IMPACT ATTENUATOR LAYOUT
(IF OPTION USED)

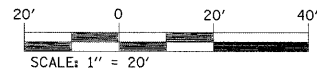

EXIST. CURVE C2
 PI STA. = 644+59.85
 $\Delta = 5^\circ 58' 26''$ (RT)
 $D = 1^\circ 50' 11''$
 $R = 3,120.01'$
 $T = 162.80'$
 $L = 325.30'$
 $E = 4.24'$
 $e = \dots$
 T.R. = \dots
 S.E. RUN = \dots
 P.C. STA. = 642+97.06
 P.T. STA. = 646+22.35

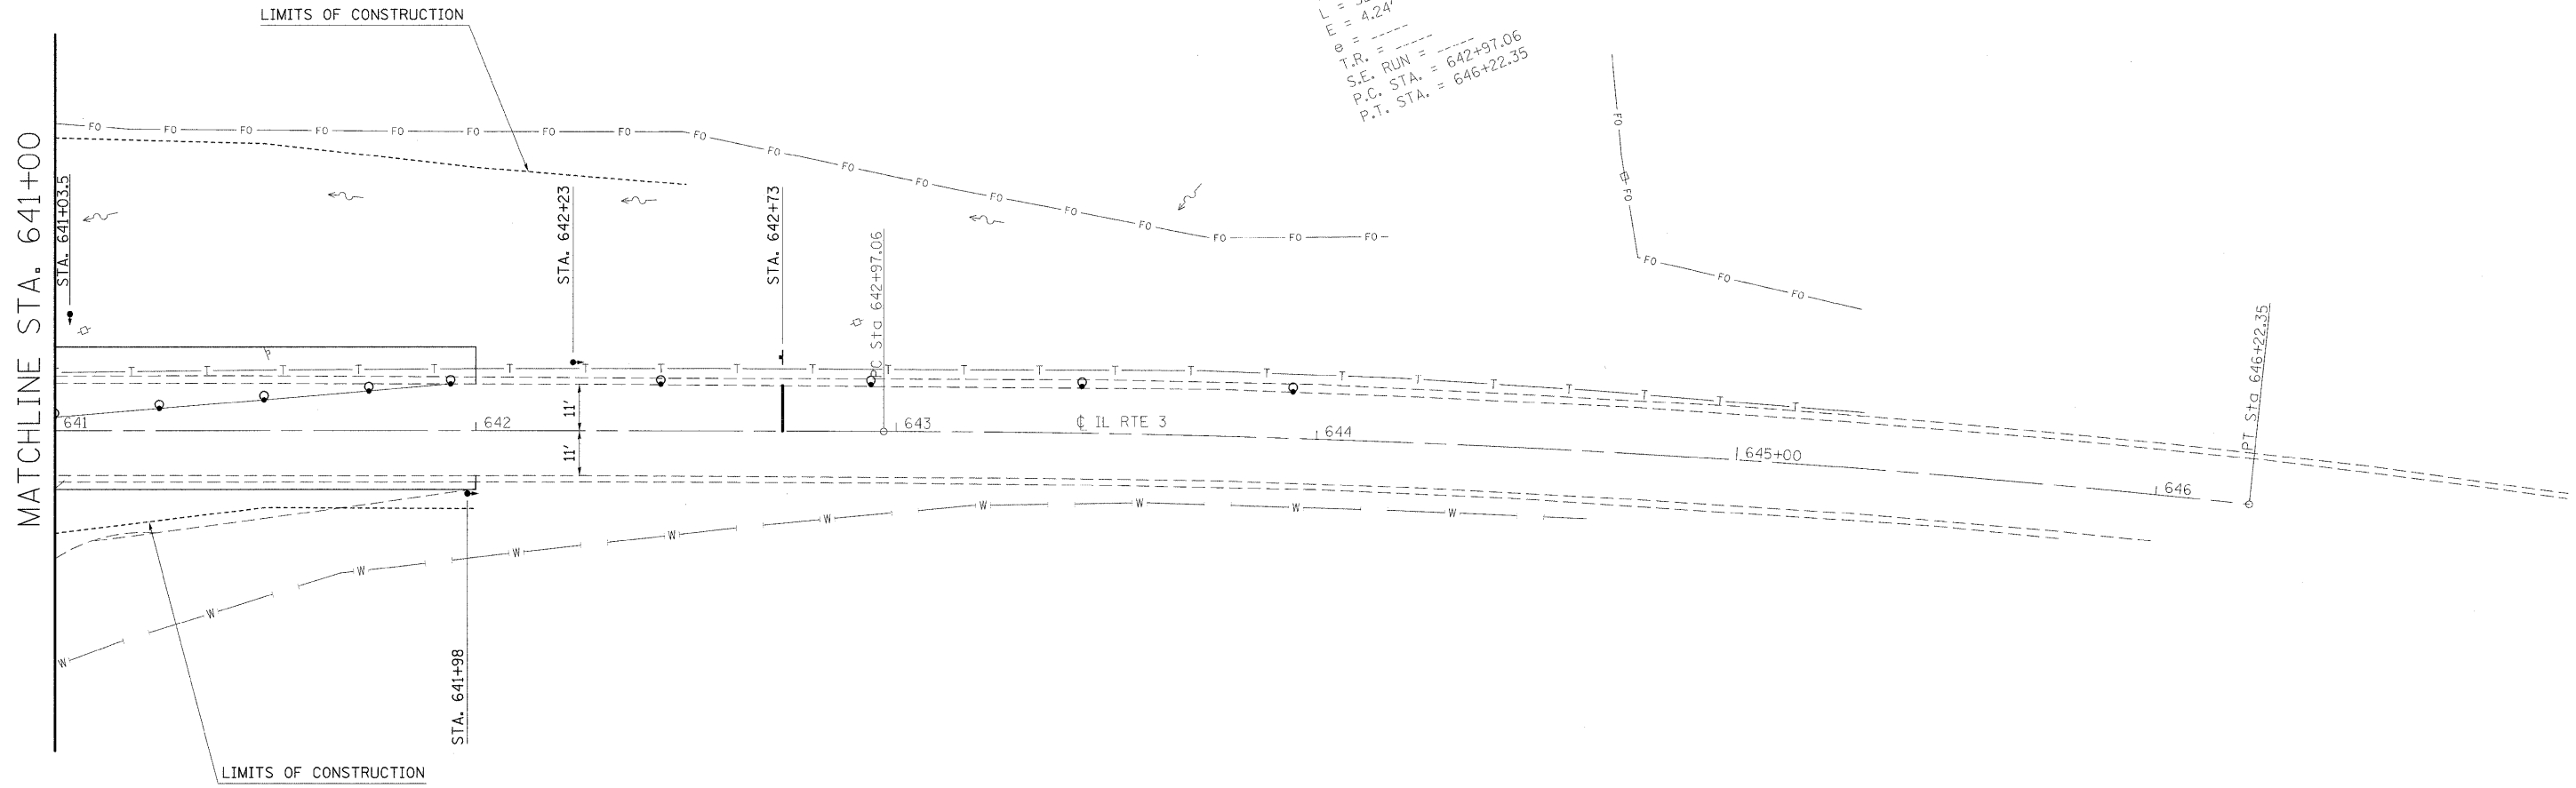

FILE NAME = #FILE#	USER NAME = #USER#	DESIGNED -	REVISED -	STATE OF ILLINOIS DEPARTMENT OF TRANSPORTATION	STAGE I CONSTRUCTION			F.A.I.L. RTE. 8956	SECTION 59BR-1	COUNTY MADISON	TOTAL SHEETS 75	SHEET NO. 16
	PLOT SCALE = #SCALE#	DRAWN -	REVISED -		SCALE: 20	SHEET NO. 3 OF 6 SHEETS	STA. 641+00	TO STA. 646+22.35	CONTRACT NO. 76B18			
	PLOT DATE = #DATE#	CHECKED -	REVISED -		ILLINOIS FED. AID PROJECT							
		DATE -	REVISED -									