


FINAL SURVEY	DATE
SURVEYED	BY
NOTE BOOK	
NO.	
AREAS CHECKED	

ORIGINAL SURVEY	DATE
SURVEYED	BY
NOTE BOOK	
NO.	
AREAS CHECKED	

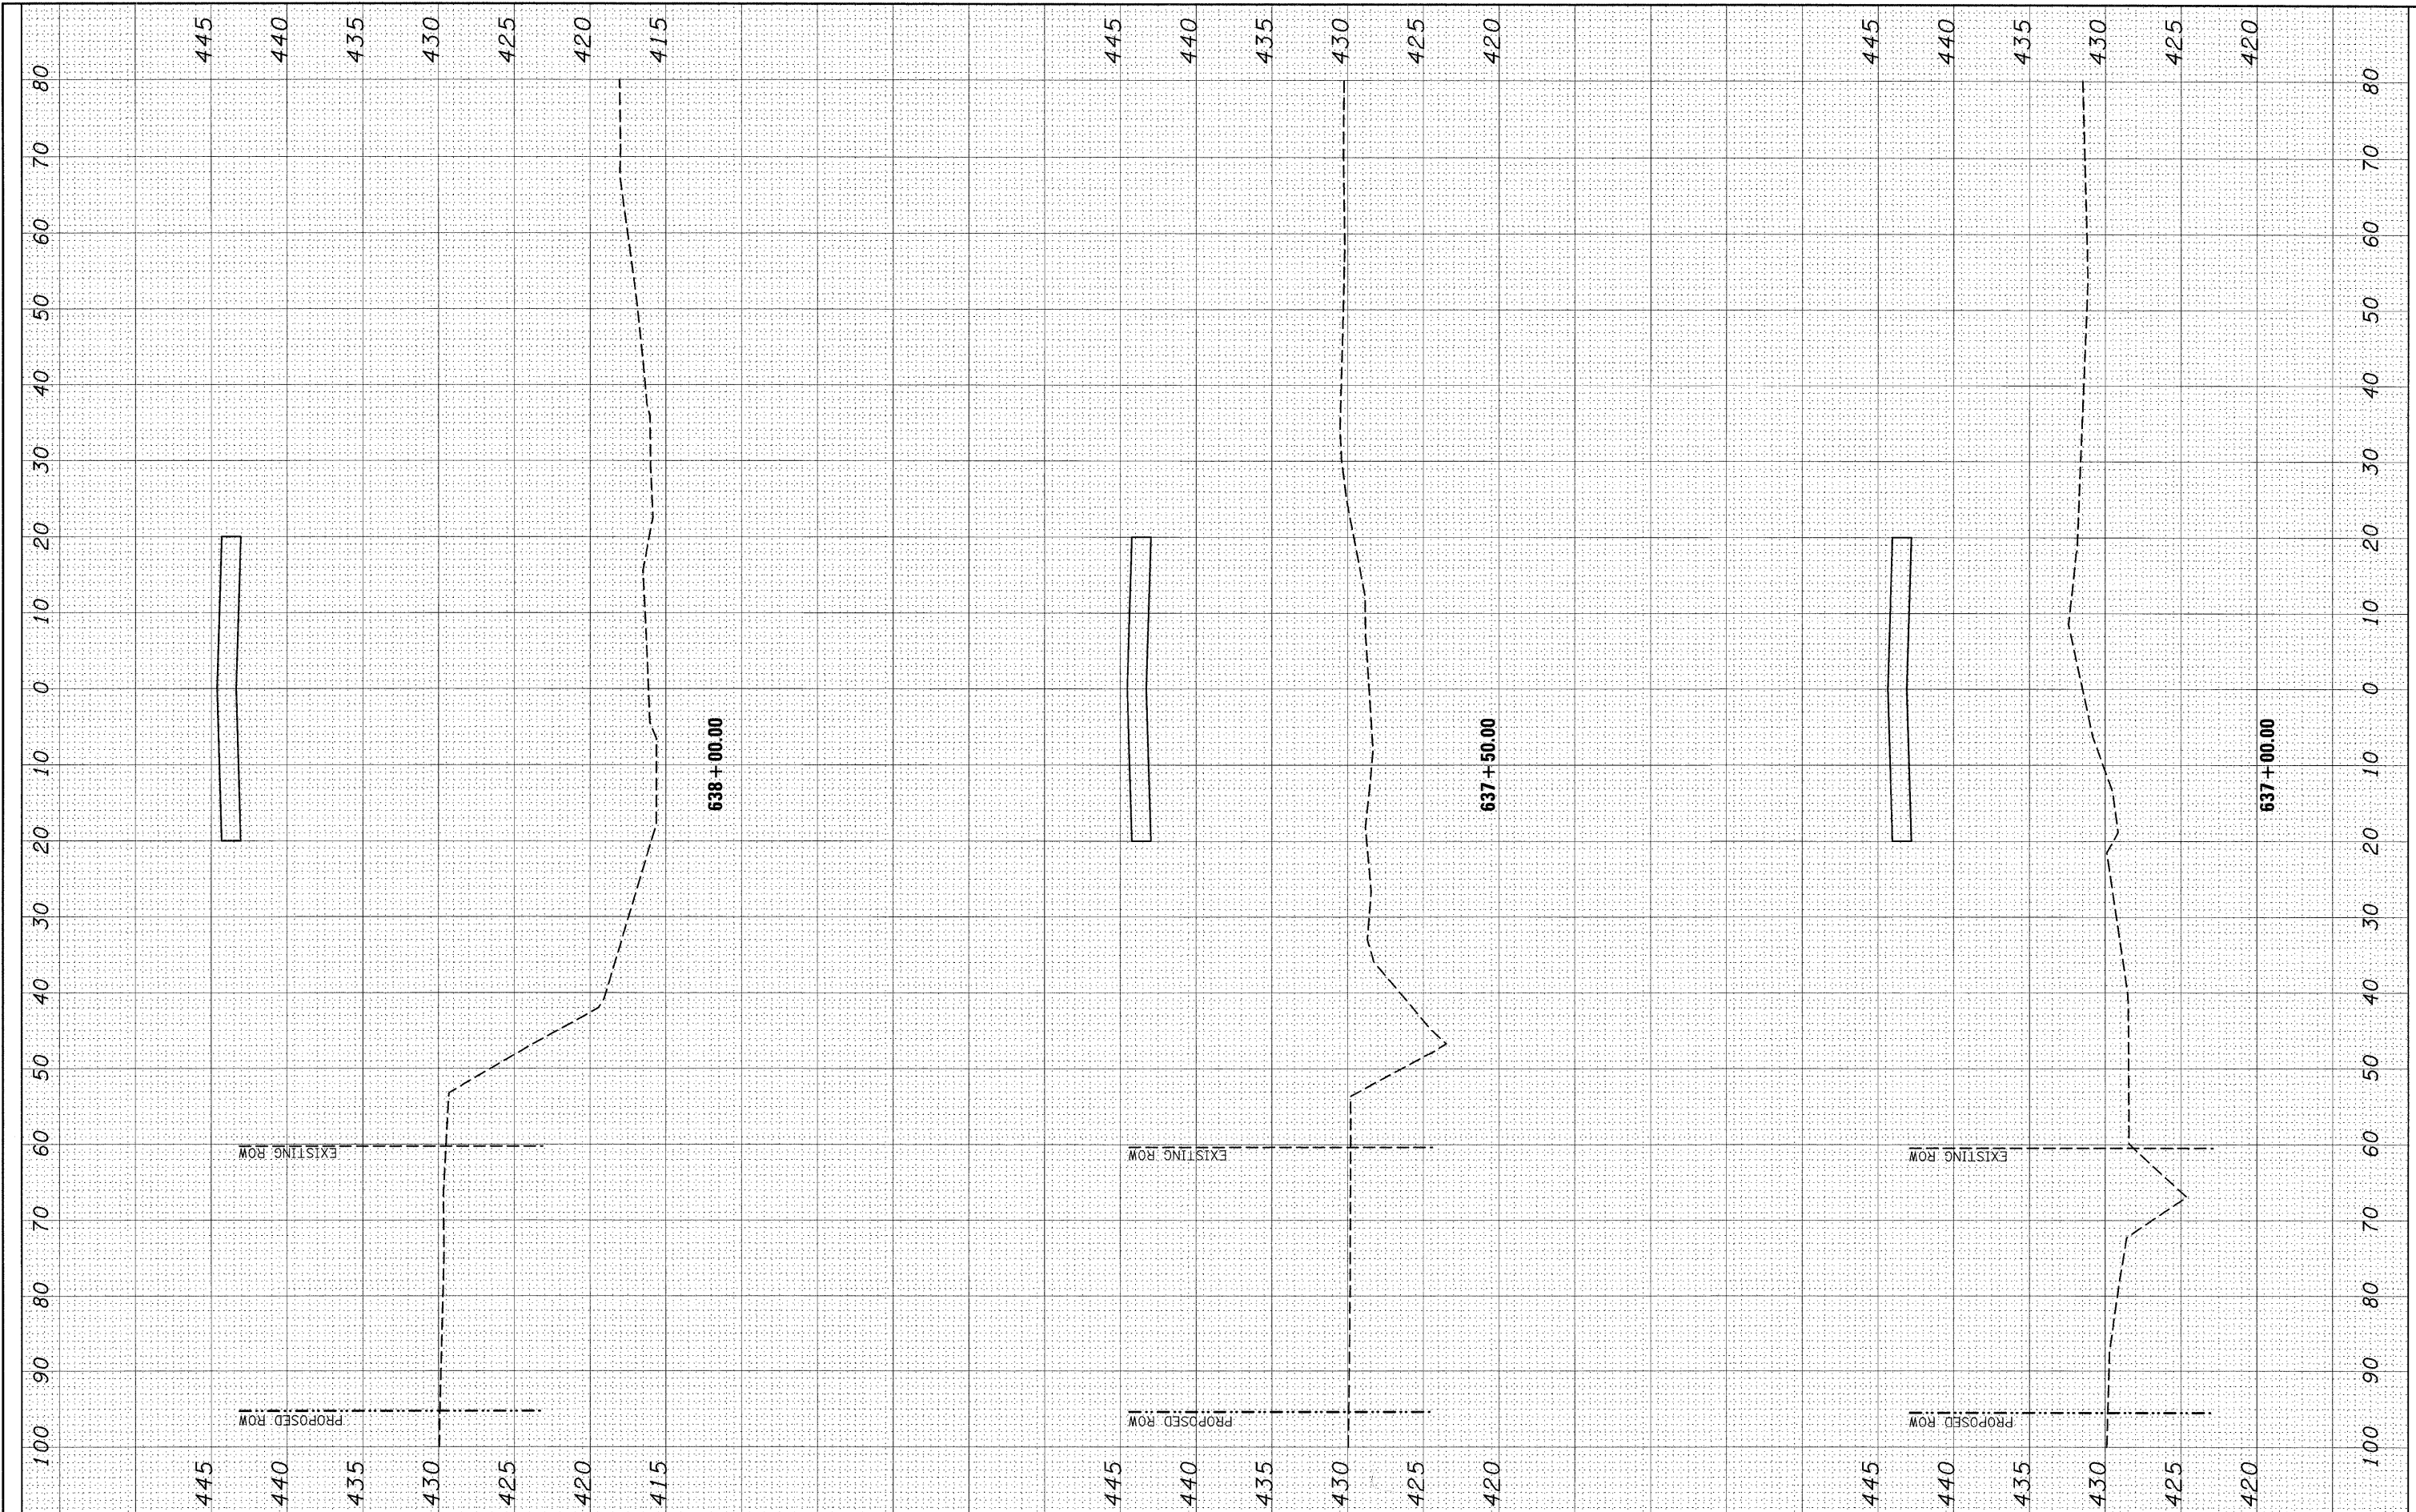

FILE NAME = c:\pwork\pwork\harbaugh\h\dms52107\ssht0210.dgn

USER NAME = harbaughrd  
 DESIGNED -  
 DRAWN -  
 CHECKED -  
 DATE -

REVIS  
 REVIS  
 REVIS  
 REVIS

**STATE OF ILLINOIS  
 DEPARTMENT OF TRANSPORTATION**

**CROSS SECTIONS**

SCALE: SHEET NO. 4 OF 8 SHEETS STA. 637+00 TO STA. 638+00

F.A.U. RTE. 8956	SECTION 59BR-1	COUNTY MADISON	TOTAL SHEETS 75	SHEET NO. 71
CONTRACT NO. 76B18				
[ILLINOIS] FED. AID PROJECT				