



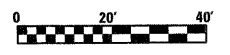

- 29 STA. 869+27, 0.5' LT
EXISTING FRAMES AND GRATES
TO BE ADJUSTED
- 30 STA. 869+84, 30.0' RT
EXISTING FRAMES AND GRATES
TO BE ADJUSTED
- 31 STA. 871+31, 27.8' RT
EXISTING FRAMES AND GRATES
TO BE ADJUSTED
- 32 STA. 871+36, 32.8' LT
EXISTING VALVE BOX
TO BE ADJUSTED
- 33 STA. 872+40, 15.8' LT
EXISTING VALVE BOX
TO BE ADJUSTED

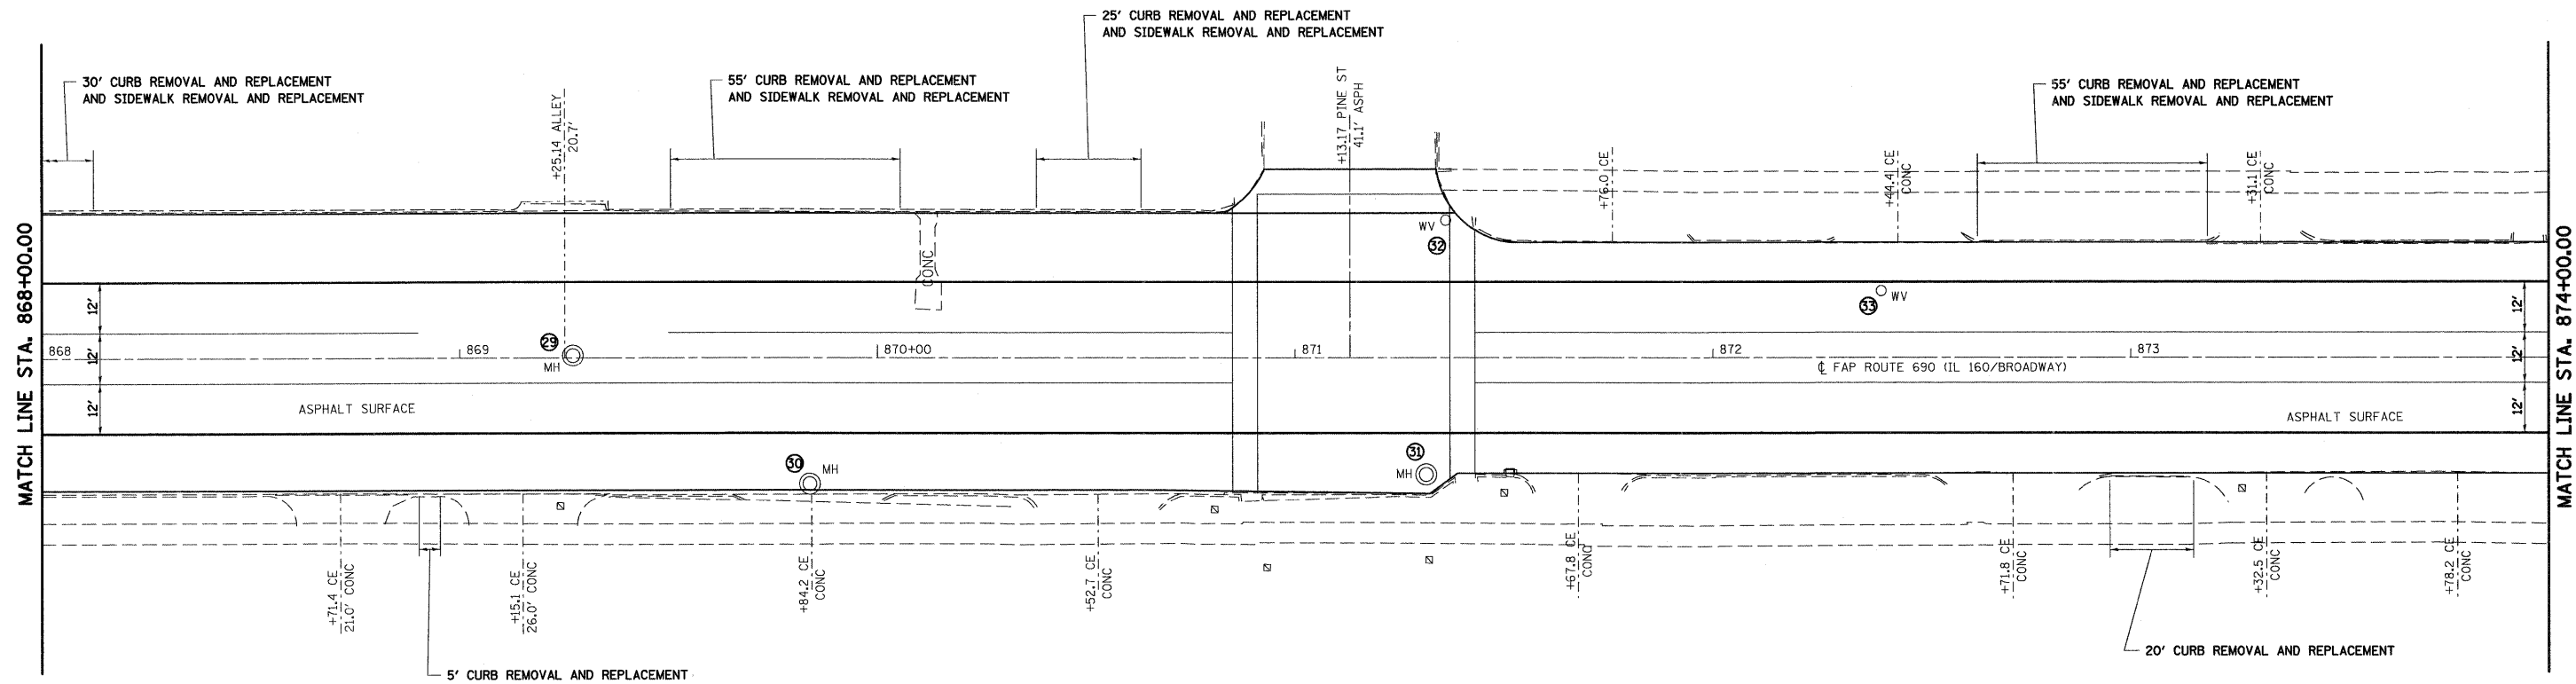

FILE NAME =	USER NAME = paul	DESIGNED - ESW	REVISED -	STATE OF ILLINOIS DEPARTMENT OF TRANSPORTATION	PLAN SHEET, IL ROUTE 160	F.A.P. RTE.	SECTION	COUNTY	TOTAL SHEETS	SHEET NO.	
S:\projects\401-0029-411 IL 160 (HIGHLAND)\dgn\CADD Sheets\0876C35-sh1-plan.dgn	PLOT SCALE = 20,000' / IN.	DRAWN - WJS	REVISED -			690	41X-RS-1	MADISON	58	25	
	PLOT DATE = 1/13/2009	CHECKED - BRM	REVISED -			CONTRACT NO. 76C35					
		DATE - 9-29-08	REVISED -			SCALE: 1" = 20' SHEET NO. 7 OF 9 SHEETS STA. 868+00.00 TO STA. 874+00.00 FED. ROAD DIST. NO. ILLINOIS FED. AID PROJECT					