
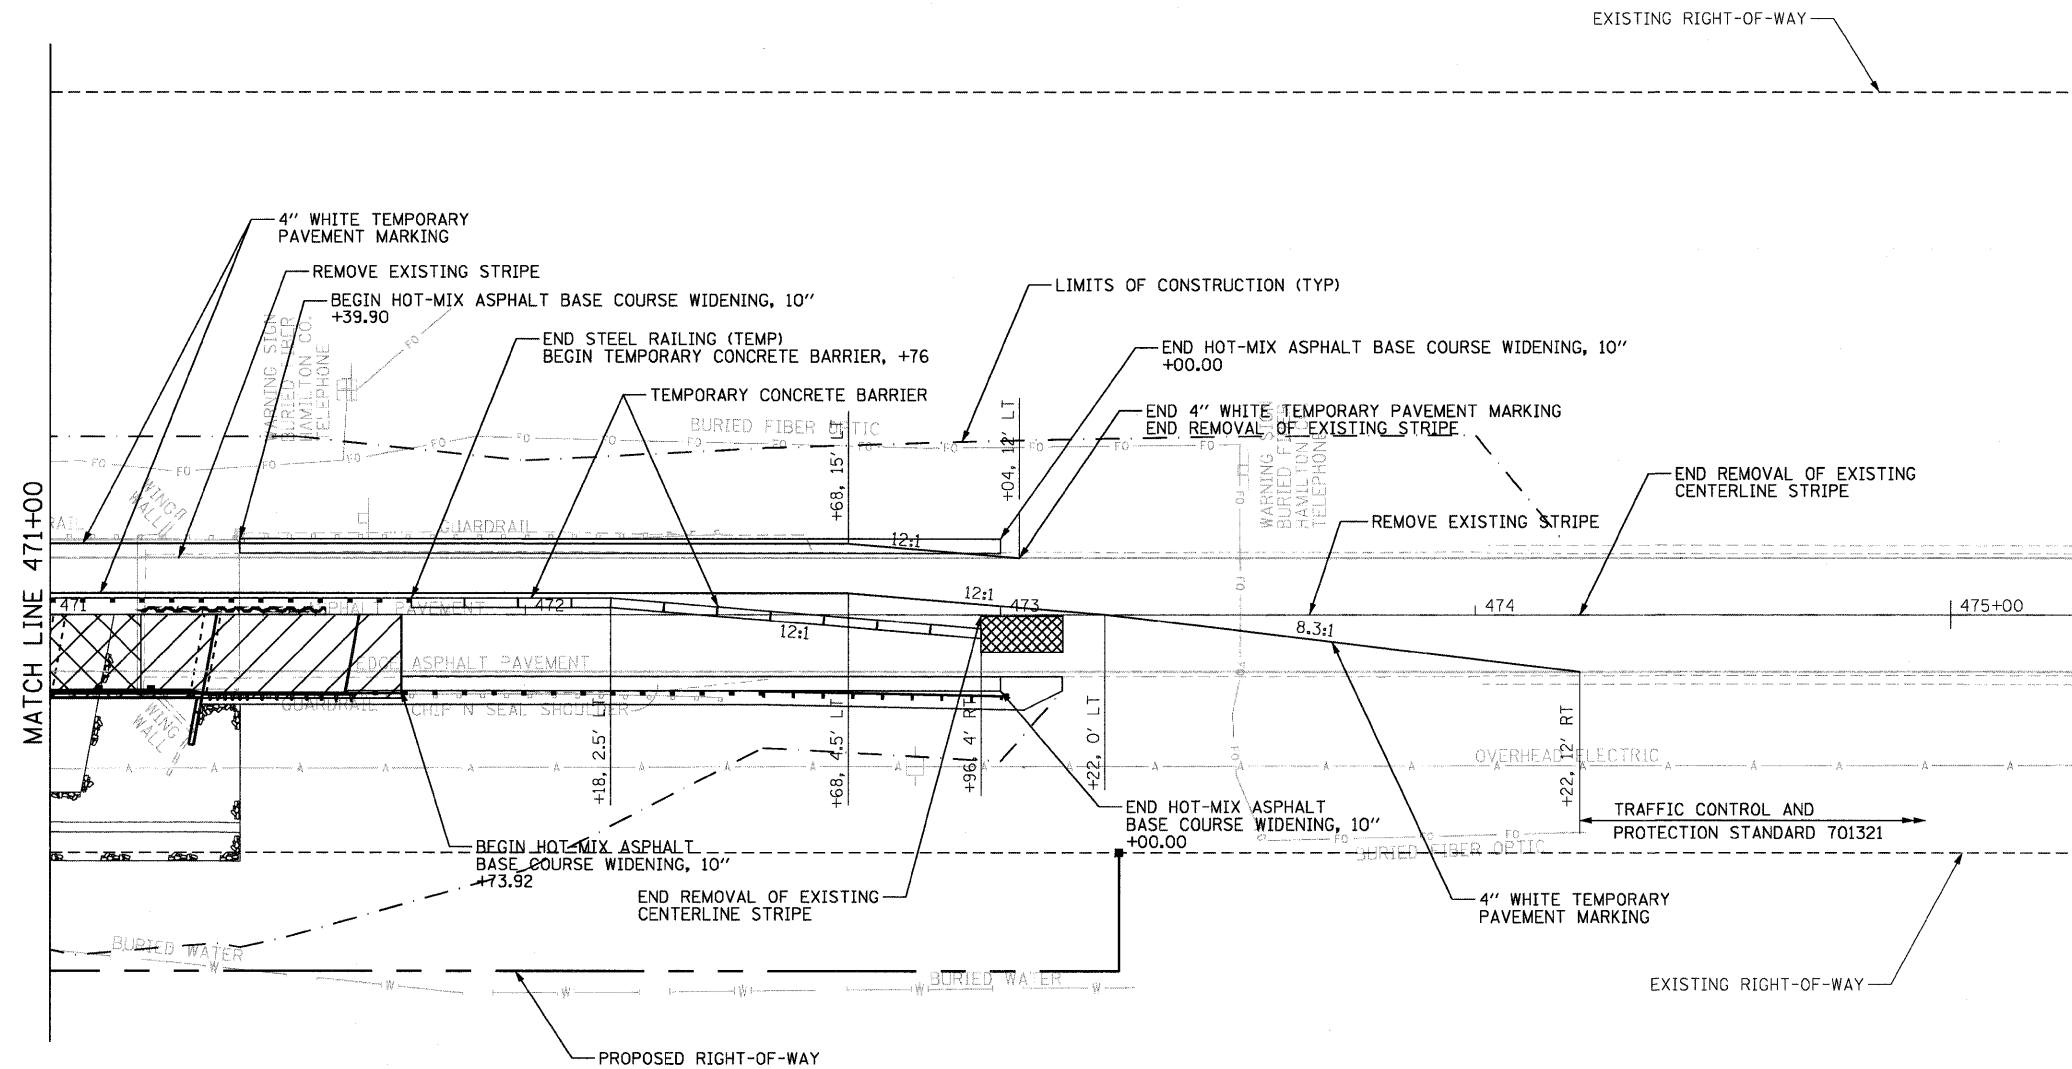


NOTES:  
 1. TEMPORARY CONCRETE BARRIER OFFSET CALLOUTS ARE TO CENTERLINE OF BARRIER.

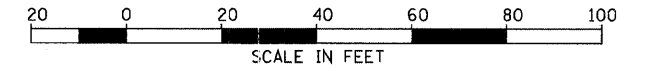

LEGEND

BRIDGE REMOVAL	
PAVEMENT REMOVAL	
IMPACT ATTENUATOR, TEMPORARY	
TEMPORARY CONCRETE BARRIER	
TEMPORARY STEEL RAILING	
TEMPORARY SHORING	

FILE NAME = d:\978016-sh1-staging\0102.dgn

USER NAME = rosar1

DESIGNED - APF  
 DRAWN - APF  
 CHECKED - RSB  
 DATE - 1/15/2009

REVISED -  
 REVISED -  
 REVISED -  
 REVISED -

STATE OF ILLINOIS  
 DEPARTMENT OF TRANSPORTATION

STAGE 1 CONSTRUCTION

SHEET NO. 2 OF 4 SHEETS STA. 471+00 TO STA. 475+30

F.A. RTE.	SECTION	COUNTY	TOTAL SHEETS	SHEET NO.
776	(102)B-1	HAMILTON	53	11
FED. ROAD DIST. NO. ILLINOIS FED. AID PROJECT			CONTRACT NO. 78016	