
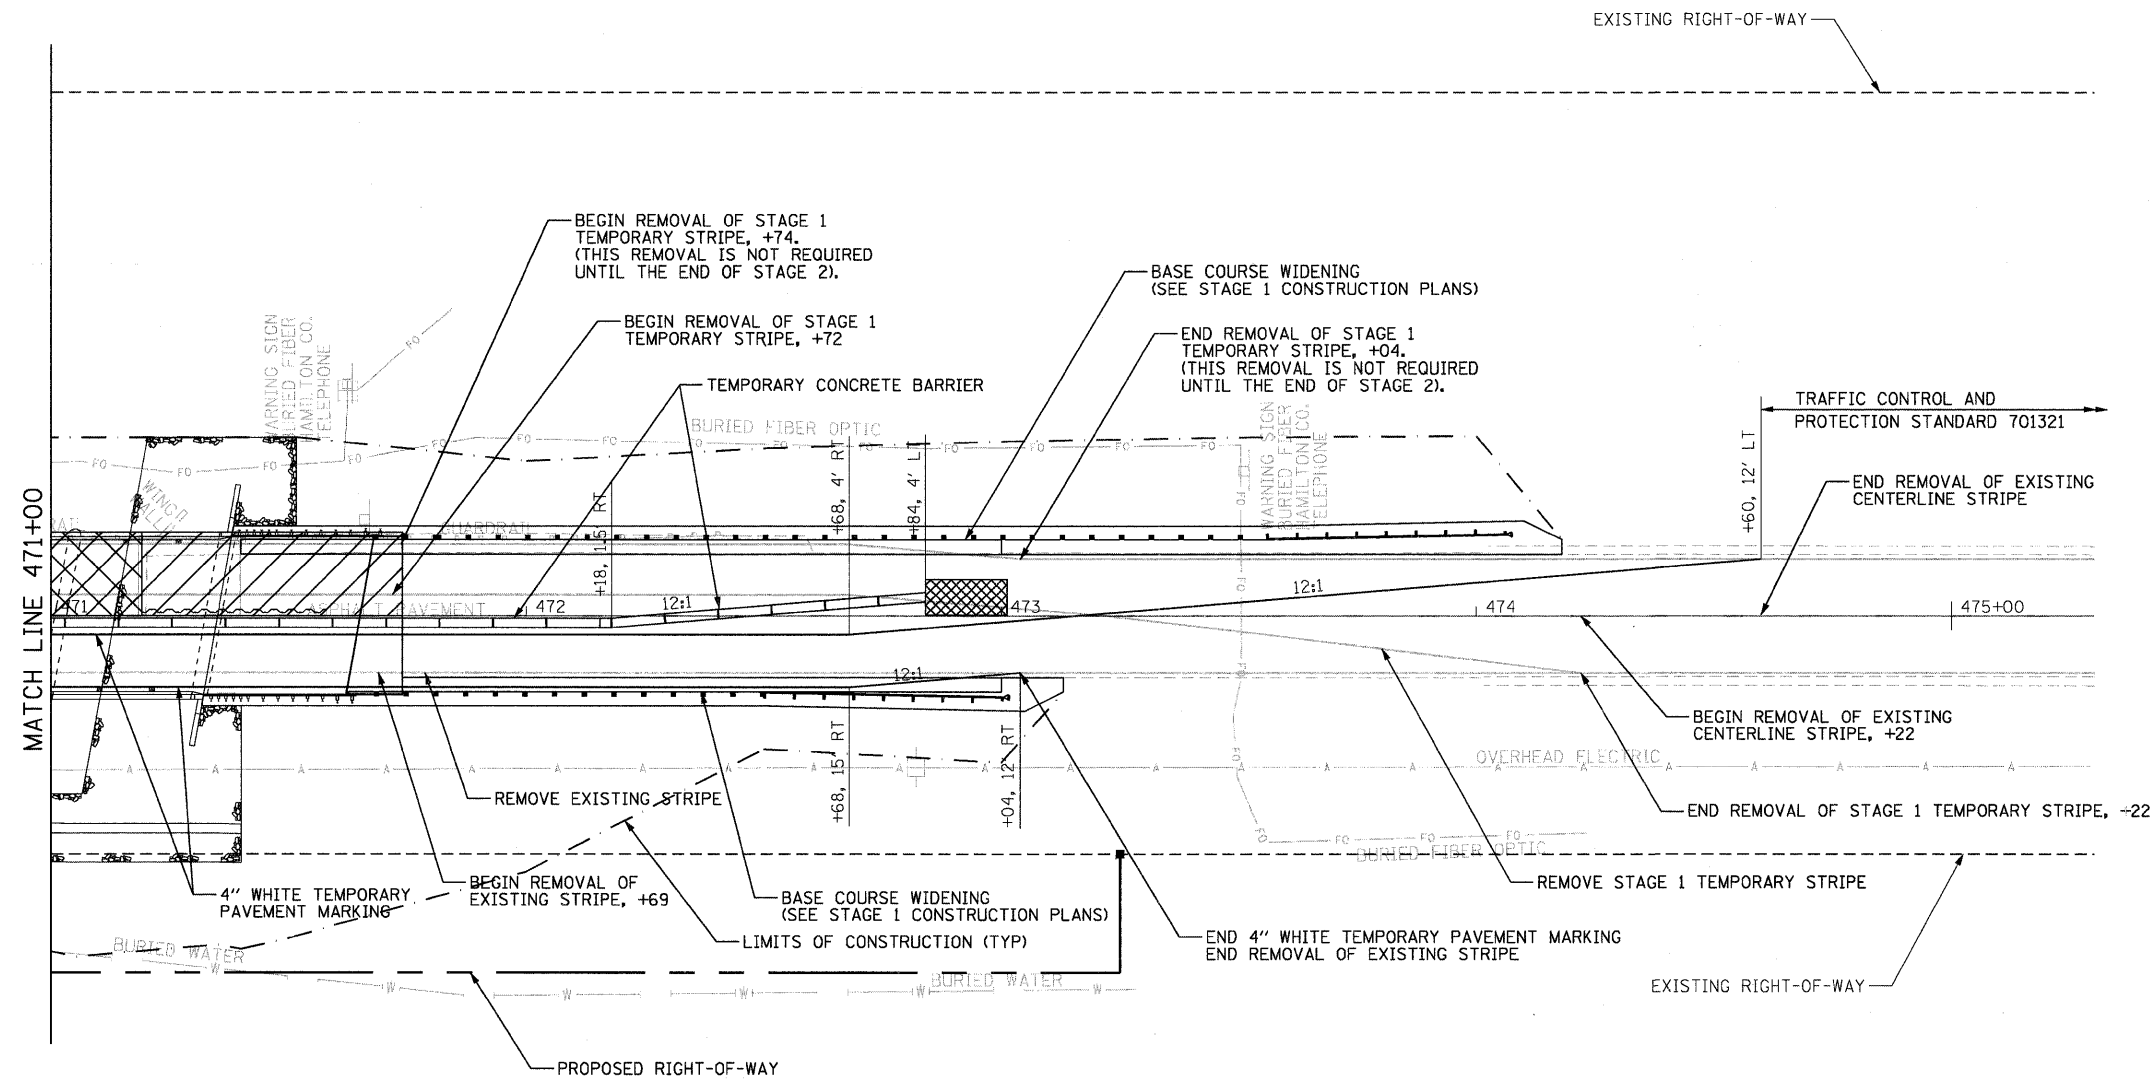


NOTES:

1. TEMPORARY CONCRETE BARRIER OFFSET CALLOUTS ARE TO CENTERLINE OF BARRIER.
2. STRIPING REMOVAL WITHIN THE LIMITS OF THE NEW BRIDGE AND APPROACH PAVEMENT WILL NOT BE PAID FOR IN LOCATIONS WHERE STRIPING IS BEING REMOVED CONCURRENT WITH BRIDGE DEMOLITION.

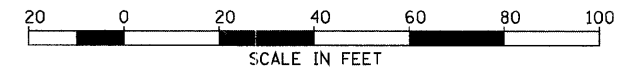

LEGEND

BRIDGE REMOVAL	
PAVEMENT REMOVAL	
IMPACT ATTENUATOR, TEMPORARY	
TEMPORARY CONCRETE BARRIER	
TEMPORARY STEEL RAILING	
TEMPORARY SHORING	

FILE NAME =
d978016-sht-staging0202.dgn

USER NAME = rosr1

DESIGNED - APF

REVISED -

DRAWN - APF

REVISED -

CHECKED - RSB

REVISED -

PLDT DATE = 01/26/2009

DATE - 1/15/2009

REVISED -

STATE OF ILLINOIS
DEPARTMENT OF TRANSPORTATION

STAGE 2 CONSTRUCTION

SHEET NO. 4 OF 4 SHEETS

STA. 471+00 TO STA. 475+30

F.A. RTE.	SECTION	COUNTY	TOTAL SHEETS	SHEET NO.
776	(102)B-1	HAMILTON	53	13
CONTRACT NO. 78016				
FED. ROAD DIST. NO.		ILLINOIS FED. AID PROJECT		