


FINAL SURVEY	DATE
SURVEYED	
TEMPLATE	
NOTE BOOK	
AREAS CHECKED	
NO.	

ORIGINAL SURVEY	DATE
SURVEYED	
TEMPLATE	
NOTE BOOK	
AREAS CHECKED	
NO.	

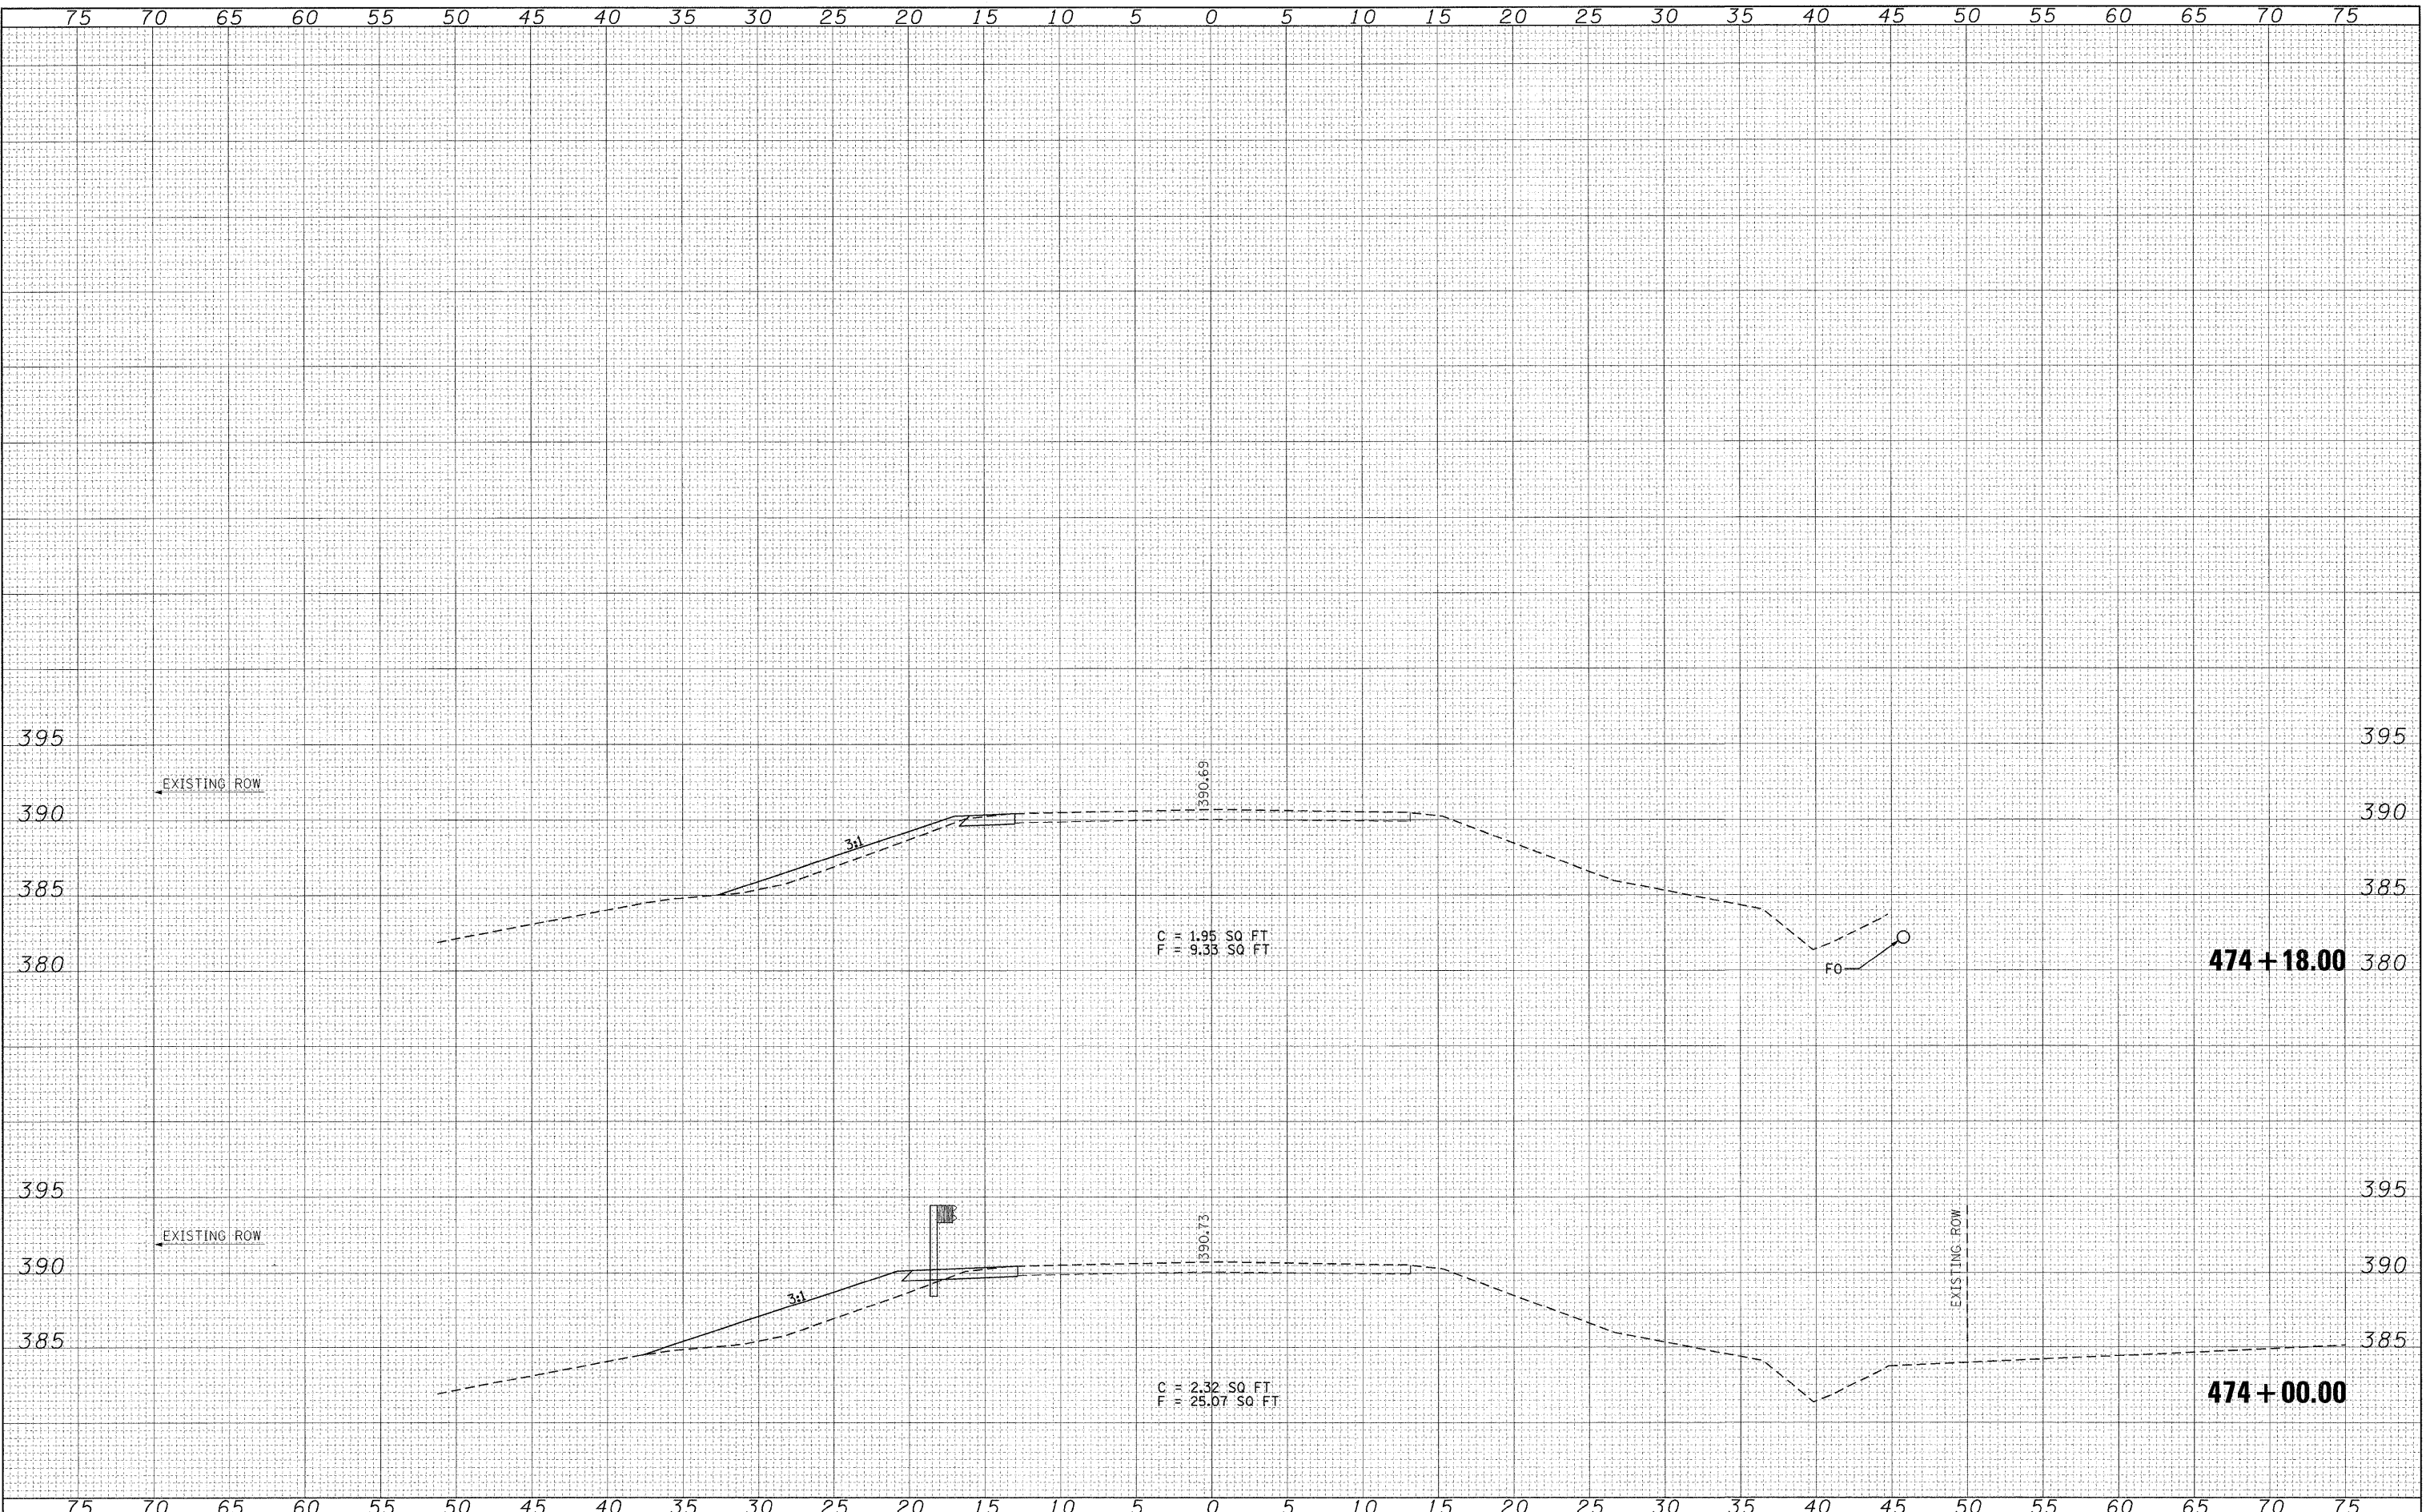

FILE NAME = d976016-sht-xsshtdgr
 USER NAME = weaverlg
 PLOT DATE = 01/15/2009

DESIGNED - APF	REVISED -
DRAWN - APF	REVISED -
CHECKED - RSB	REVISED -
DATE - 1/15/2009	REVISED -

**STATE OF ILLINOIS
 DEPARTMENT OF TRANSPORTATION**

IL 242 CROSS SECTIONS

SHEET NO. 8 OF 8 SHEETS STA. 474+00 TO STA. 474+18

F.A. RTE.	SECTION	COUNTY	TOTAL SHEETS	SHEET NO.
776	(102)B-1	HAMILTON	53	27
FED. ROAD DIST. NO.		ILLINOIS FED. AID PROJECT		
		CONTRACT NO. 78016		