


STATE OF ILLINOIS
DEPARTMENT OF TRANSPORTATION

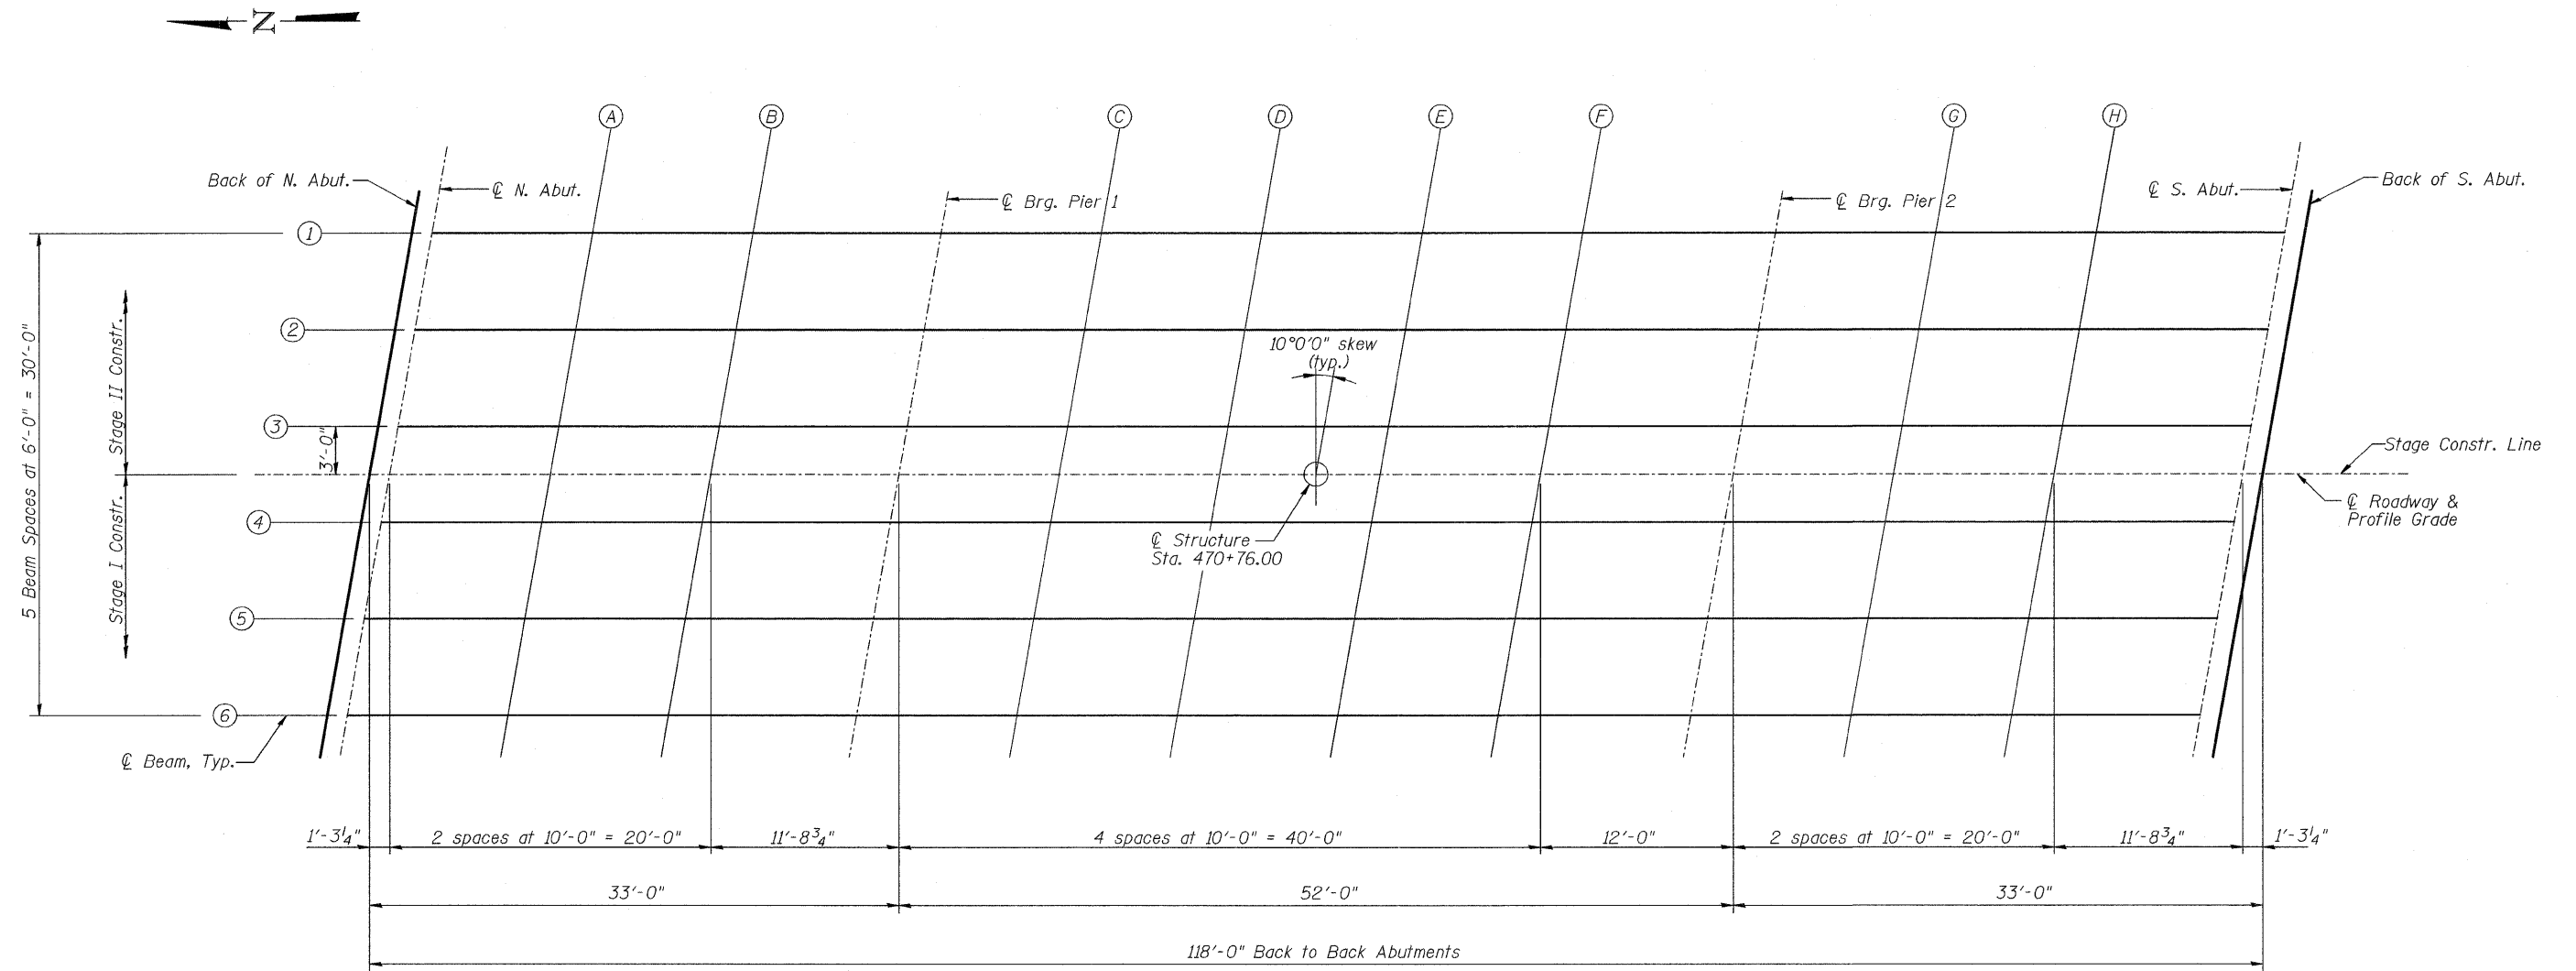

PLAN

TOP OF SLAB ELEVATIONS
IL ROUTE 242 OVER
SHELTON CREEK
STATION 470+76

DESIGNED - CJW
CHECKED - VDP
DRAWN - JLR
CHECKED - CJW

SHEET NO. 7 26 SHEETS	F.A.P. RTE. 776	SECTION (102)B-1	COUNTY HAMILTON	TOTAL SHEETS 53	SHEET NO. 34
	S.N. 033-0053		CONTRACT NO. 78016		
FED. ROAD DIST. NO.		ILLINOIS FED. AID PROJECT			

JACOBS