

STATE OF ILLINOIS  
DEPARTMENT OF TRANSPORTATION

EAST EDGE OF SHOULDER

Location	Station	Offset	Theoretical Grade Elevations
N. End of North Appr. P.v't.	469+89.82	-16.00	390.42
A3	469+99.82	-16.00	390.42
A4	470+09.82	-16.00	390.42
S. End of North Appr. P.v't.	470+19.82	-16.00	390.43

EAST EDGE OF PAVEMENT

Location	Station	Offset	Theoretical Grade Elevations
N. End of North Appr. P.v't.	469+89.12	-12.00	390.50
A3	469+99.12	-12.00	390.51
A4	470+09.12	-12.00	390.51
S. End of North Appr. P.v't.	470+19.12	-12.00	390.51

CL ROADWAY, P.G. & STAGE CONSTRUCTION JOINT


Location	Station	Offset	Theoretical Grade Elevations
N. End of North Appr. P.v't.	469+87.00	0.00	390.69
A3	469+97.00	0.00	390.69
A4	470+07.00	0.00	390.69
S. End of North Appr. P.v't.	470+17.00	0.00	390.70

WEST EDGE OF PAVEMENT

Location	Station	Offset	Theoretical Grade Elevations
N. End of North Appr. P.v't.	469+84.88	12.00	390.50
A3	469+94.88	12.00	390.50
A4	470+04.88	12.00	390.51
S. End of North Appr. P.v't.	470+14.88	12.00	390.51

WEST EDGE OF SHOULDER

Location	Station	Offset	Theoretical Grade Elevations
N. End of North Appr. P.v't.	469+84.18	16.00	390.42
A3	469+94.18	16.00	390.42
A4	470+04.18	16.00	390.42
S. End of North Appr. P.v't.	470+14.18	16.00	390.43

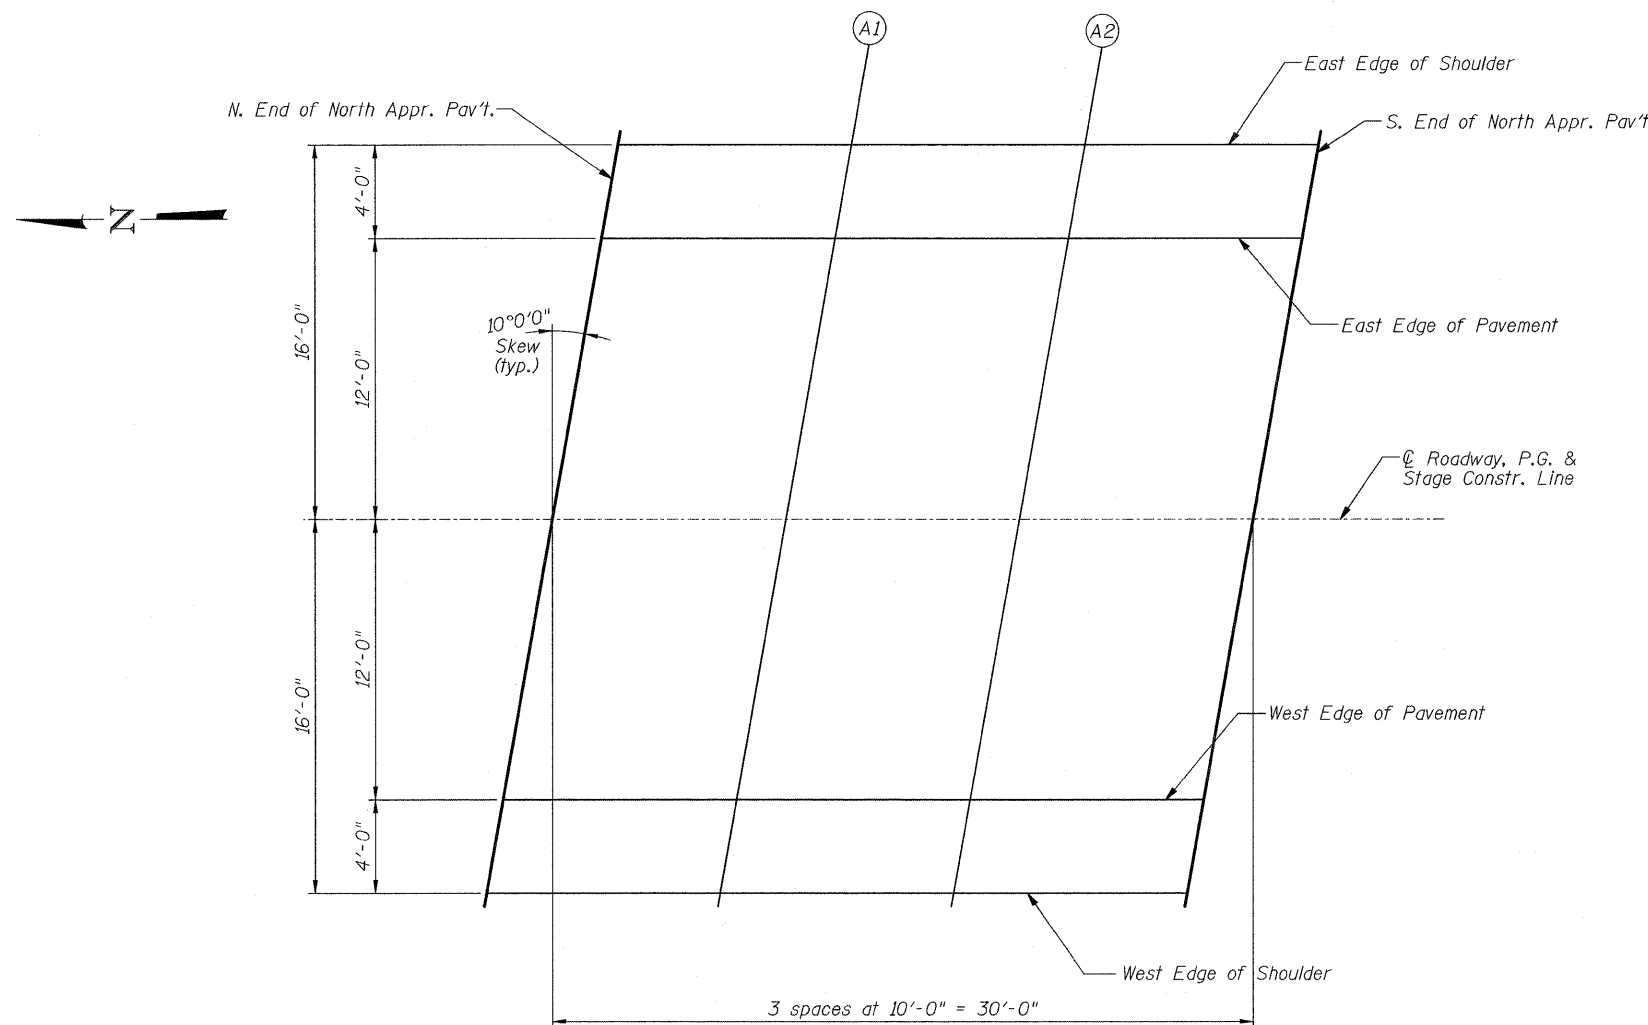

PLAN

TOP OF NORTH APPROACH  
SLAB ELEVATIONS  
IL ROUTE 242 OVER  
SHELTON CREEK  
STATION 470+76

DESIGNED - CJW
CHECKED - VDP
DRAWN - JLR
CHECKED - CJW

SHEET NO. 11 26 SHEETS	F.A.P. RTE. 776	SECTION (102)B-1	COUNTY HAMILTON	TOTAL SHEETS 53	SHEET NO. 38
	S.N. 033-0053		CONTRACT NO. 78016		
FED. ROAD DIST. NO.		ILLINOIS FED. AID PROJECT			

**JACOBS**