



STATE OF ILLINOIS
DEPARTMENT OF TRANSPORTATION

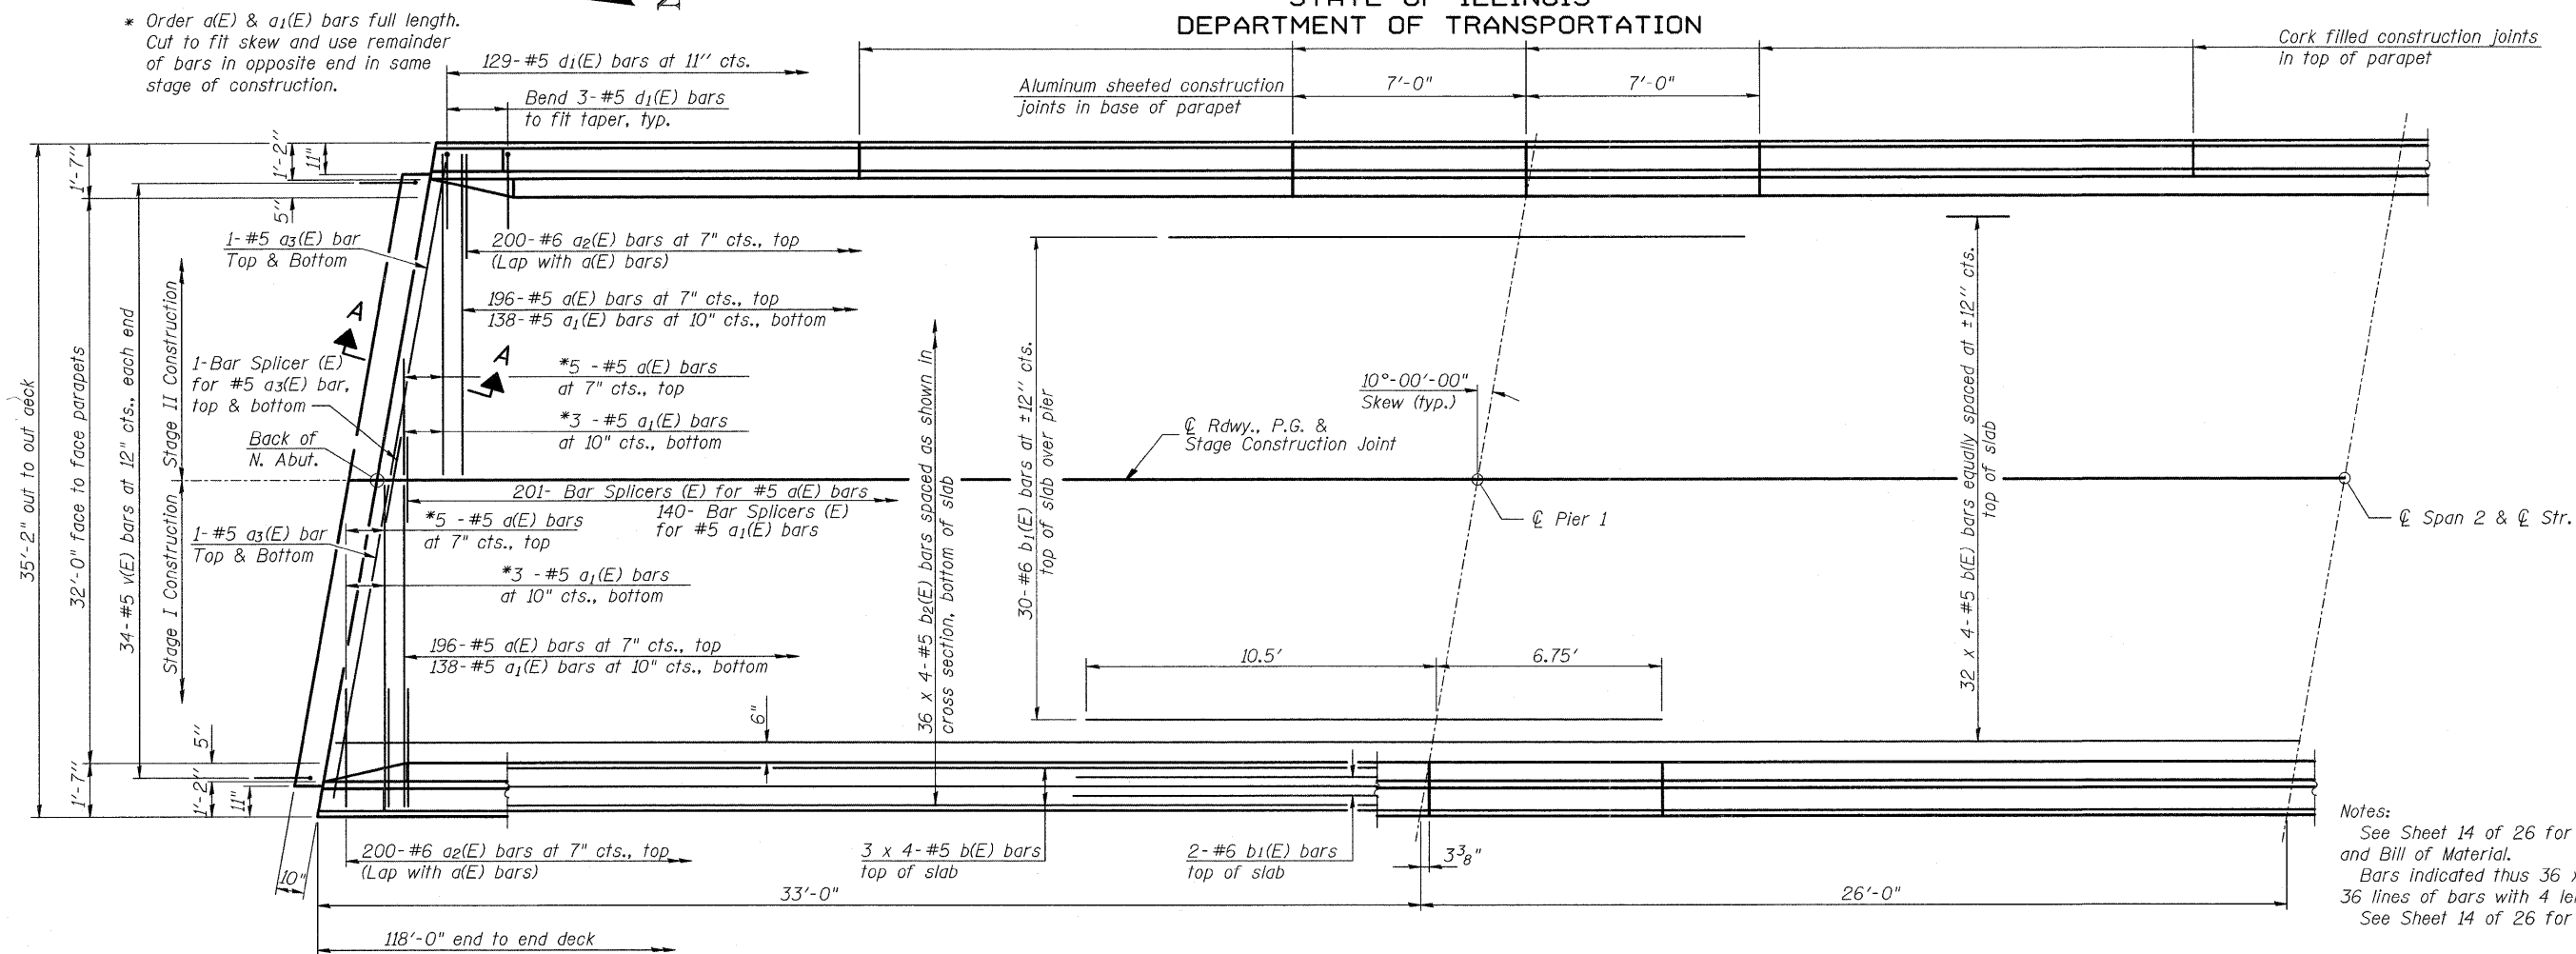

Notes:
See Sheet 14 of 26 for superstructure details and Bill of Material.
Bars indicated thus 36 x 4-#5 etc. indicates 36 lines of bars with 4 lengths per line.
See Sheet 14 of 26 for parapet reinforcement.

PARTIAL PLAN

MINIMUM BAR LAP
(Slab)
#5 bar = 1'-8"

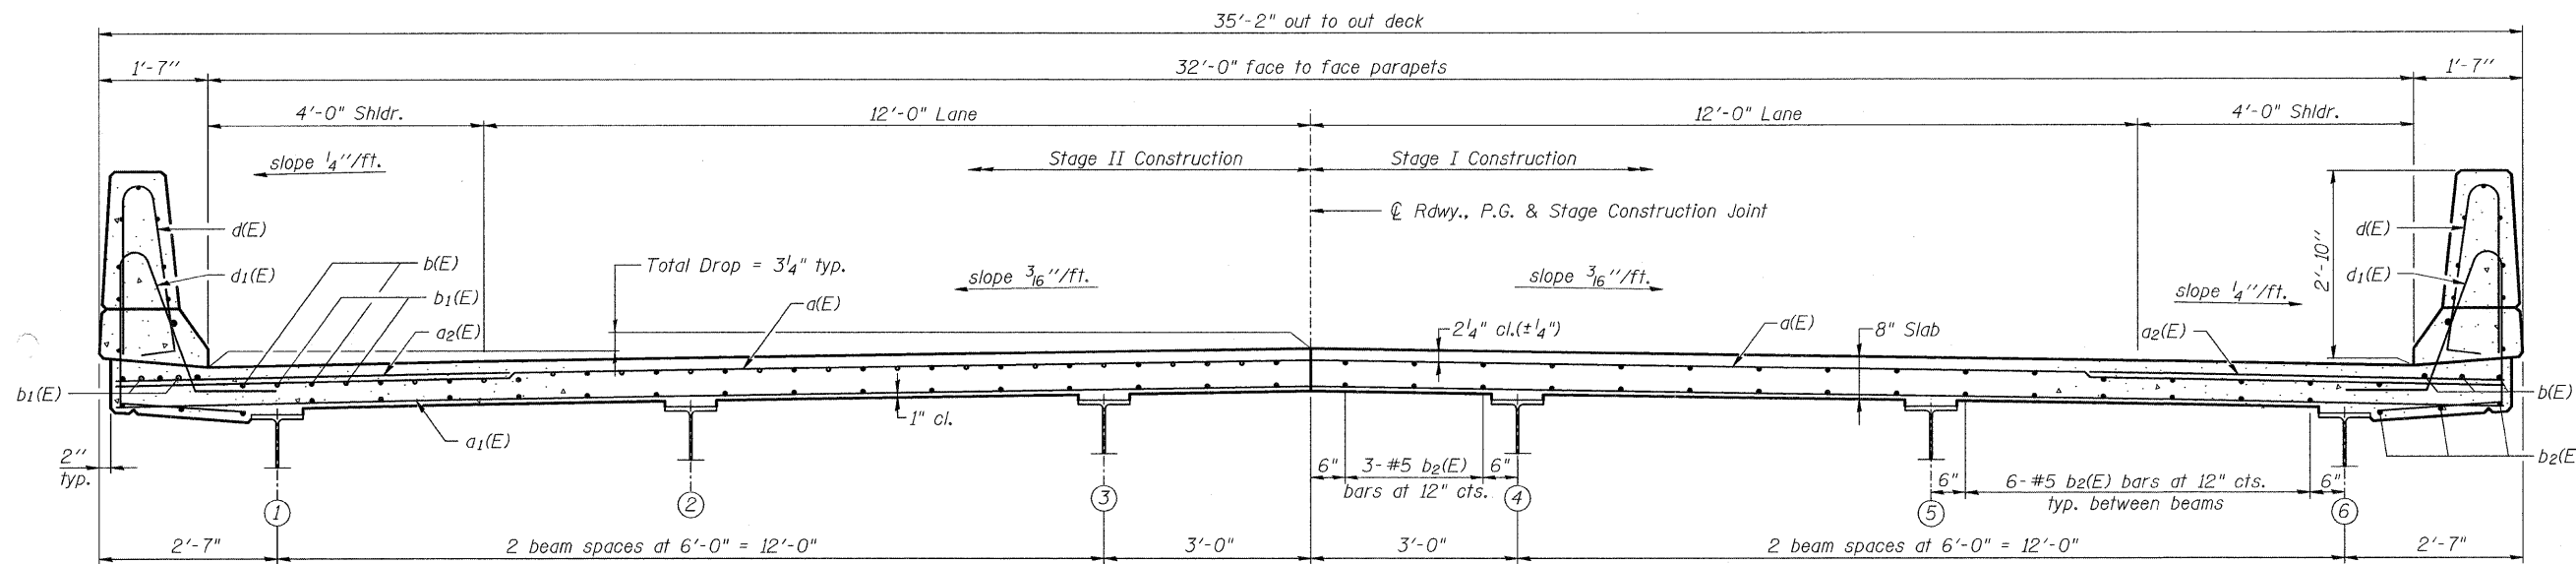

NEAR PIER

CROSS SECTION
(Looking South/Ahead Station)

NEAR MIDSPAN

SUPERSTRUCTURE
IL ROUTE 242 OVER
SHELTON CREEK
STATION 470+76

DESIGNED - C.J.W.
CHECKED - VDP
DRAWN - JLR
CHECKED - C.J.W.

SHEET NO. 13	F.A.P. RTE.	SECTION	COUNTY	TOTAL SHEETS	SHEET NO.
	776	(102)B-1	HAMILTON	53	40
26 SHEETS	S.N. 033-0053		CONTRACT NO. 78016		
FED. ROAD DIST. NO.		ILLINOIS	FED. AID PROJECT		

