
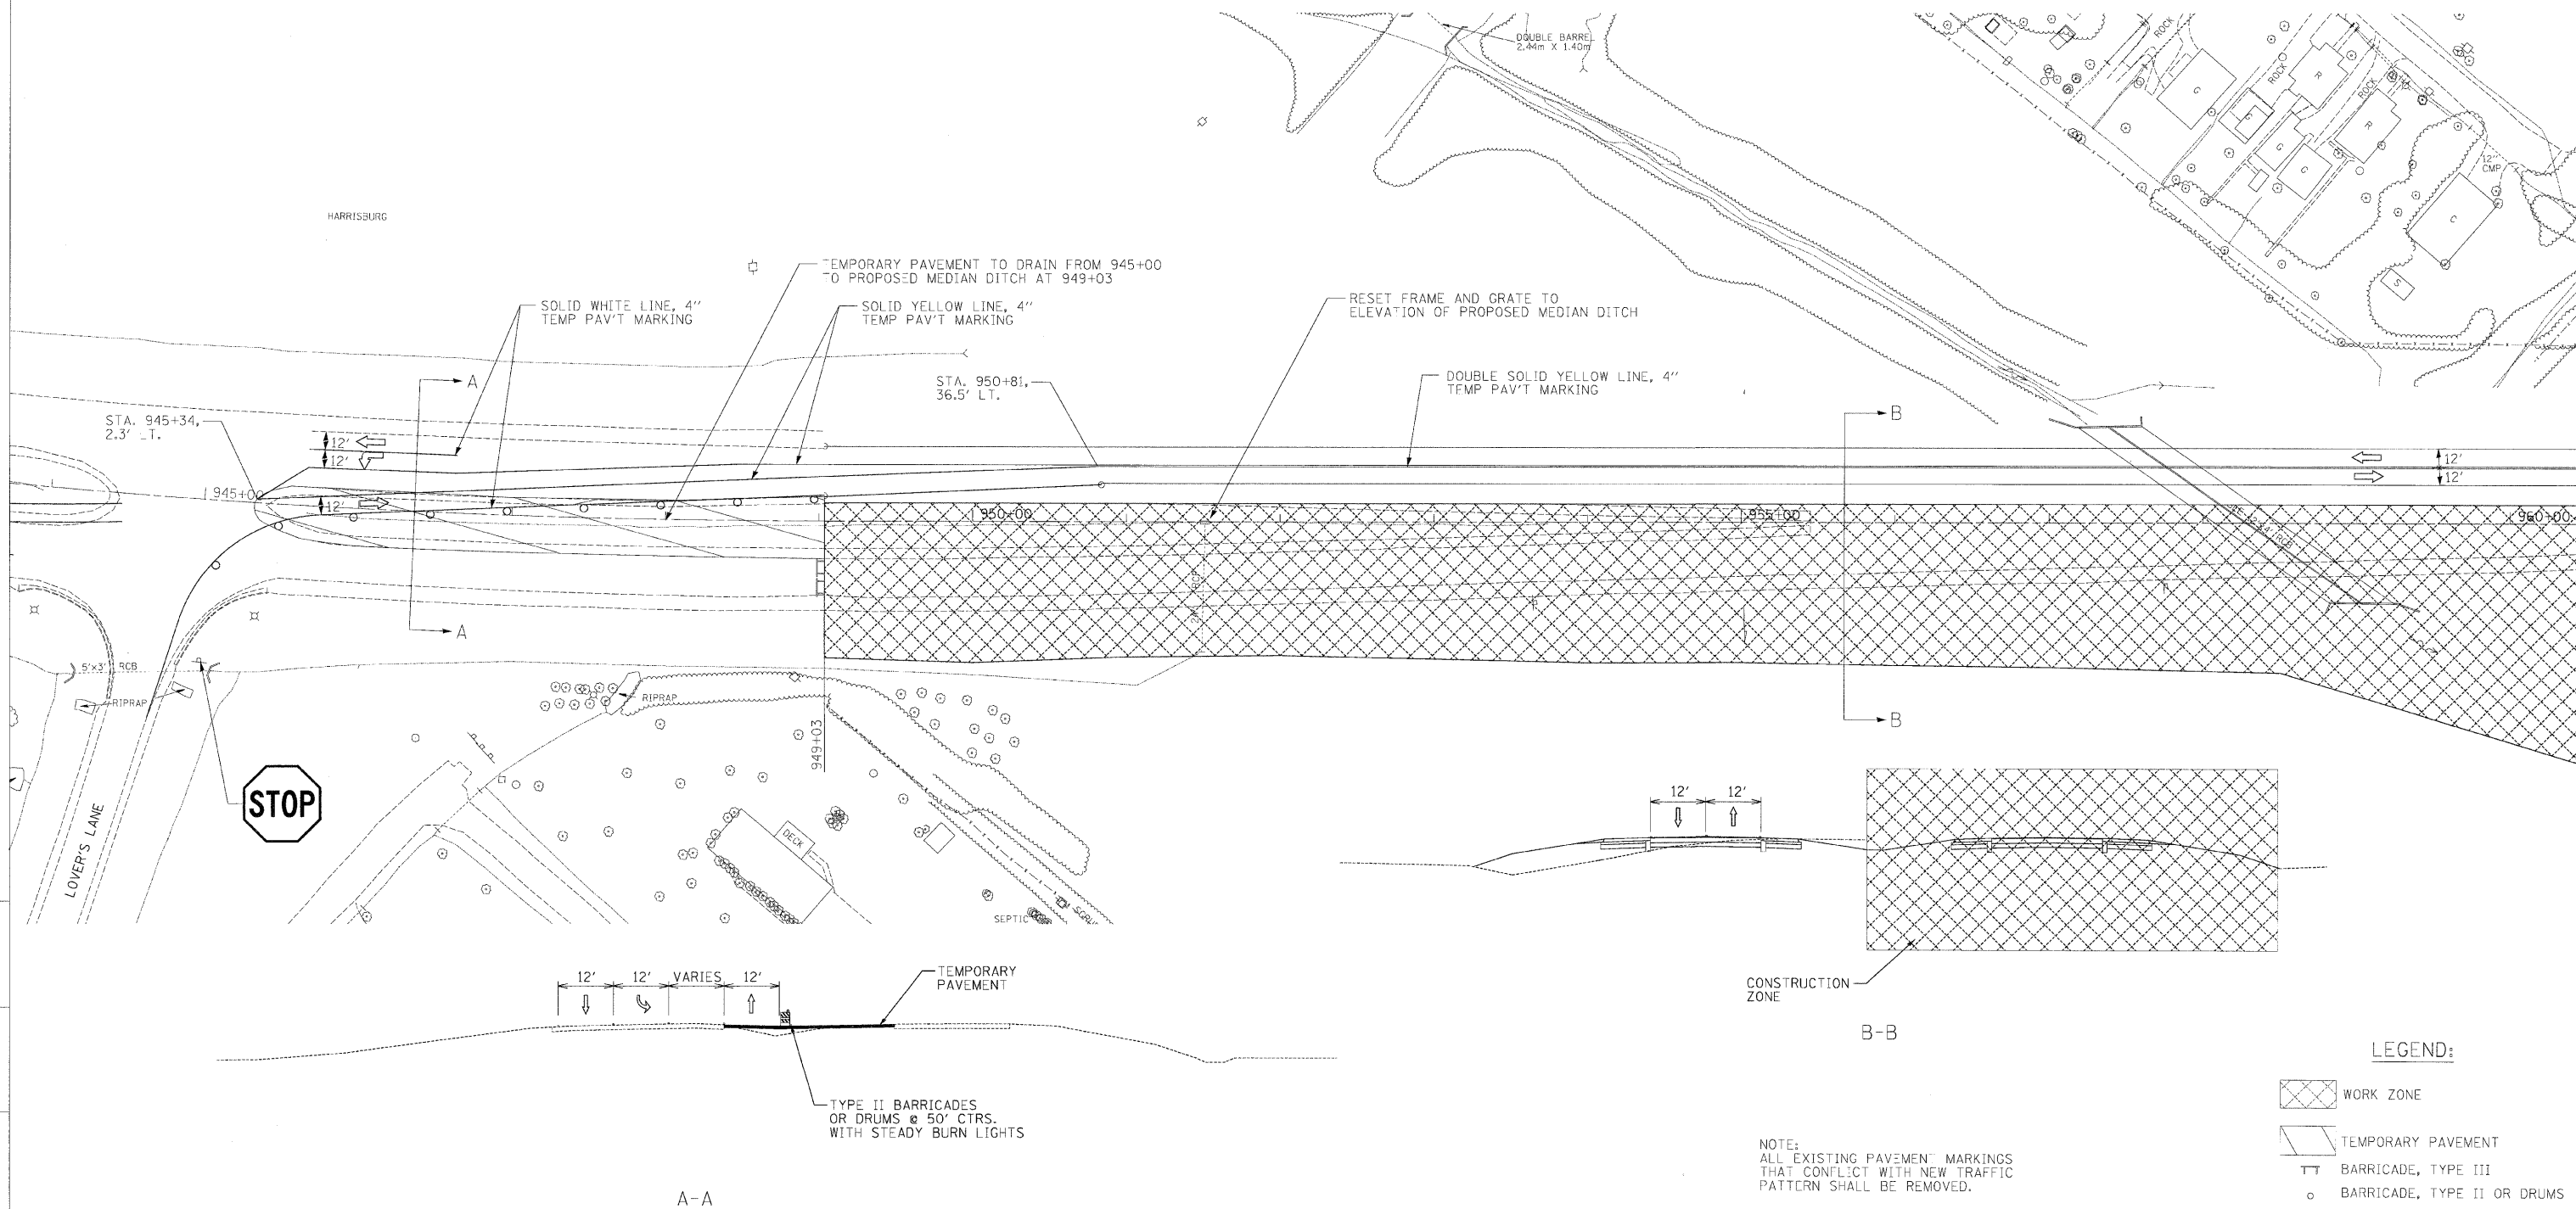


FAP RTE.	SECTION	COUNTY	TOTAL SHEETS	SHEET NO.
331	3-2, BX-1, 4-2	SALINE	220	37
STA.		TO STA.		
FED. ROAD DIST. NO.		ILLINOIS FED. AID PROJECT		

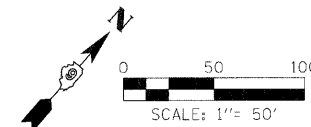

CHECKED BY: BJW PLOT DATE: 2/2/2009
 DRAWN BY: DNS PLOT SCALE: 1/8"=1'-0"

M:\PROJECTS\PROJ0356\ROADWAY\COMMON\Reference Files\proj0356-02m11.dgn
 Active File: proj0356-02m11.dgn