
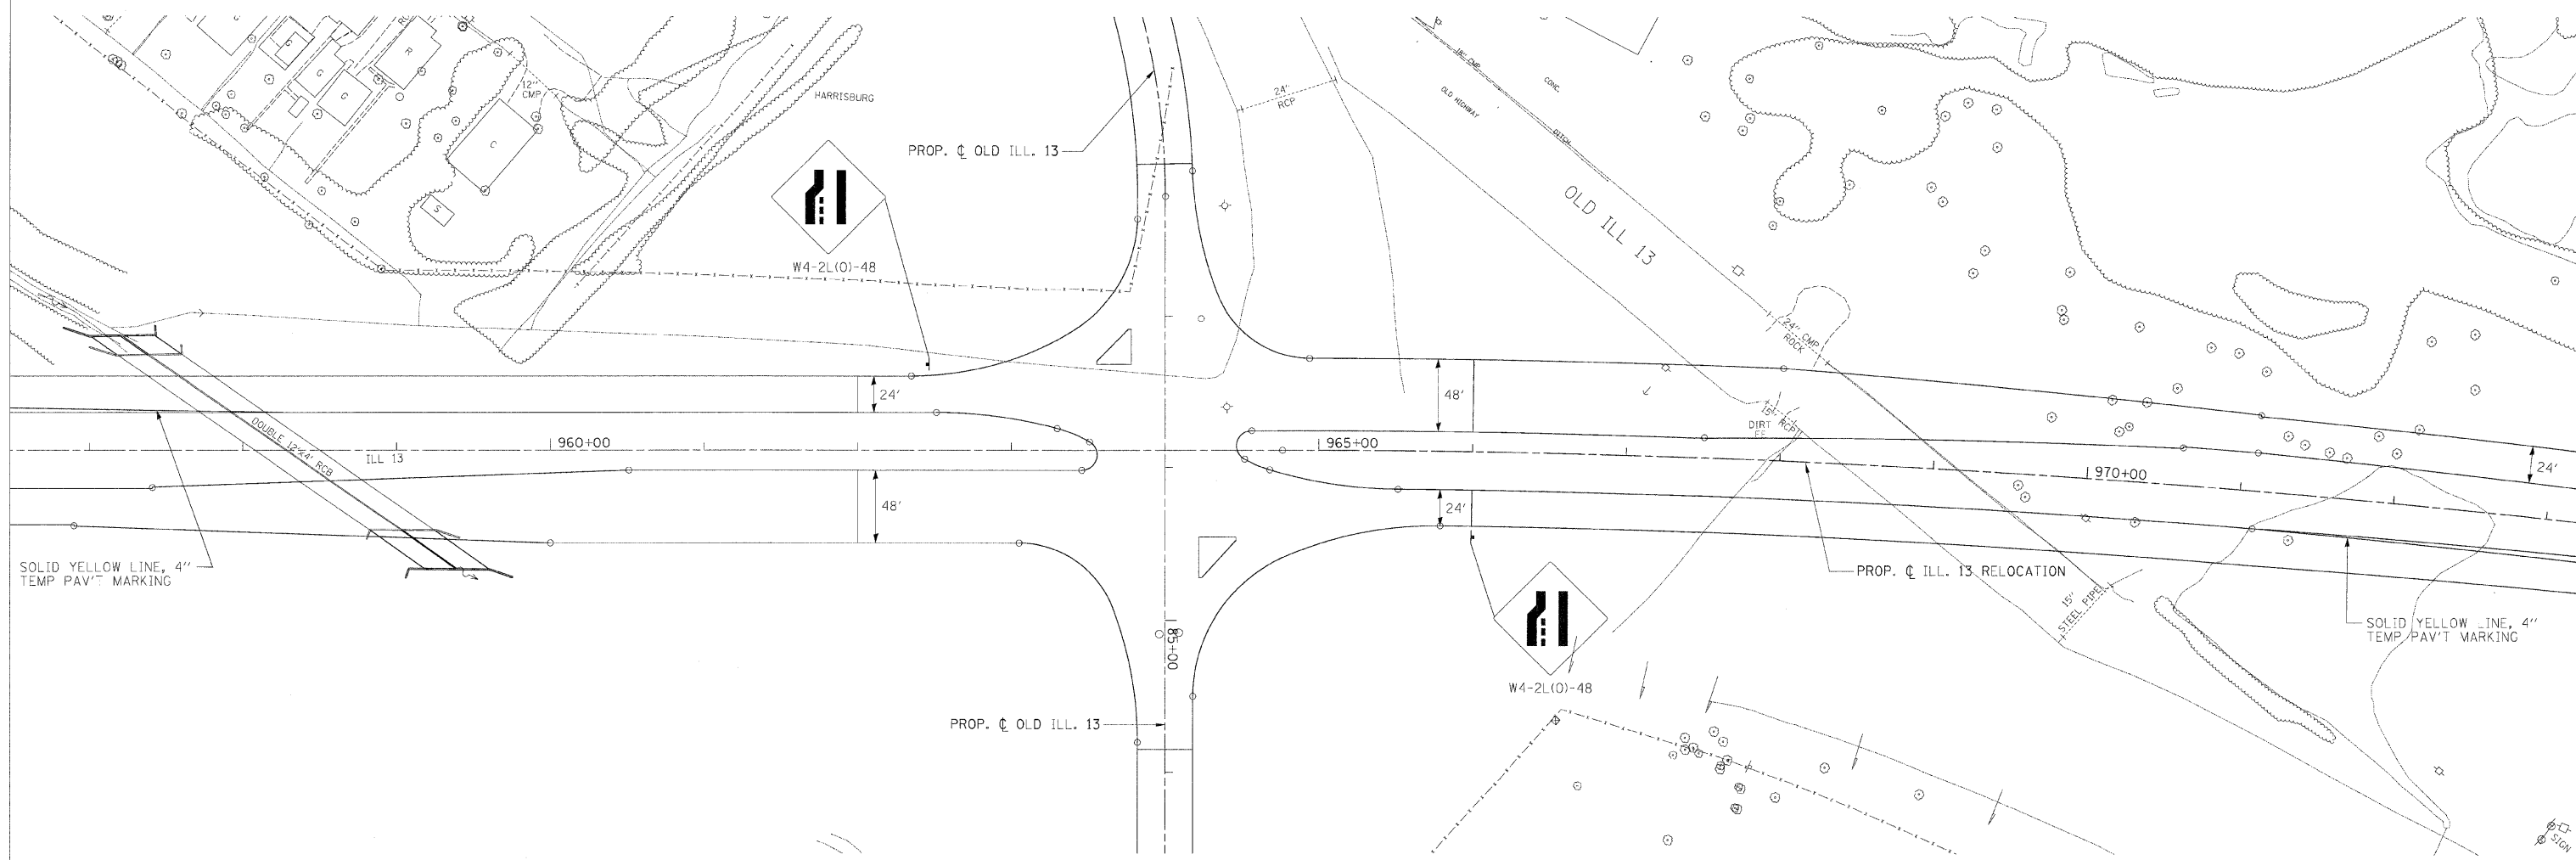


FAP RTE.	SECTION	COUNTY	TOTAL SHEETS	SHEET NO.
331	3-2, 8X-1, 4-2	SALINE	220	45
STA.		TO STA.		
FED. ROAD DIST. NO.	ILLINOIS	FED. AID PROJECT		

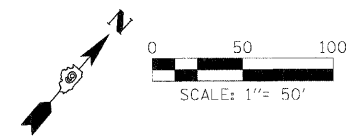

NOTE:
 ALL EXISTING PAVEMENT MARKINGS
 THAT CONFLICT WITH NEW TRAFFIC
 PATTERN SHALL BE REMOVED.

LEGEND:

	WORK ZONE
	TEMPORARY PAVEMENT
	BARRICADE, TYPE III
	BARRICADE, TYPE II OR DRUMS

CHECKED BY: BJW
 PLOT DATE: 2/2/2009
 PLOT SCALE: 1/8"=39.375'
 DRAWN BY: DMS

M:\PROJECTS\PROJECTS\ROADWAY\COMMON\
Active File:
Reference Files:
20151015-031113.dwg