



F.A.P. RTE.	SECTION	COUNTY	TOTAL SHEETS	SHEET NO.
331	3-2, 8X-1, 4-2	SALINF	220	48
STA.		TO STA.		
FED. ROAD DIST. NO.		ILLINOIS	FED. AID PROJECT	

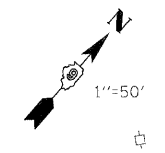


HARRISBURG

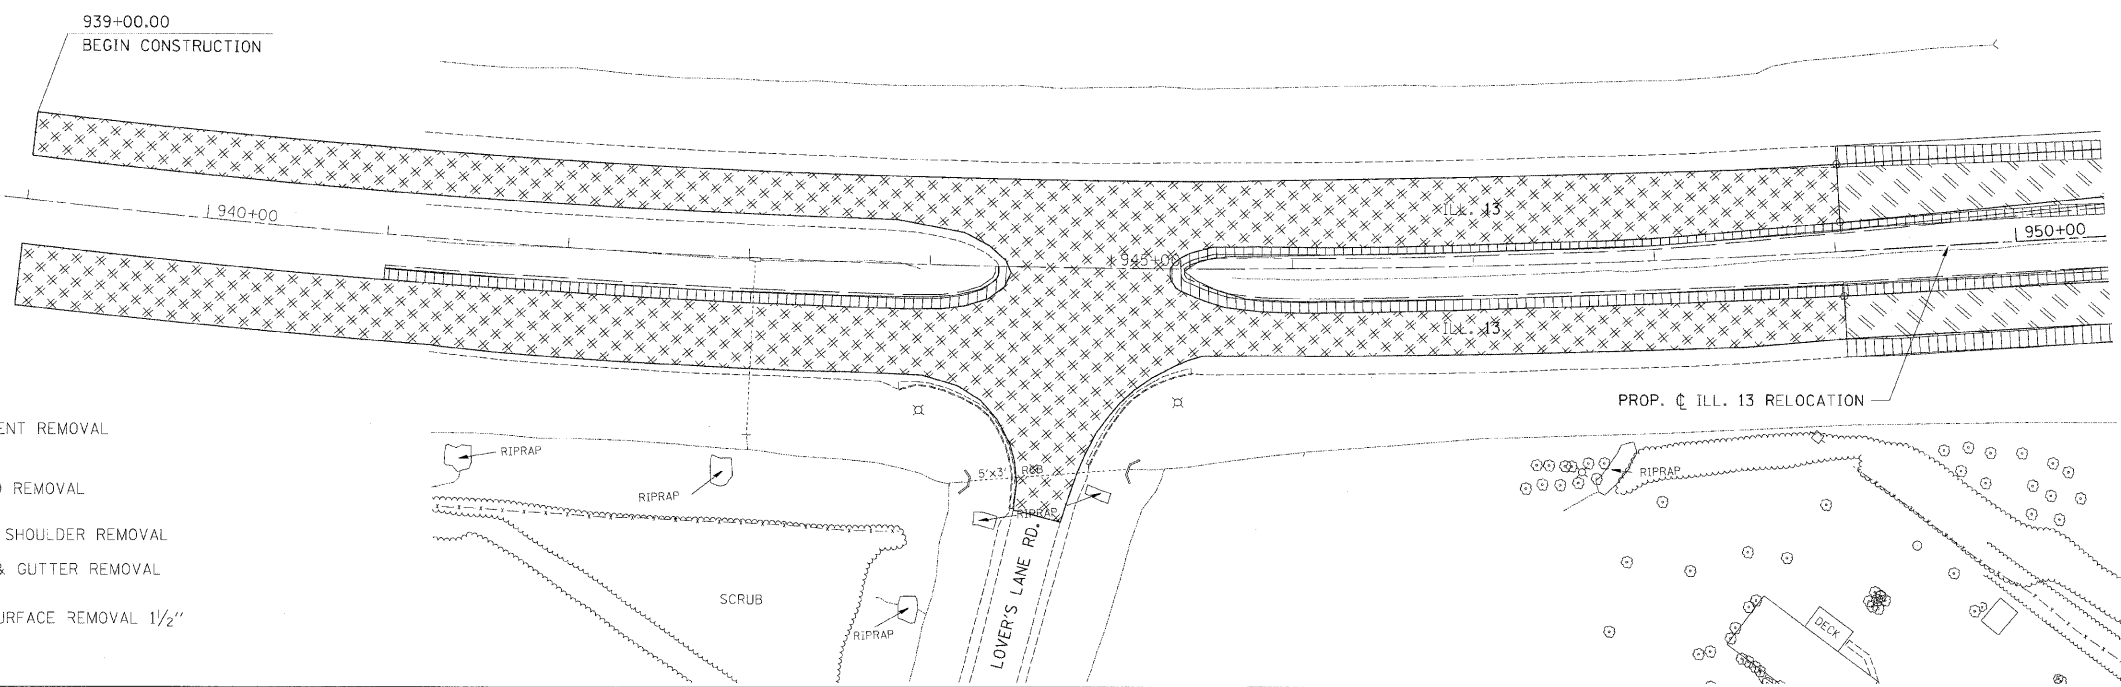

- LEGEND:
- PAVEMENT REMOVAL
 - ISLAND REMOVAL
 - PAVED SHOULDER REMOVAL
 - CURB & GUTTER REMOVAL
 - HMA SURFACE REMOVAL 1 1/2"

CHECKED BY: B.W. PLOT DATE: 2/2/2009
 DRAWN BY: D.W.S. PLOT SCALE: 1/50

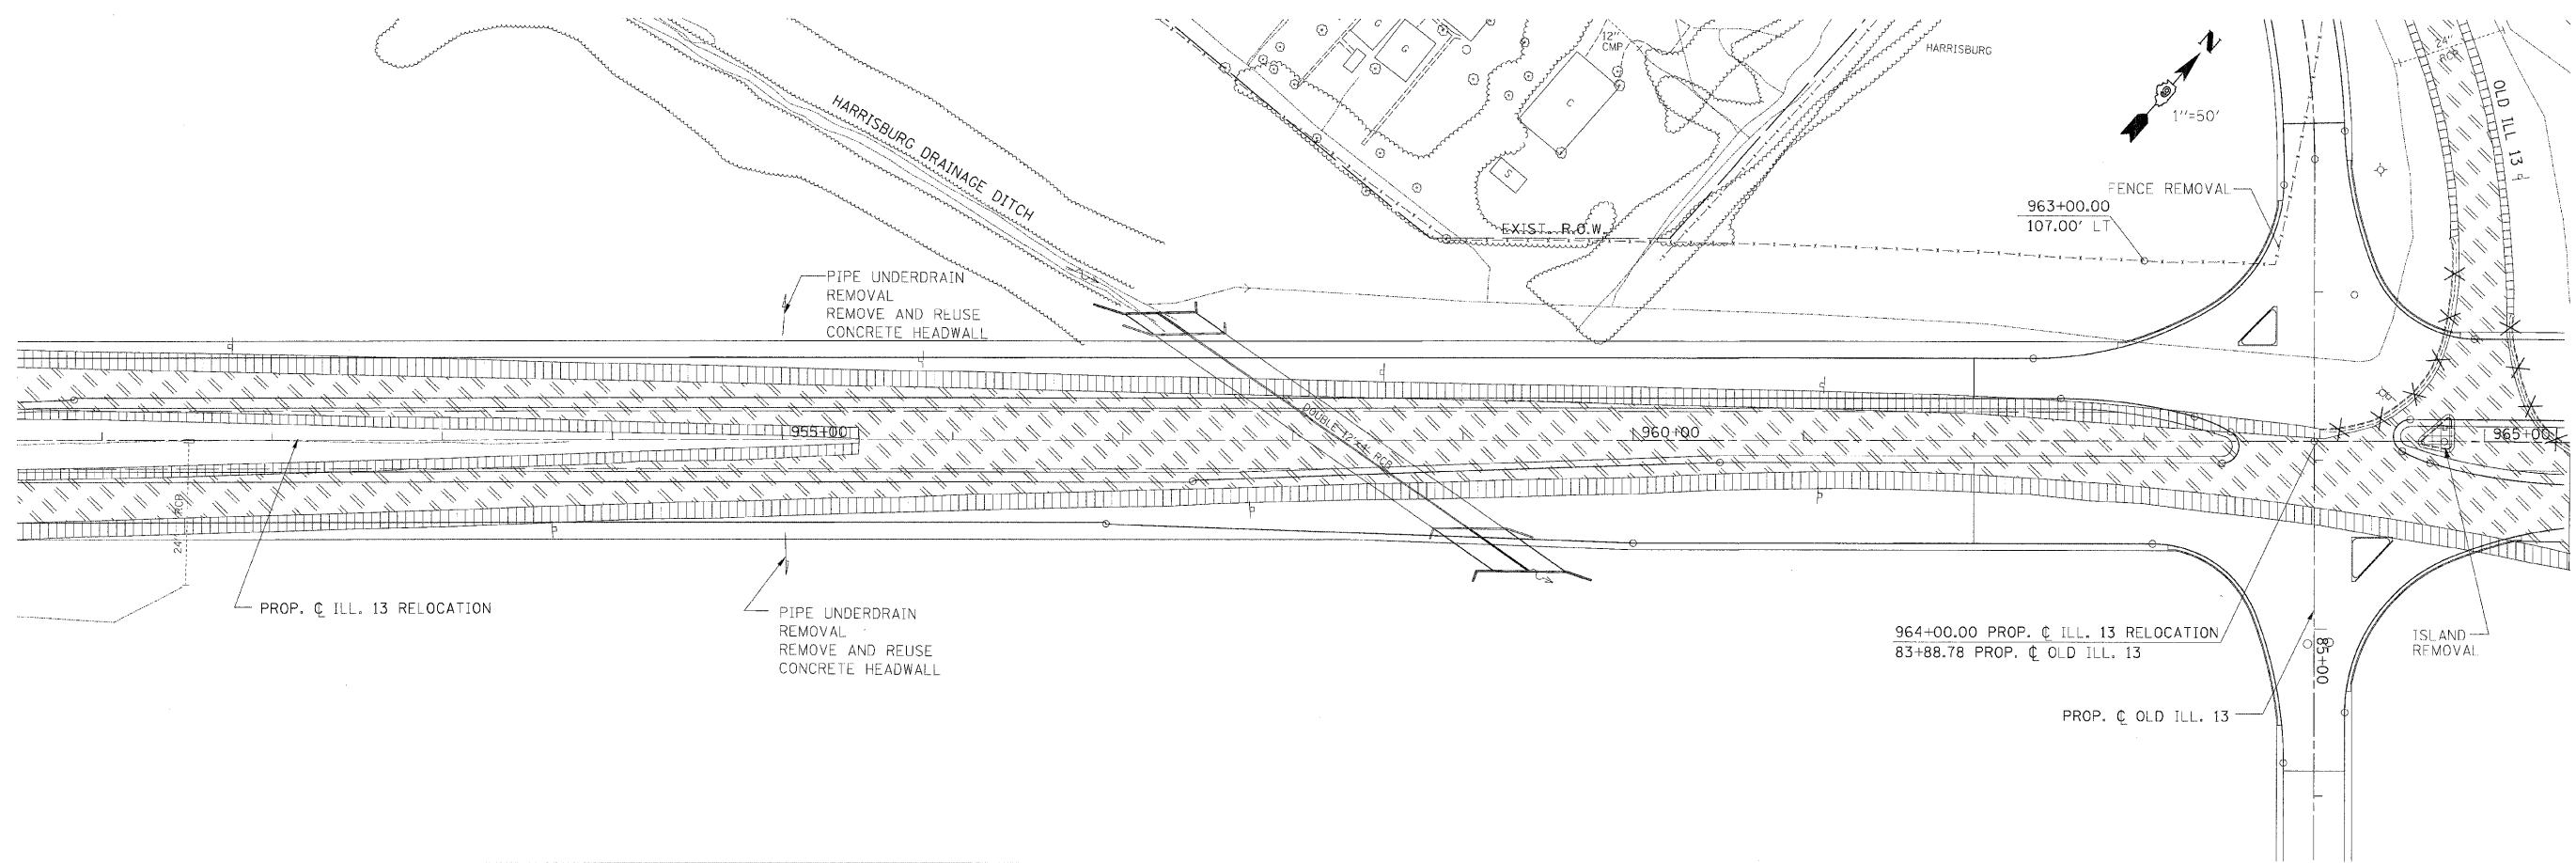

M:\PROJECTS\PROJ0556\ROADWAY\COMMON\Reference Files
 Active File: s:\robson\322666.stb
 No. 322666
 Date: 1/20/2009 10:01:32 AM