

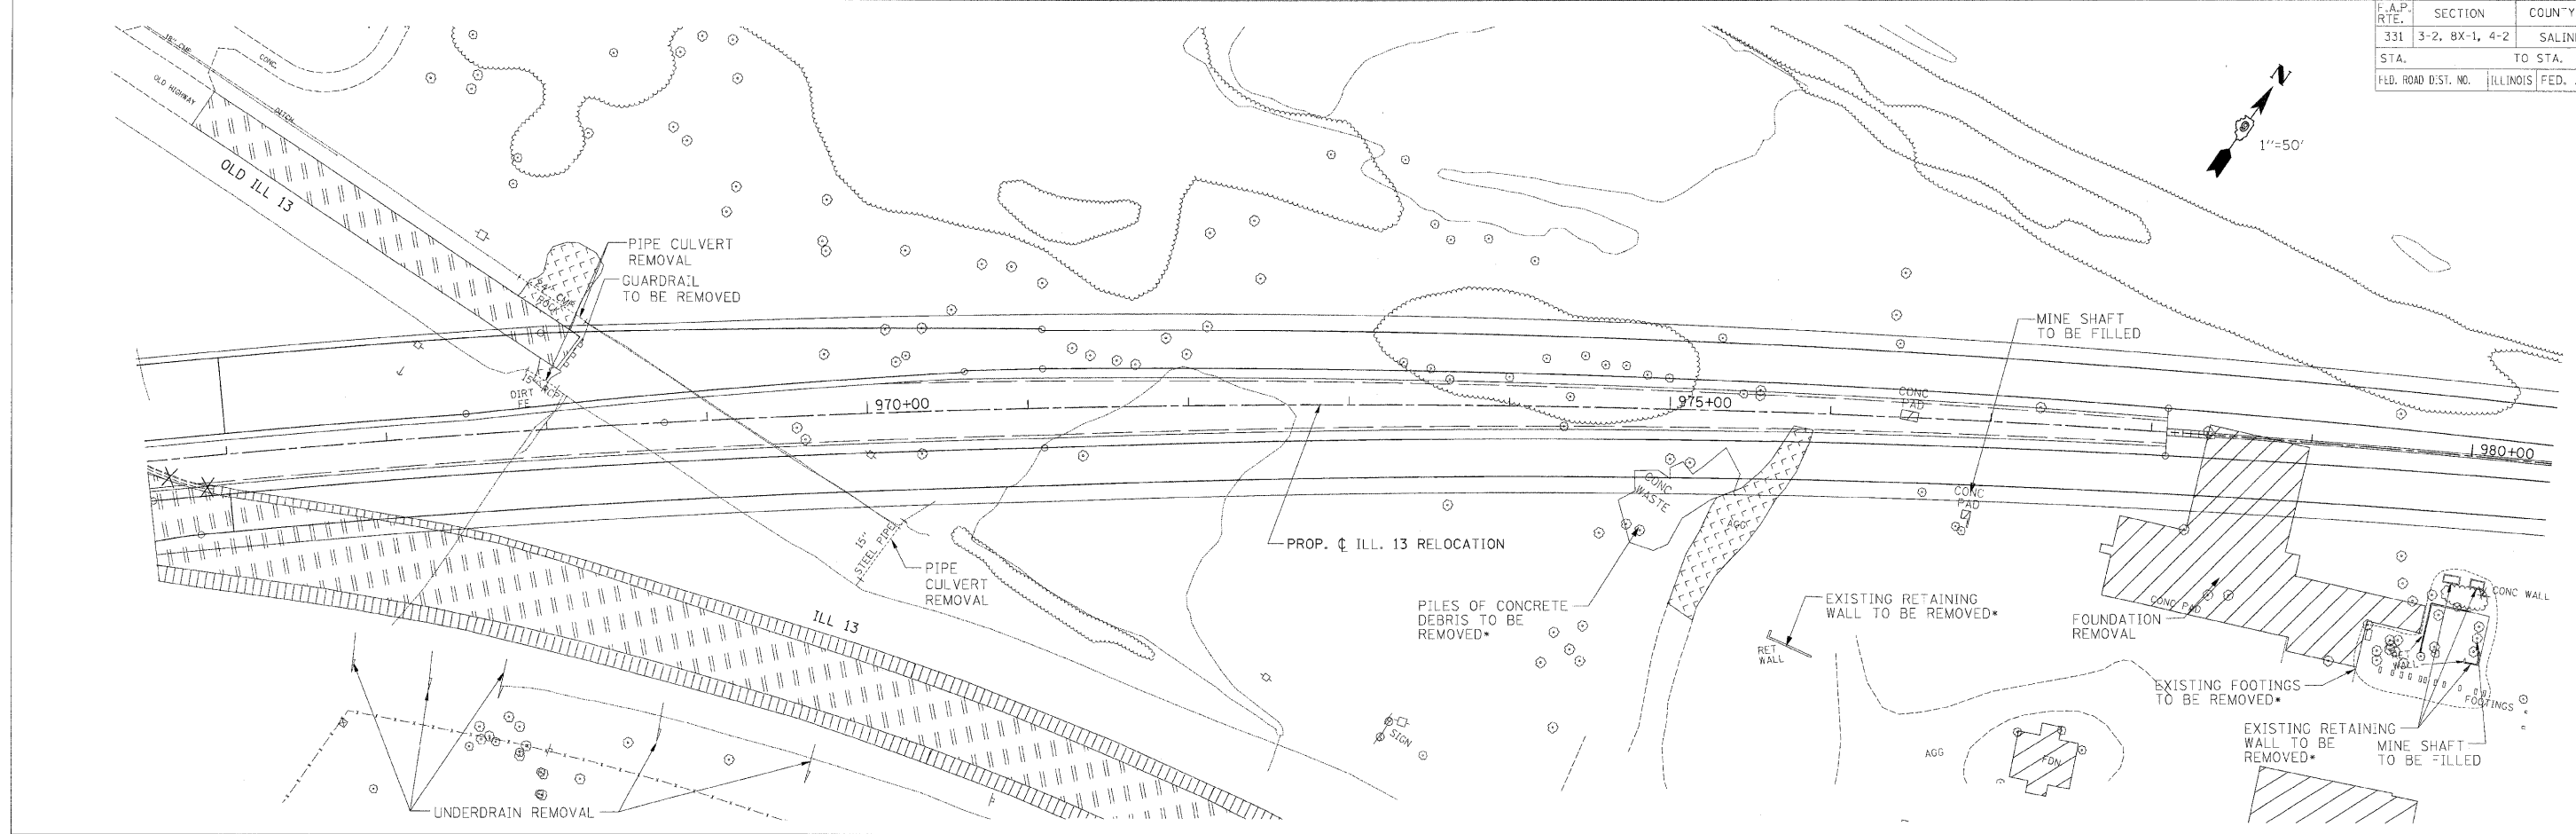
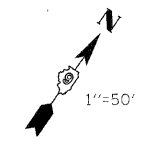


F.A.P. RTE.	SECTION	COUNTY	TOTAL SHEETS	SHEET NO.
331	3-2, BX-1, 4-2	SALINE	220	49
STA.		TO STA.		
FED. ROAD DIST. NO.		ILLINOIS FED. AID PROJECT		

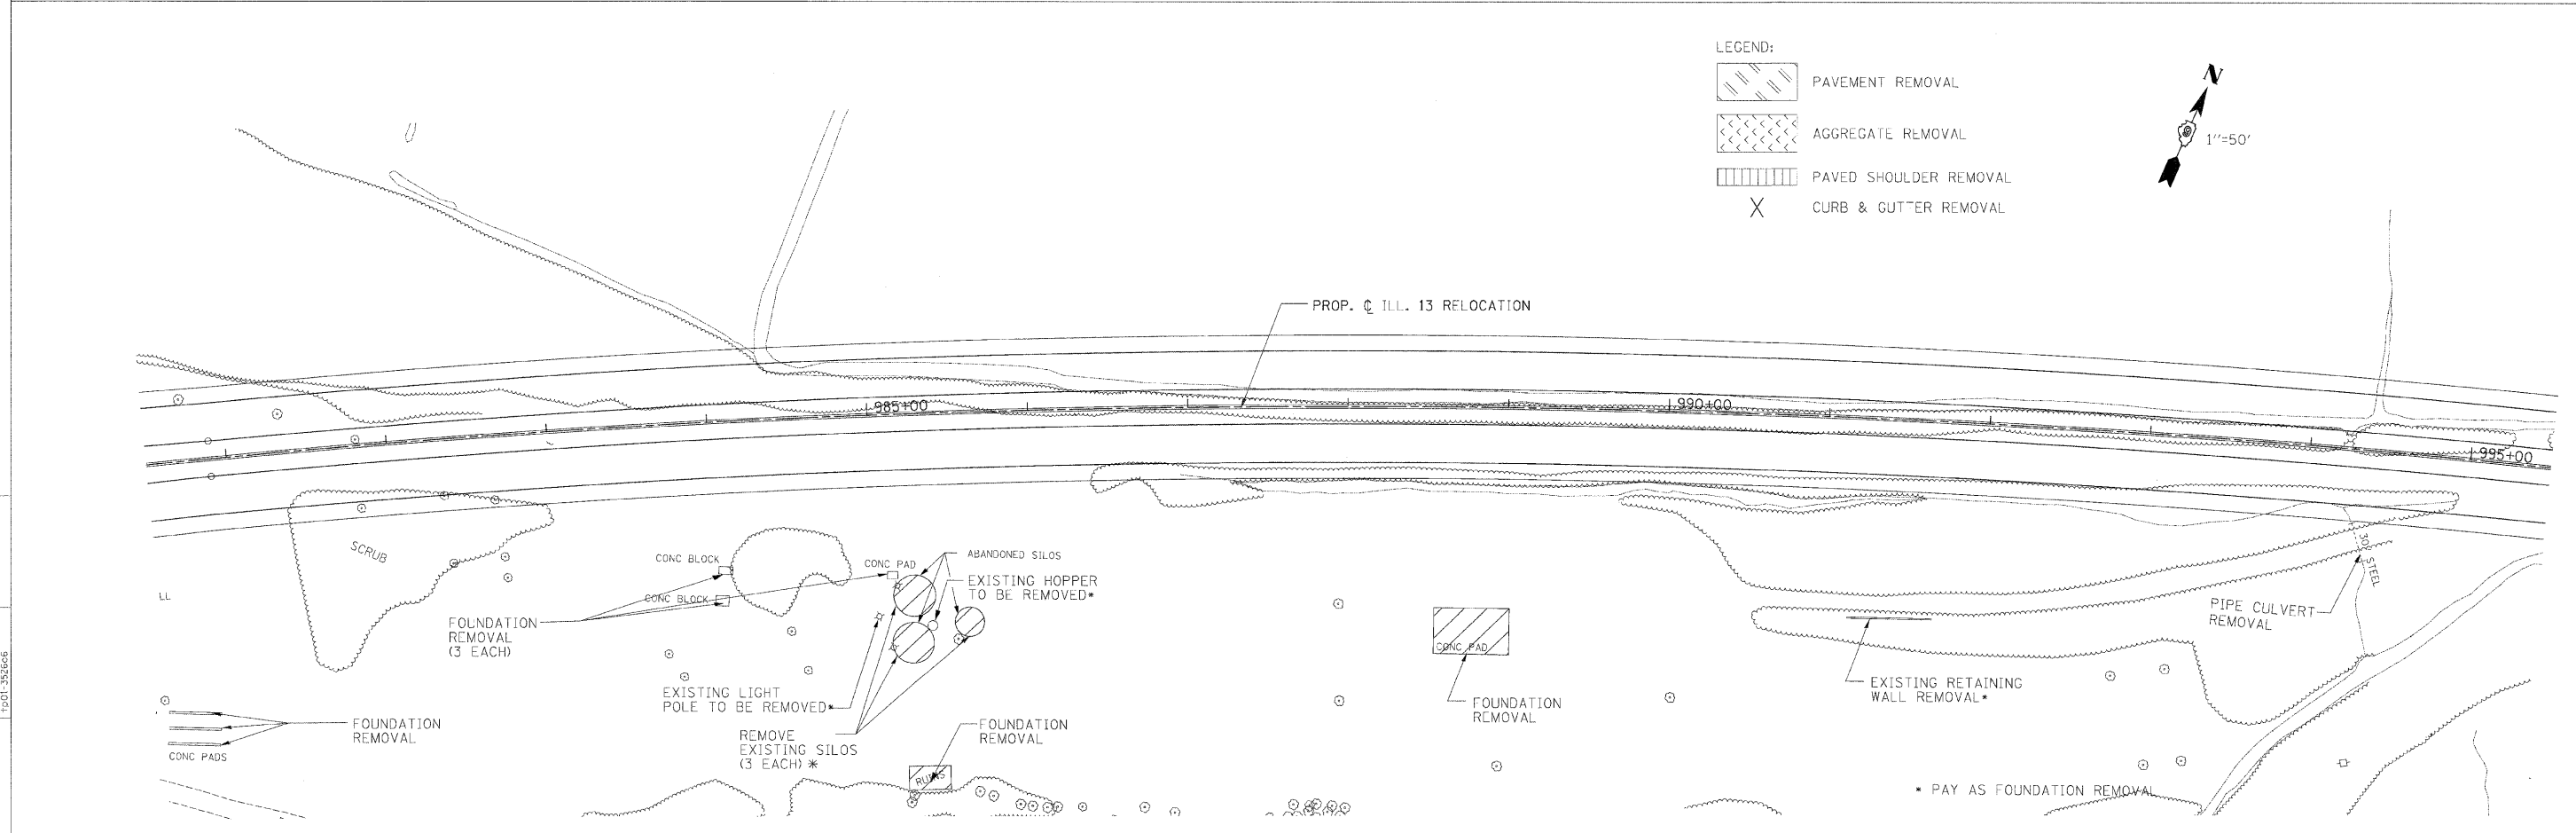

- LEGEND:
- PAVEMENT REMOVAL
 - AGGREGATE REMOVAL
 - PAVED SHOULDER REMOVAL
 - CURB & GUTTER REMOVAL

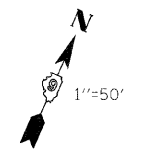

CHECKED BY B.W. PLOT DATE 2/2/2009
 DRAWN BY D.W. PLOT SCALE 1/8"

M:\PROJECTS\PROJ3526\ROADWAY\COMMON\Active File
 Rem5056 02.dgn
 12/1/2008 10:01:33 AM
 12/1/2008 10:01:33 AM