



F.A.P. RT.C.	SECTION	COUNTY	TOTAL SHEETS	SHEET NO.
331	3-2, 8X-1, 4-2	SALINE	220	51
STA.		TO STA.		
FED. ROAD DIST. NO.		ILLINOIS FED. AID PROJECT		

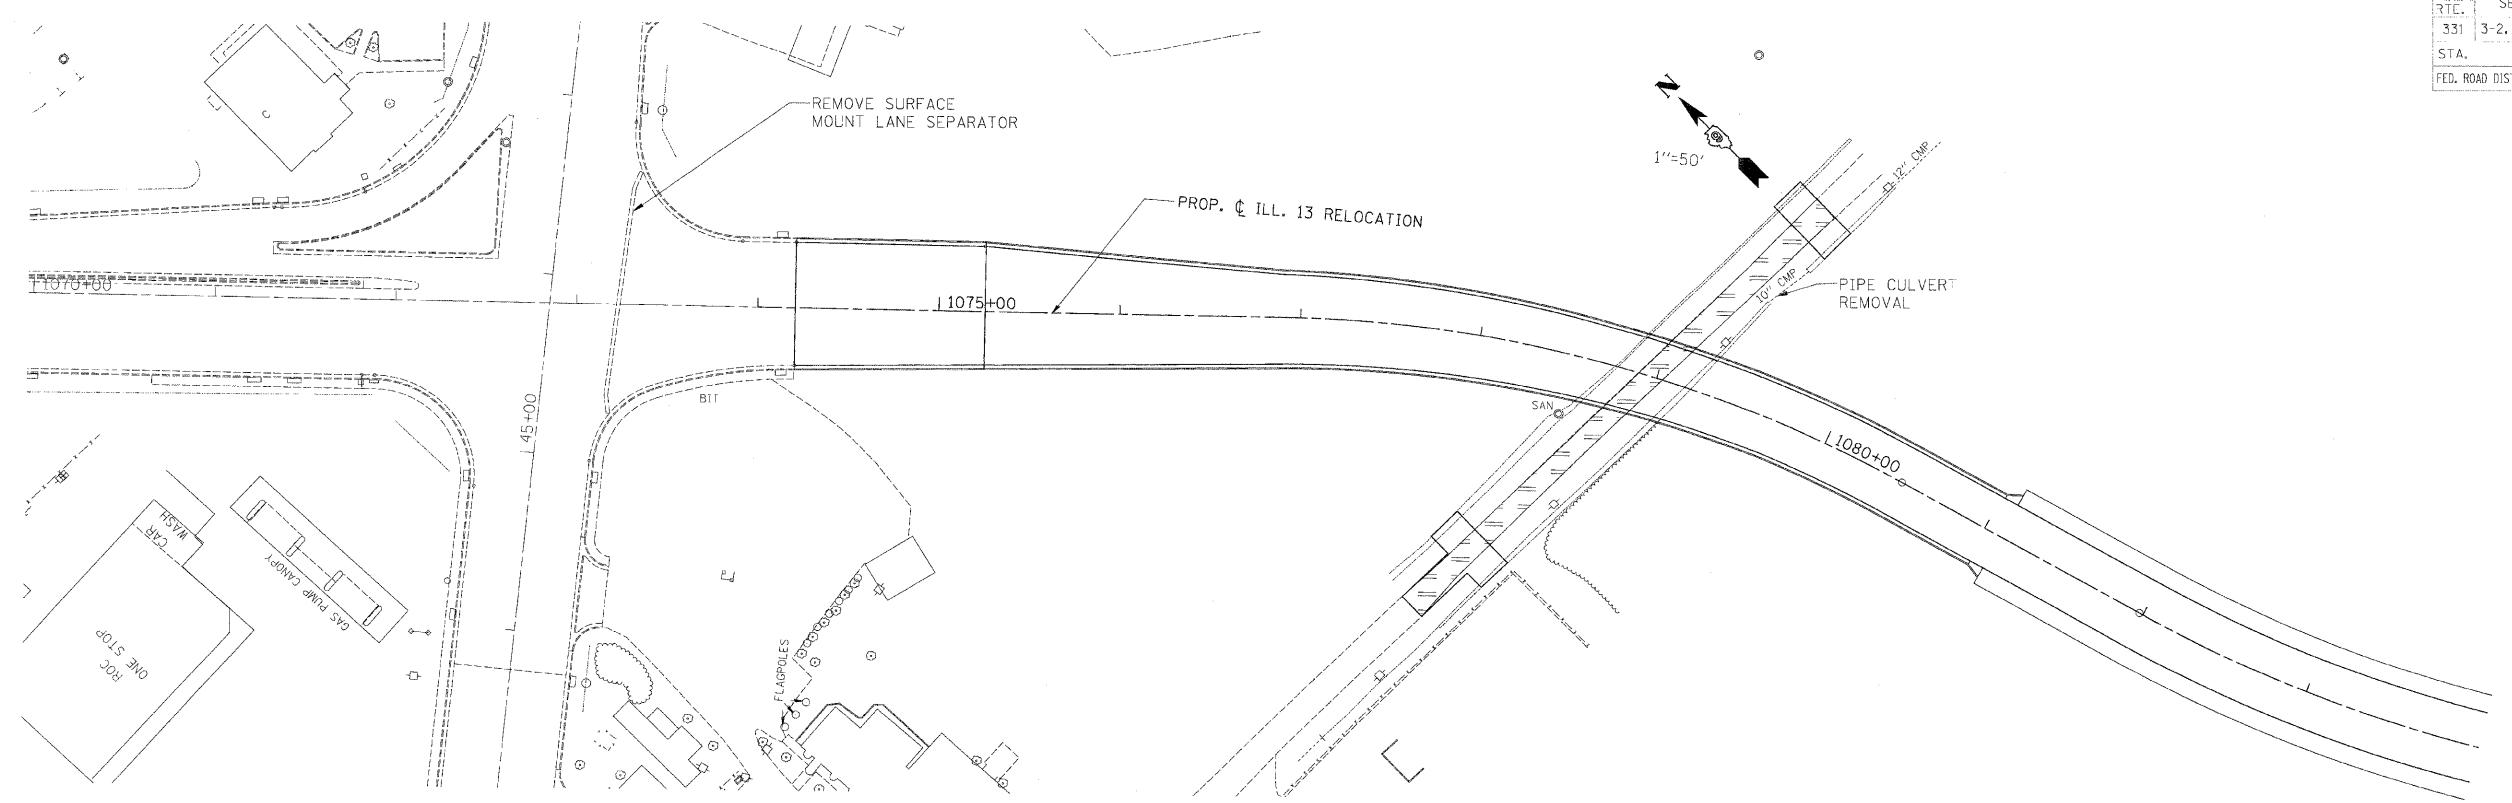

CHECKED BY BJW PLOT DATE 2/2/2009  
 DRAWN BY DMS PLOT SCALE 1/8"=1'-0"

LEGEND:

	SURFACE REMOVAL
	PAVEMENT REMOVAL
	PAVED SHOULDER REMOVAL

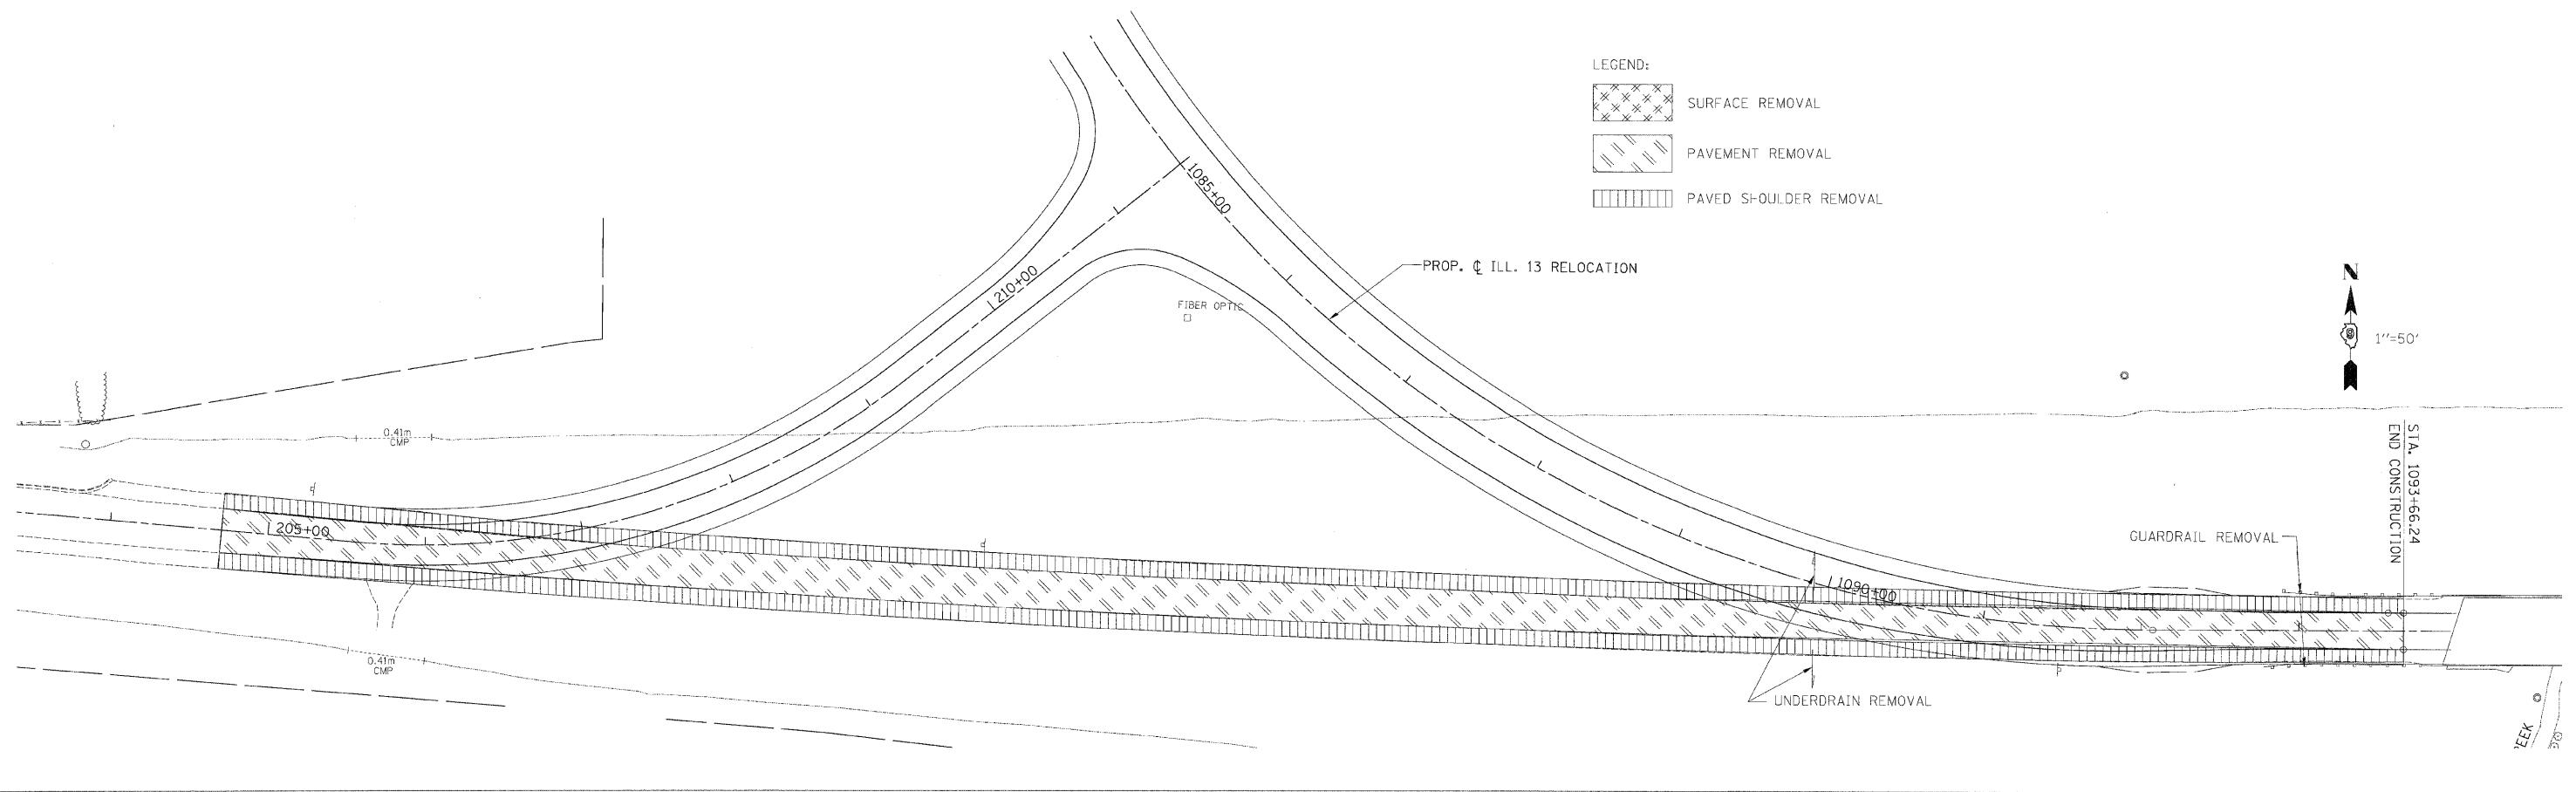

M:\PROJECTS\PROJ3526\ROADWAY\COMMON\	Reference Files:
Active File:	3526.dwg
3526.dwg	3526.dwg
3526.dwg	3526.dwg
3526.dwg	3526.dwg
3526.dwg	3526.dwg

**REMOVAL PLAN - STA. 1074 + 20.71 TO STA. 1093 + 66.24**