



F.A. RT.	SECTION	COUNTY	TOTAL SHEETS	SHEET NO.
331	*	SALINE	220	59
S1A.		TO STA.		
FED. ROAD DIST. NO.		ILLINOIS FED. AID PROJECT		
		* 3-2, 18X-11B, 4-2		

DATE	BY	DATE	BY
10/23/20	JAN	10/23/20	JAN
10/23/20	JAN	10/23/20	JAN
10/23/20	JAN	10/23/20	JAN

DRAWN BY: DMS.
 DRAINAGE CHECKED BY: CAR.
 PLAN & PROFILE CHECKED BY: R.W.

DATE	BY	DATE	BY
10/23/20	JAN	10/23/20	JAN
10/23/20	JAN	10/23/20	JAN
10/23/20	JAN	10/23/20	JAN

PROJECT: PROJ322/ROADWAY/COMMON/
 Reference Files:
 h:\50-322\650\1\00-322\650.dgn
 h:\50-322\650\1\00-322\650.dgn
 h:\50-322\650\1\00-322\650.dgn
 h:\50-322\650\1\00-322\650.dgn

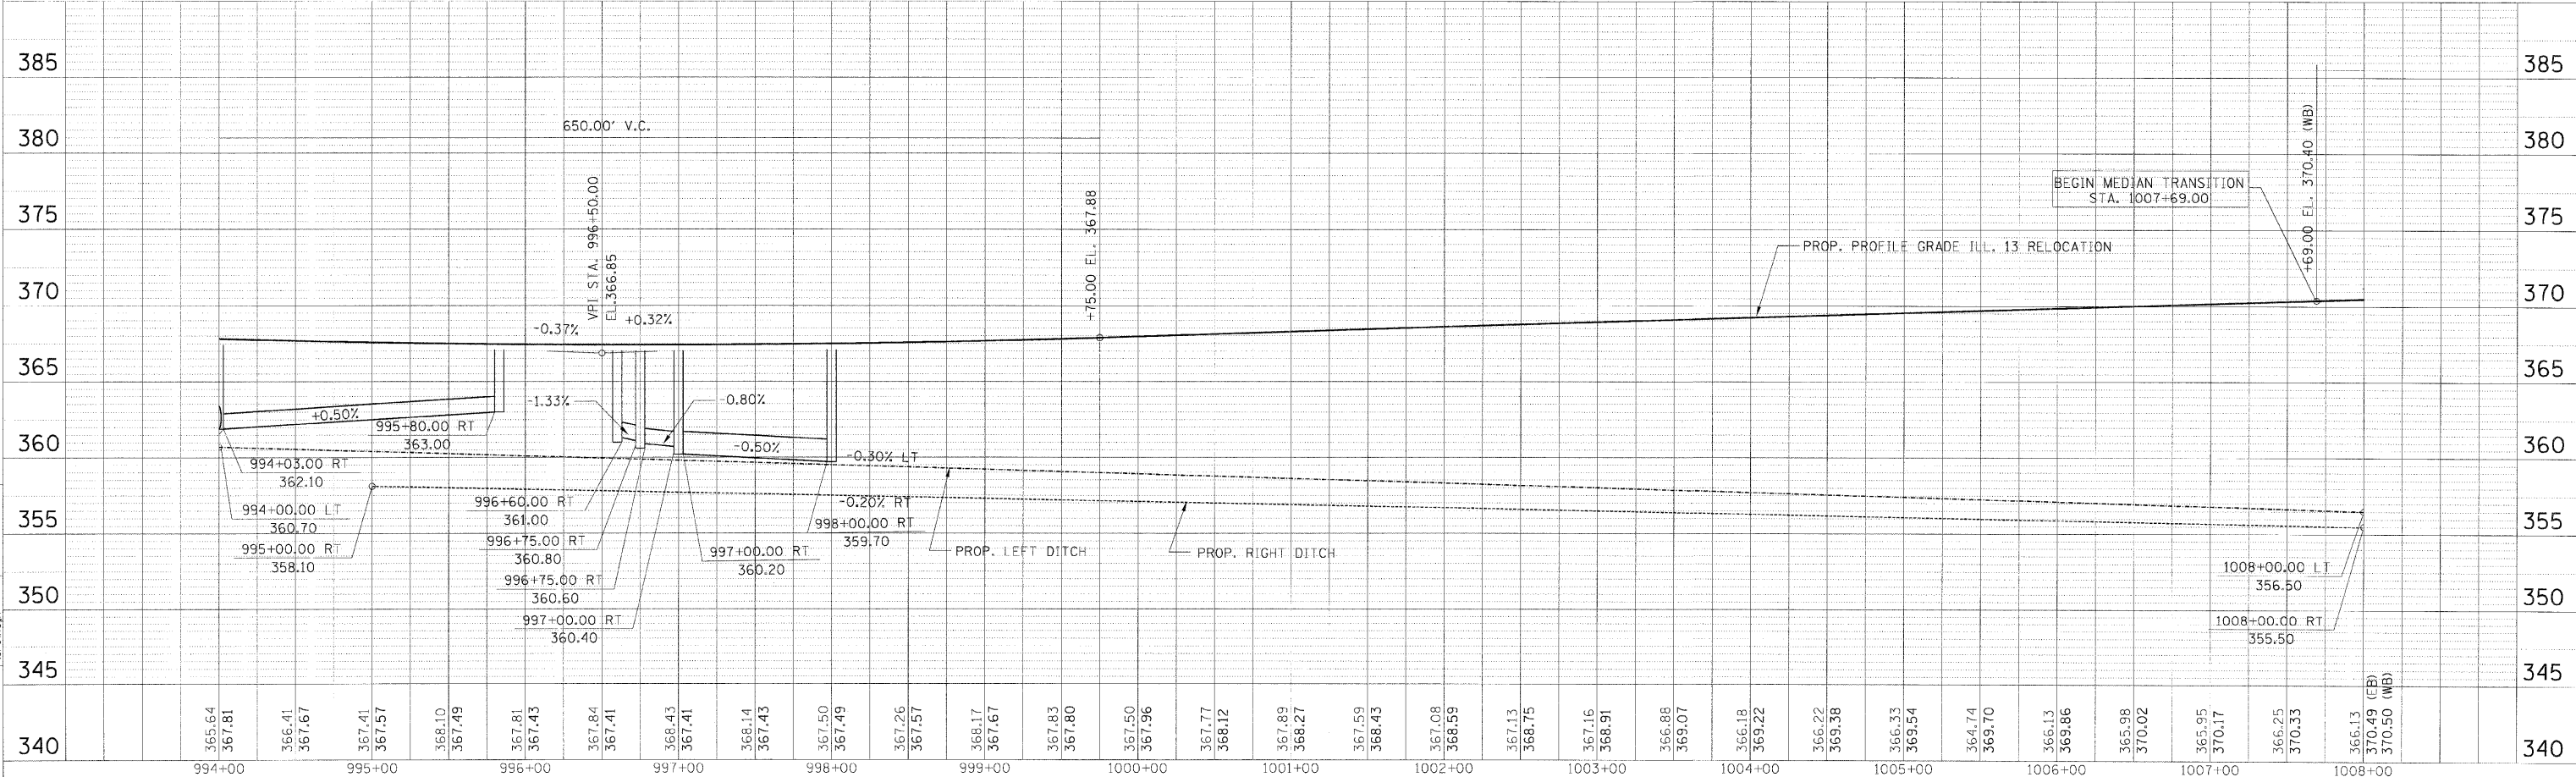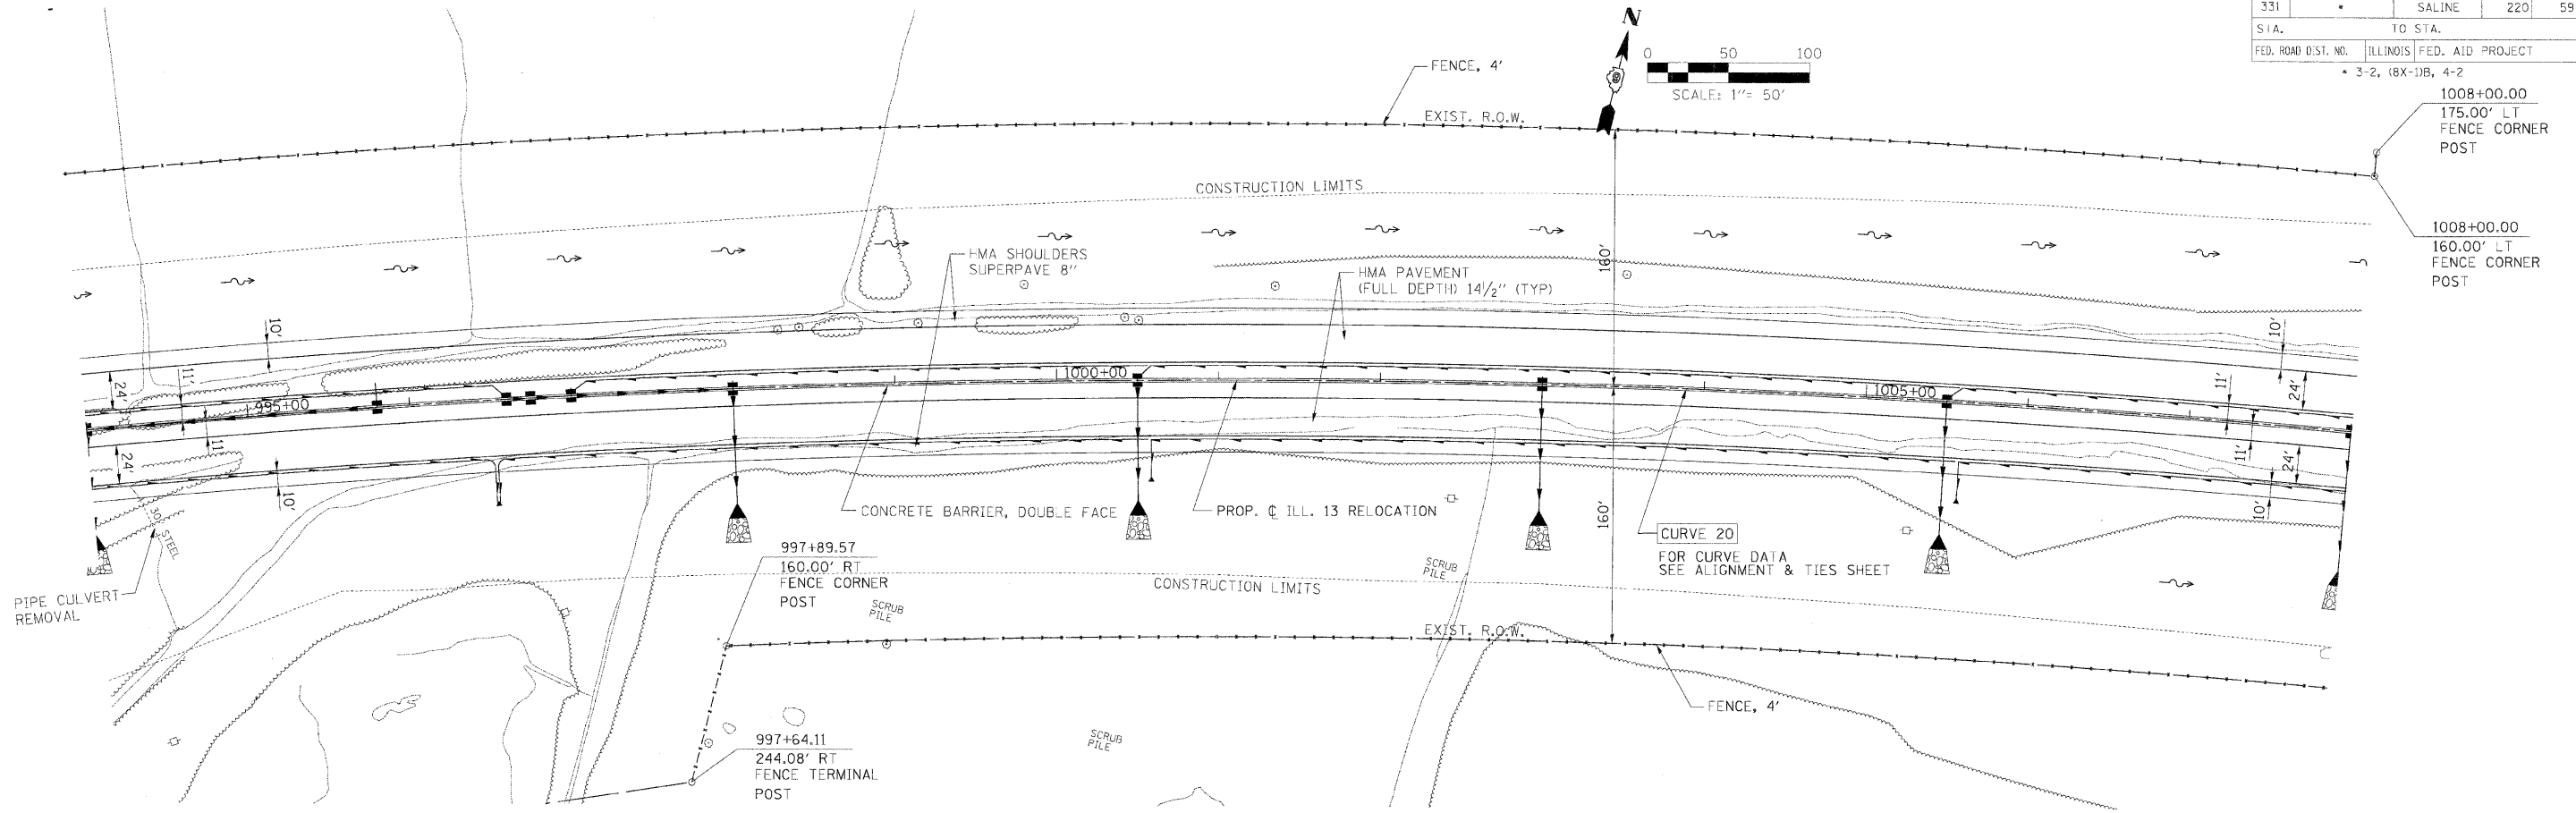

PLAN PROFILE - STA. 994+00.00 TO STA. 1008+00.00