



F.A. RTE.	SECTION	COUNTY	TOTAL SHEETS	SHEET NO.
331		SALINE	220	66
STA. TO STA.		ILLINOIS FED. AID PROJECT		
		3-2, 18X-11B, 4-2		

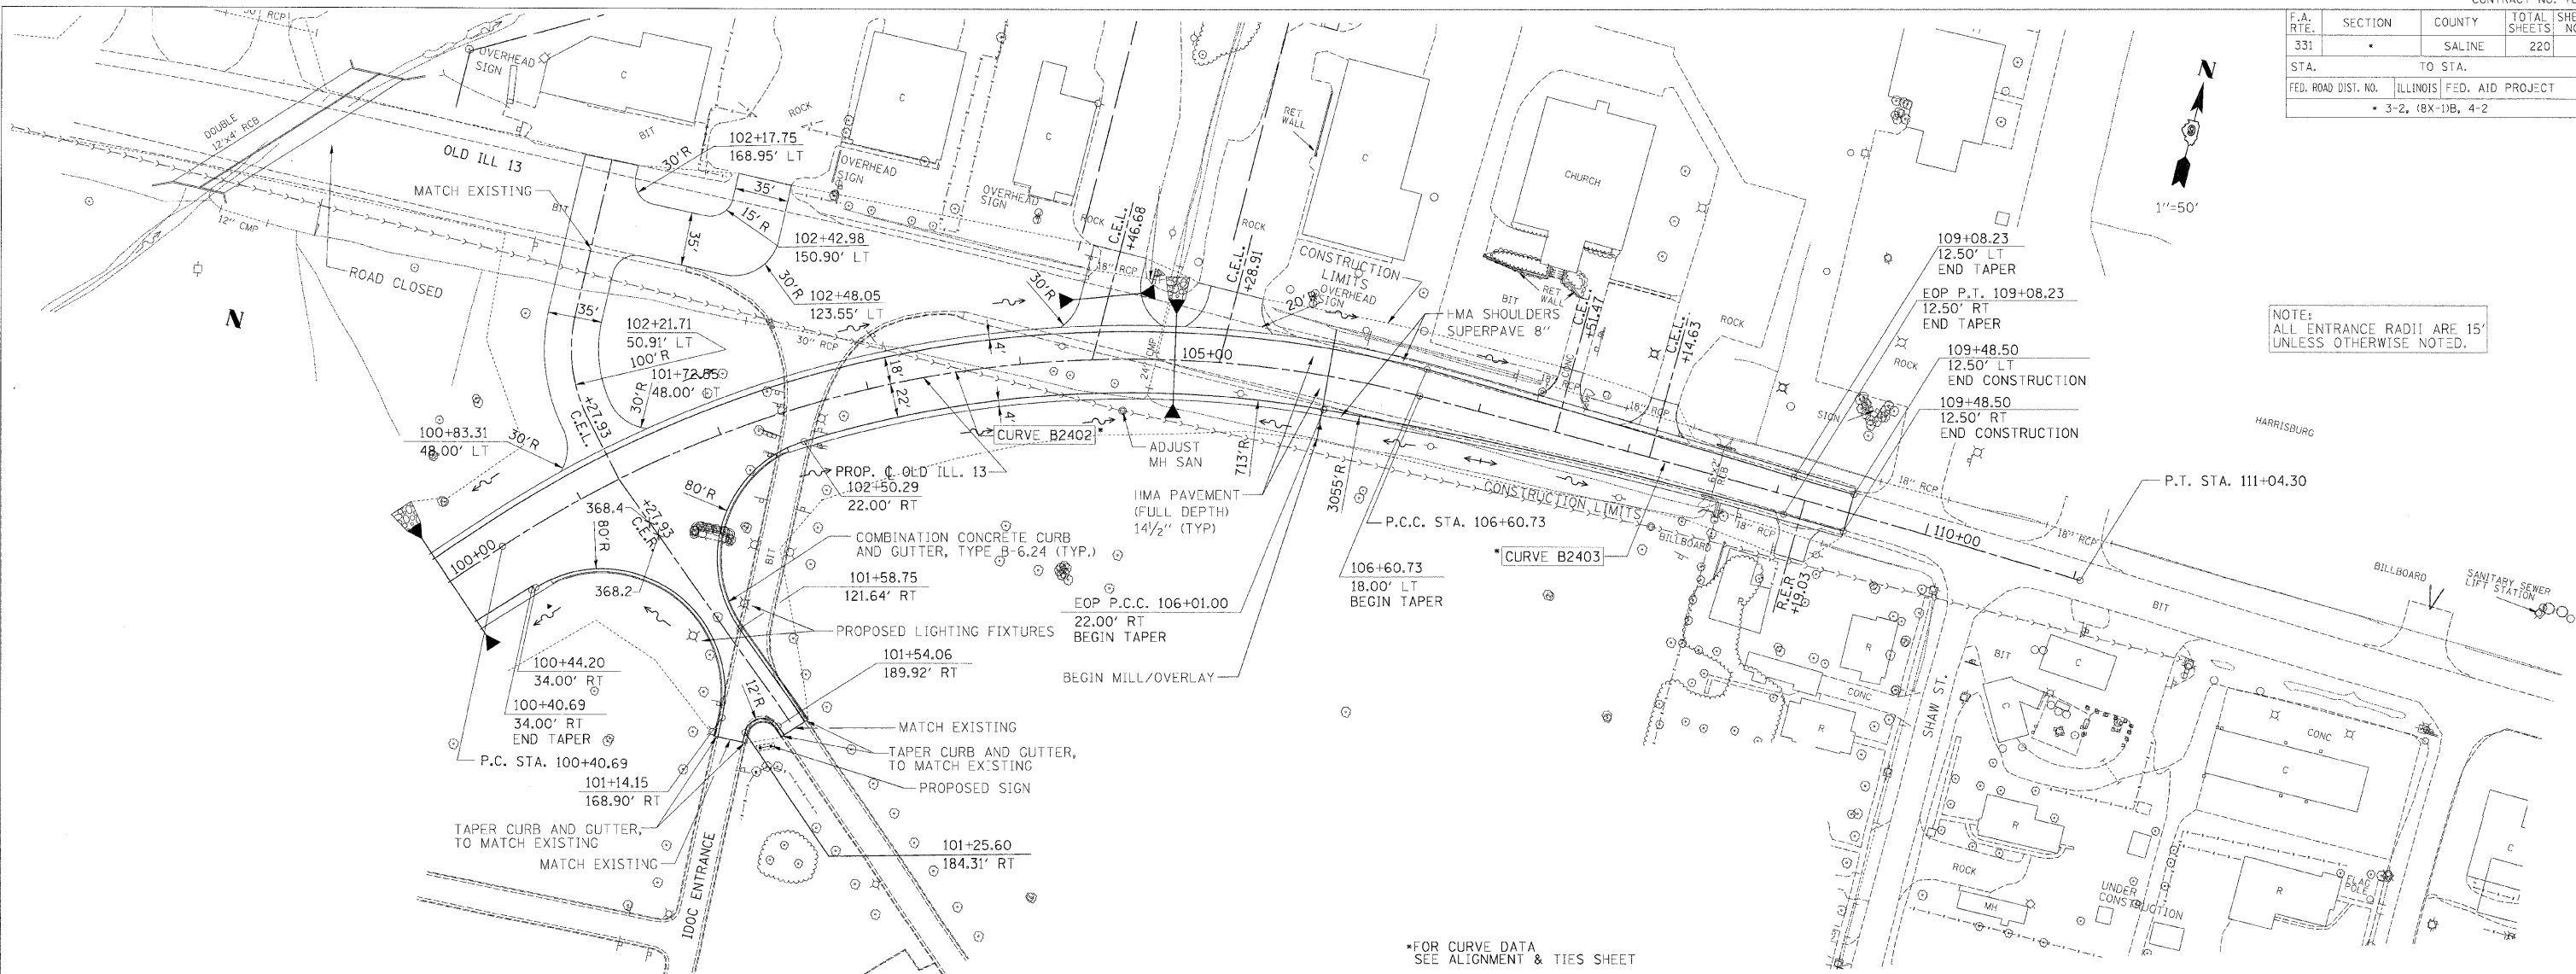

NOTE:
ALL ENTRANCE RADII ARE 15'
UNLESS OTHERWISE NOTED.

*FOR CURVE DATA
SEE ALIGNMENT & TIES SHEET

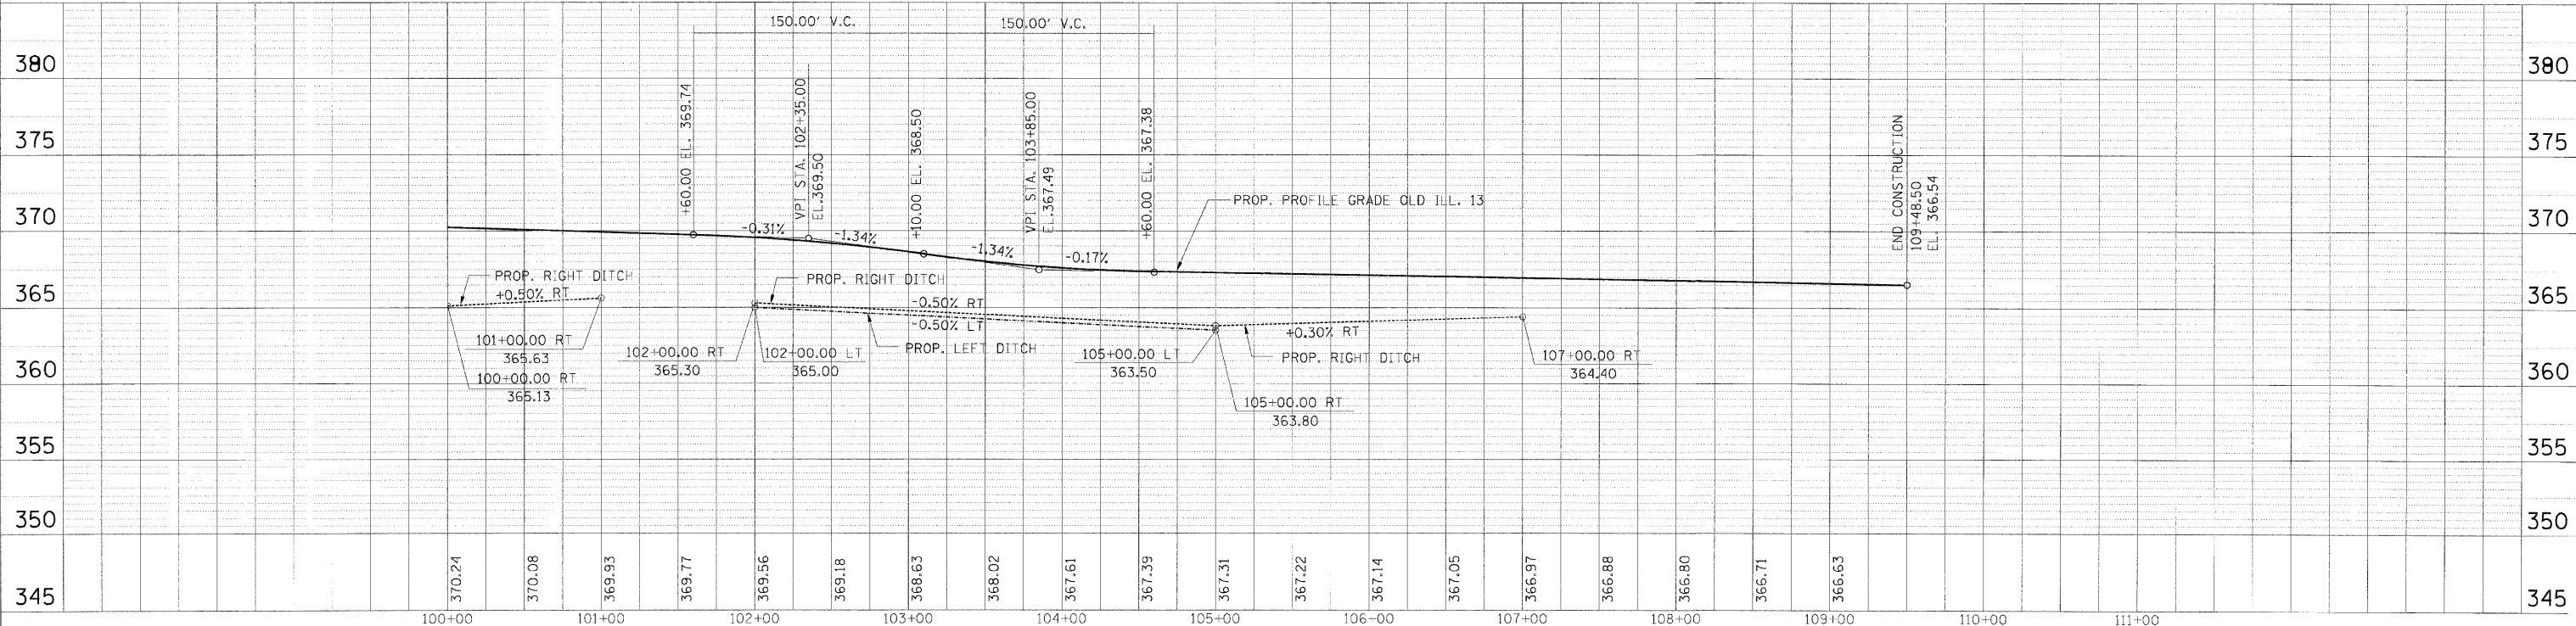

PLAN PROFILE - OLD ILL.13 - STA. 100+00.00 TO STA. 109+

DATE: 02/28/08
BY: RING
CHECKED: JEN
SCALE: SEE BELOW

DMS: CAR
DRAWING CHECKED BY: B.W.
PLAN & PROFILE CHECKED BY:

DATE: 02/28/08
BY: RING
CHECKED: JEN
SCALE: SEE BELOW

M:\PROJECTS\PROJECTS\ROADWAY\COMMON\Reference Files
Active File: n:\50-36666.dgn 15/row/dgn
n:\50-36666.dgn 15/row/dgn
n:\50-36666.dgn 15/row/dgn
n:\50-36666.dgn 15/row/dgn