



F.A. RTE.	SECTION	COUNTY	TOTAL SHEETS	SHEET NO.
331	*	SALINE	67	67
STA.	"O" STA.			
FED. ROAD DIST. NO.	ILLINOIS	FED. AID PROJECT		
* 3-2, (8X-1)B, 4-2				

DATE: 08/20/08
 BY: [Signature]
 CHECKED: [Signature]
 NO. [Number]
 PLAN

DRAWN BY: [Signature]
 CHECKED BY: [Signature]
 PLAN & PROFILE CHECKED BY: [Signature]

DATE: 08/20/08
 BY: [Signature]
 CHECKED: [Signature]
 NO. [Number]
 PROFILE

M:\PROJECTS\PROJECTS\ROADWAY\COMMON\Reference Files\p2552r-0004.dgn
 Active File: p2552r-0004.dgn
 M:\PROJECTS\PROJECTS\ROADWAY\COMMON\Reference Files\p2552r-0004.dgn
 Active File: p2552r-0004.dgn

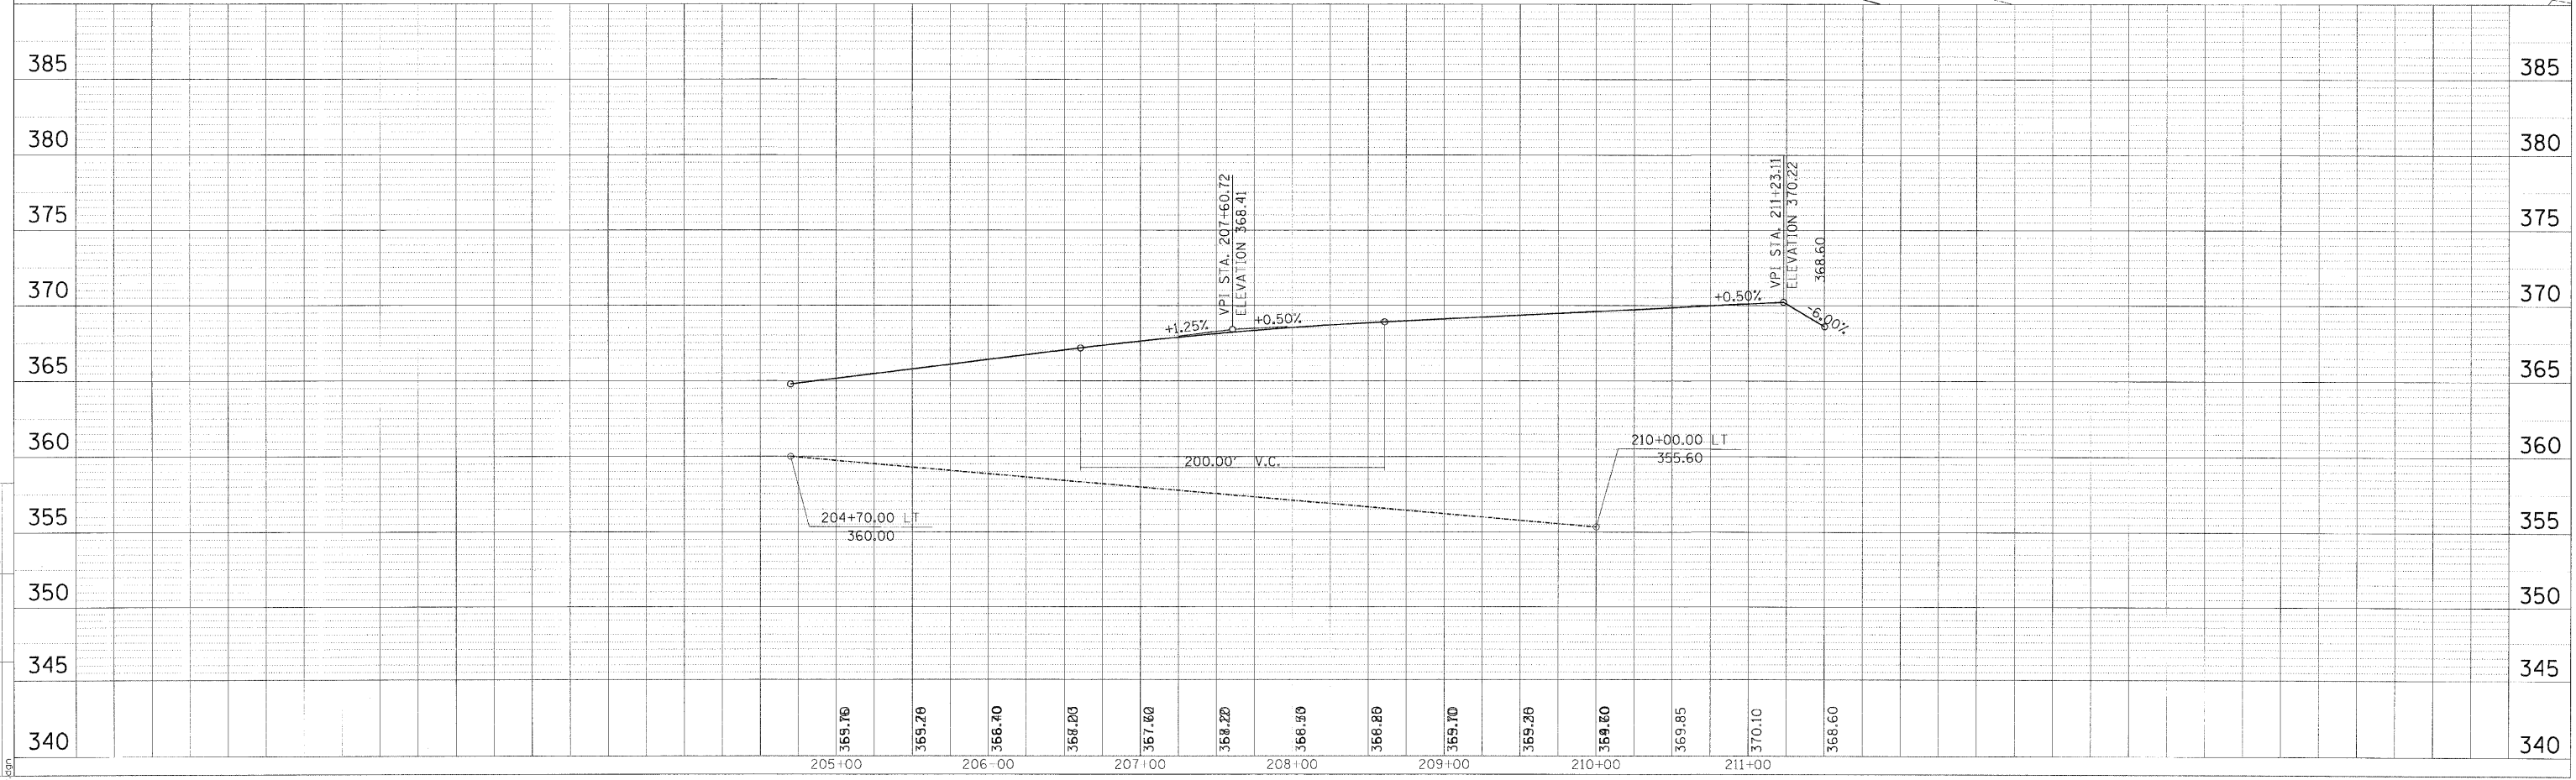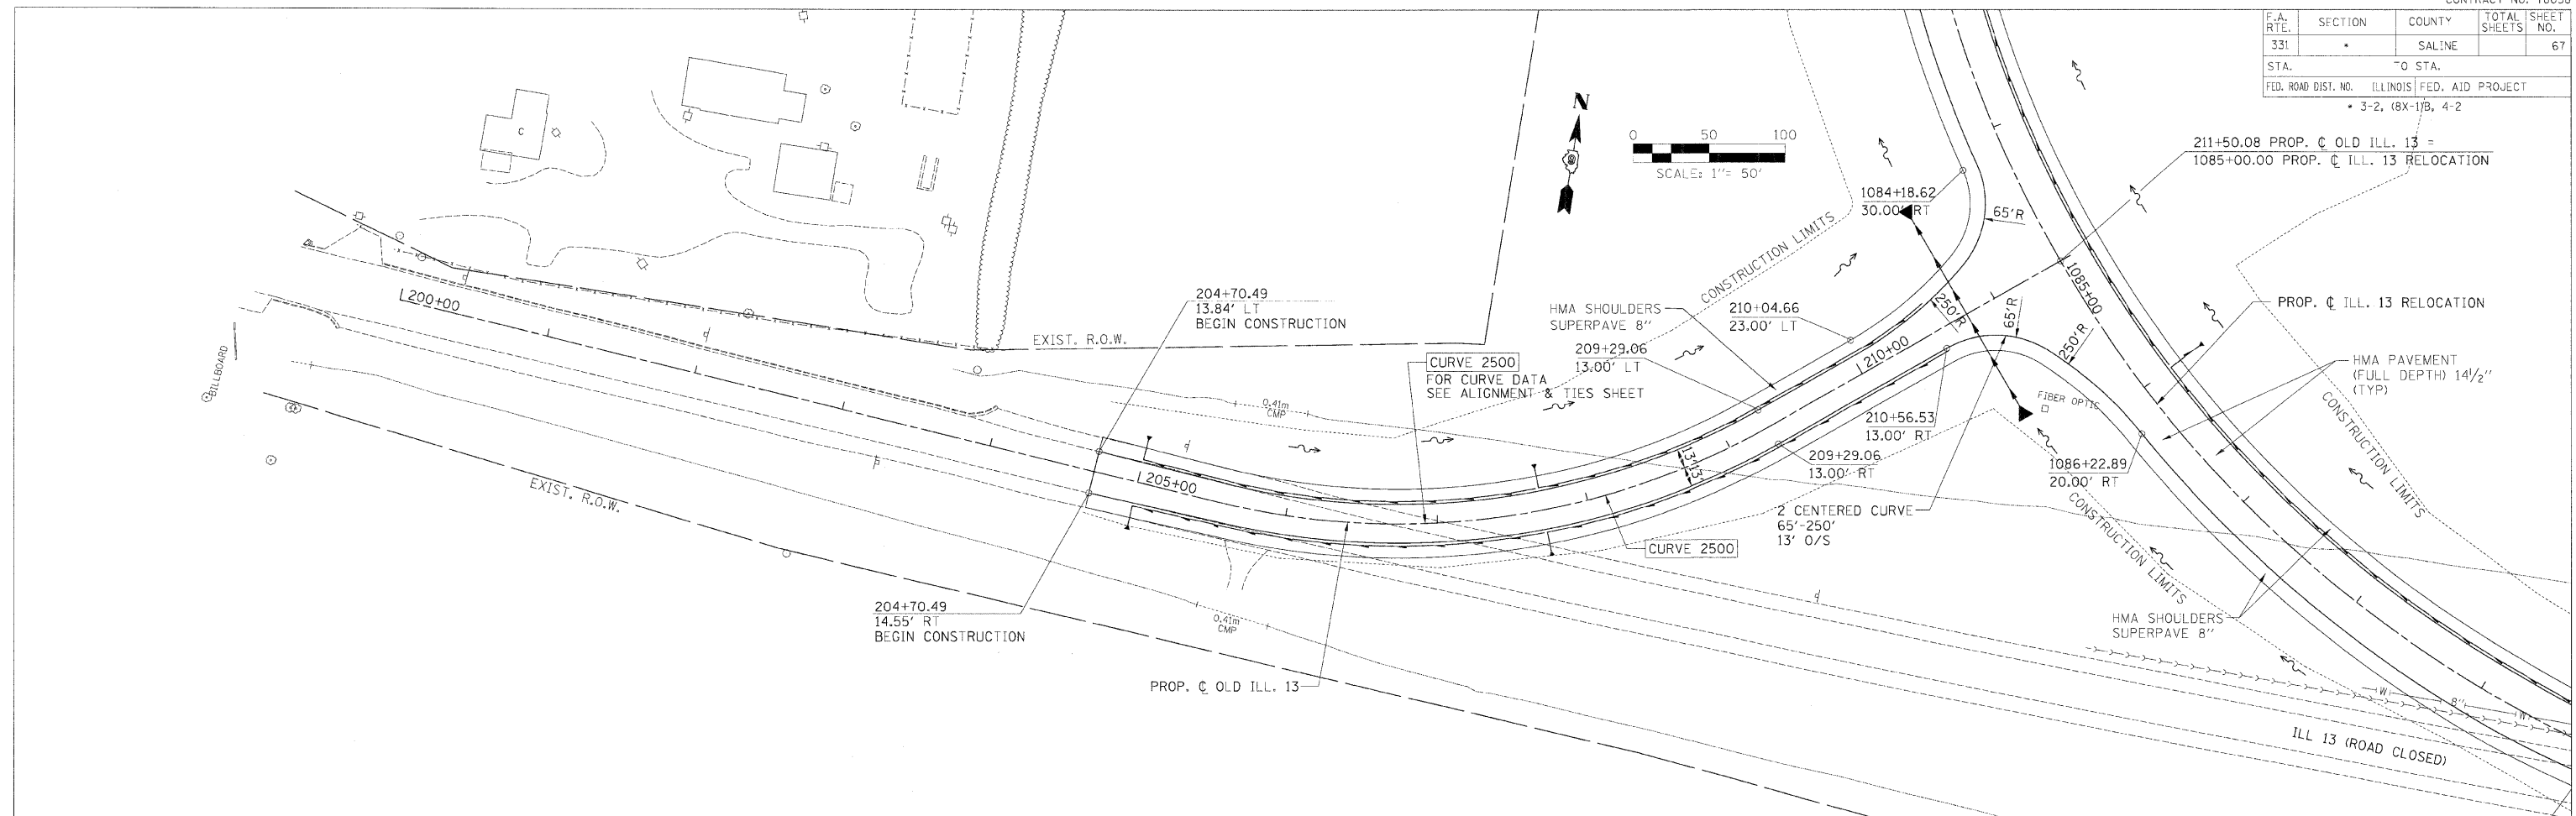

PLAN PROFILE - OLD ILL.13 - STA. 200+00.00 TO STA. 211+50.00