


F.A. RTE.	SECTION	COUNTY	TOTAL SHEETS	SHEET NO.
331	*	SALINE	220	70
STA.	TO STA.			
FED. ROAD DIST. NO.	ILLINOIS	FED. AID PROJECT		
* 3-2, 18X-11B, 4-2				

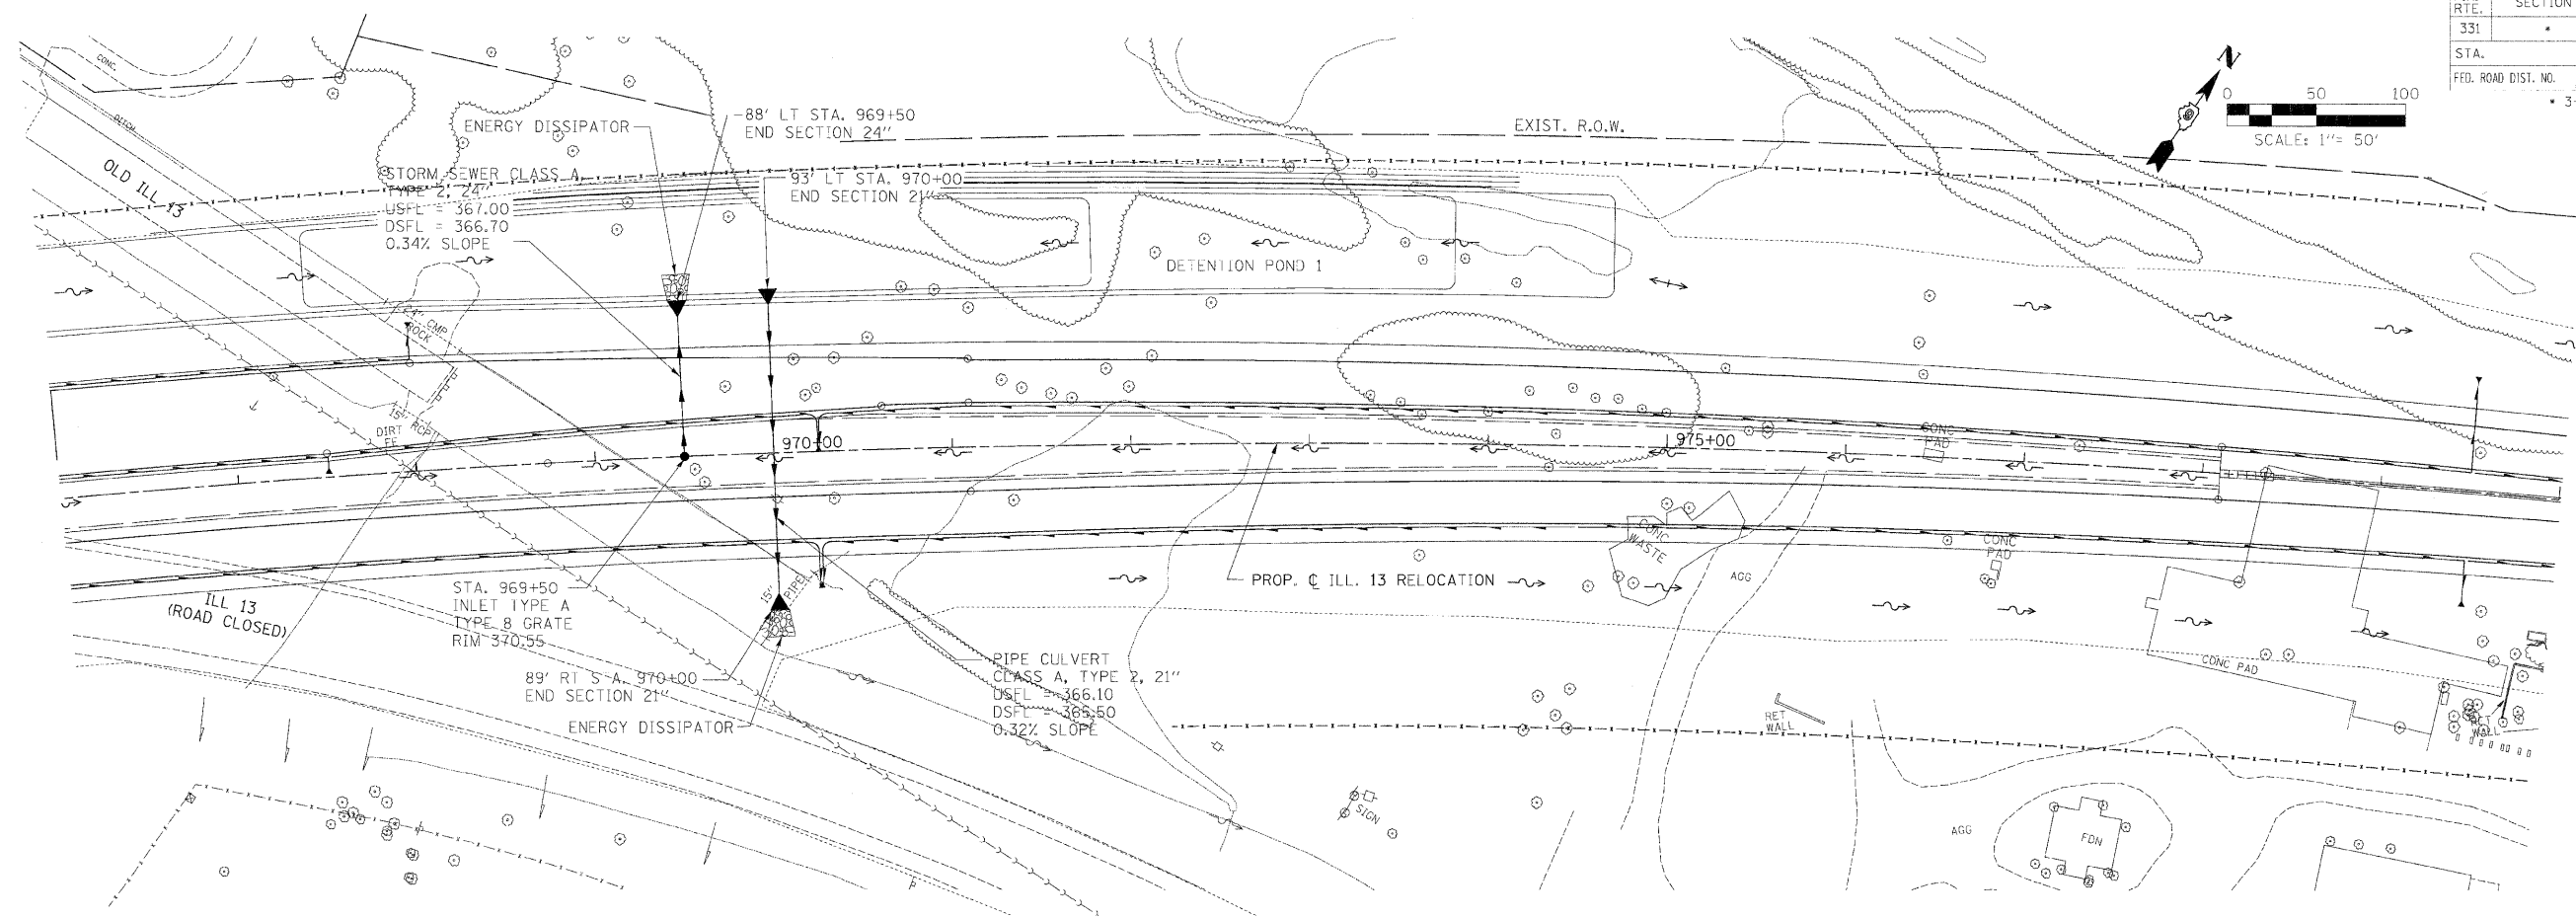

PLAN

DATE	BY
REVISION	BY
NO.	DATE
NO.	DATE

DESIGNED BY: [Name]
 CHECKED BY: [Name]
 DATE: [Date]


DRAWN BY: [Name]
 CHECKED BY: [Name]
 DATE: [Date]

PROF. ILE

DATE	BY
REVISION	BY
NO.	DATE
NO.	DATE

DESIGNED BY: [Name]
 CHECKED BY: [Name]
 DATE: [Date]

M:\PROJECTS\PROJ152\ROADWAY\COMMON\Reference Files
 h20_3526c6.dgn
 h3_3526c6.dgn
 p05b020_3526c6.dgn
 45row.dgn

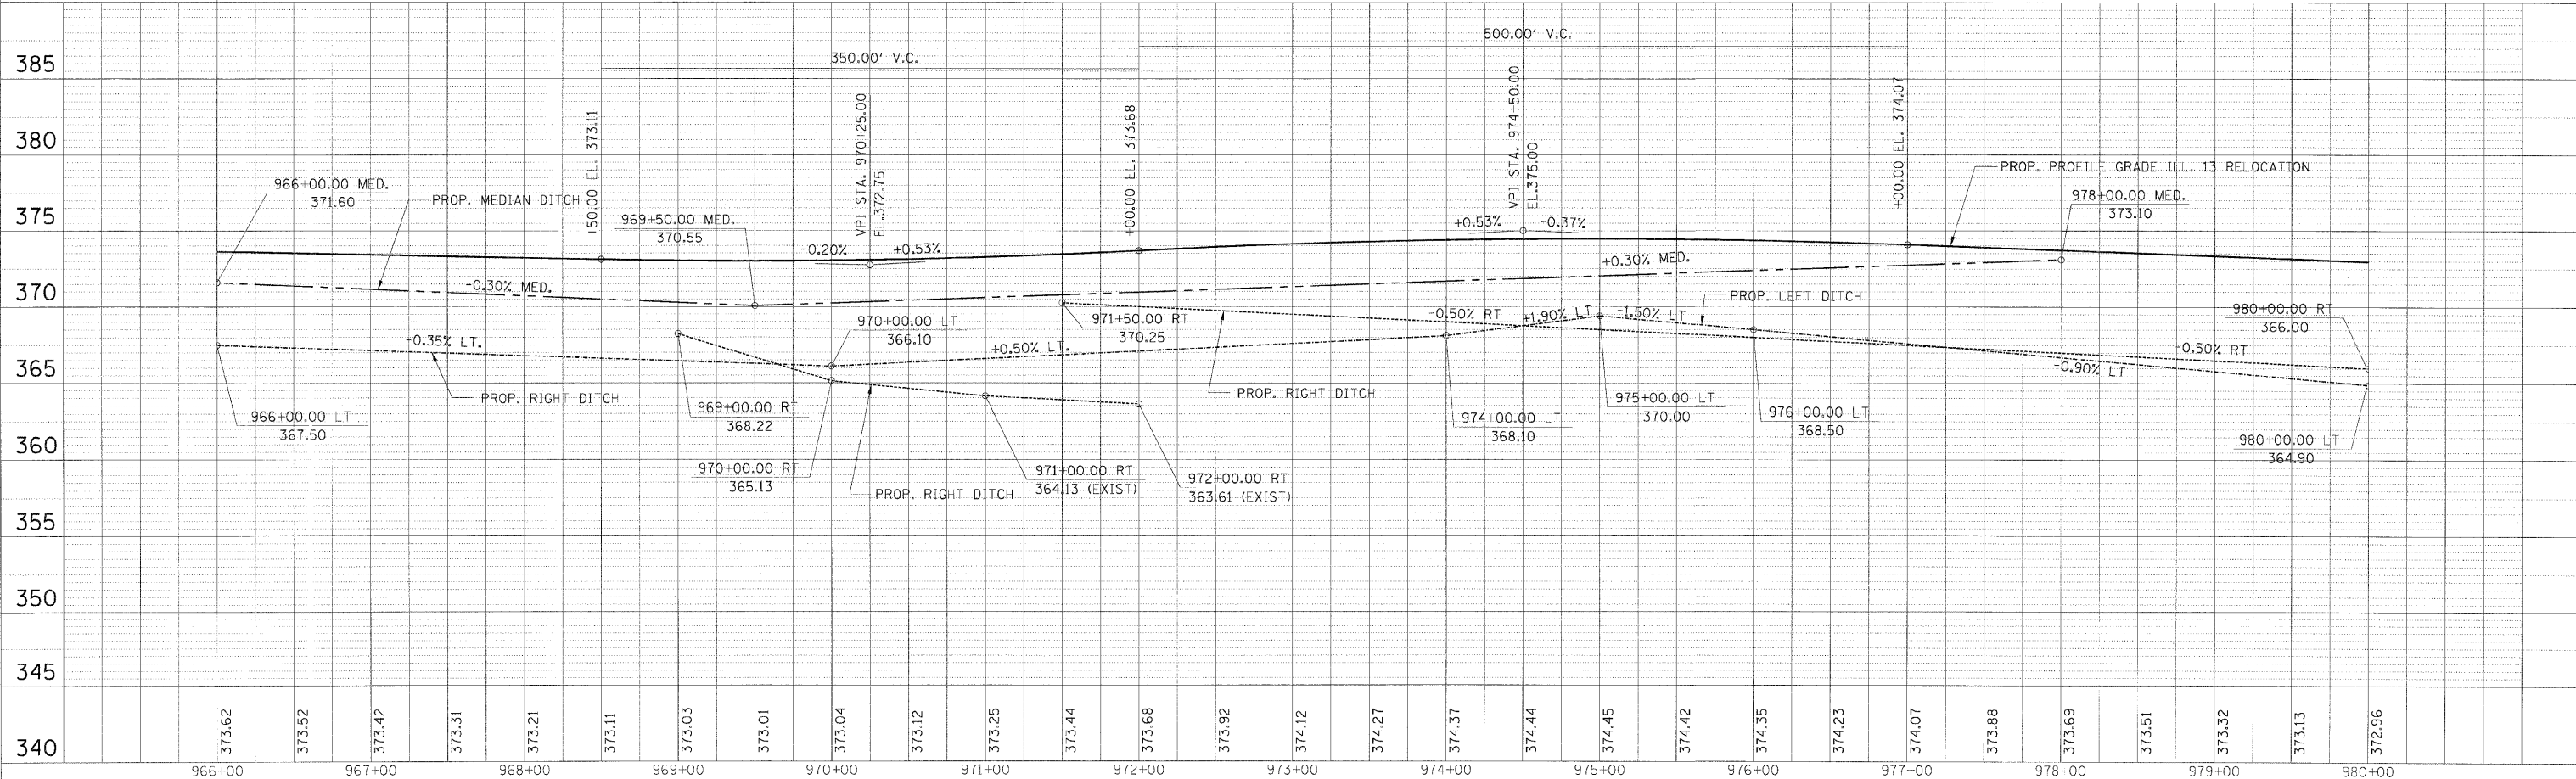

STORM SEWER PLAN PROFILE - STA. 966+00.00 TO STA. 980+00.00