


F.A.P. RTE.	SECTION	COUNTY	TOTAL SHEETS	SHEET NO.
331	*	SALINE	220	86

STA. \_\_\_\_\_ TO STA. \_\_\_\_\_  
 FED. ROAD DIST. NO. \_\_\_\_\_ ILLINOIS FED. AID PROJECT

\* 3-2, (8X-1)B, 4-2 D-99-014-94

# MINE SHAFT CLOSURE DETAIL

PROFILE VIEW  
 DRAWING NOT TO SCALE

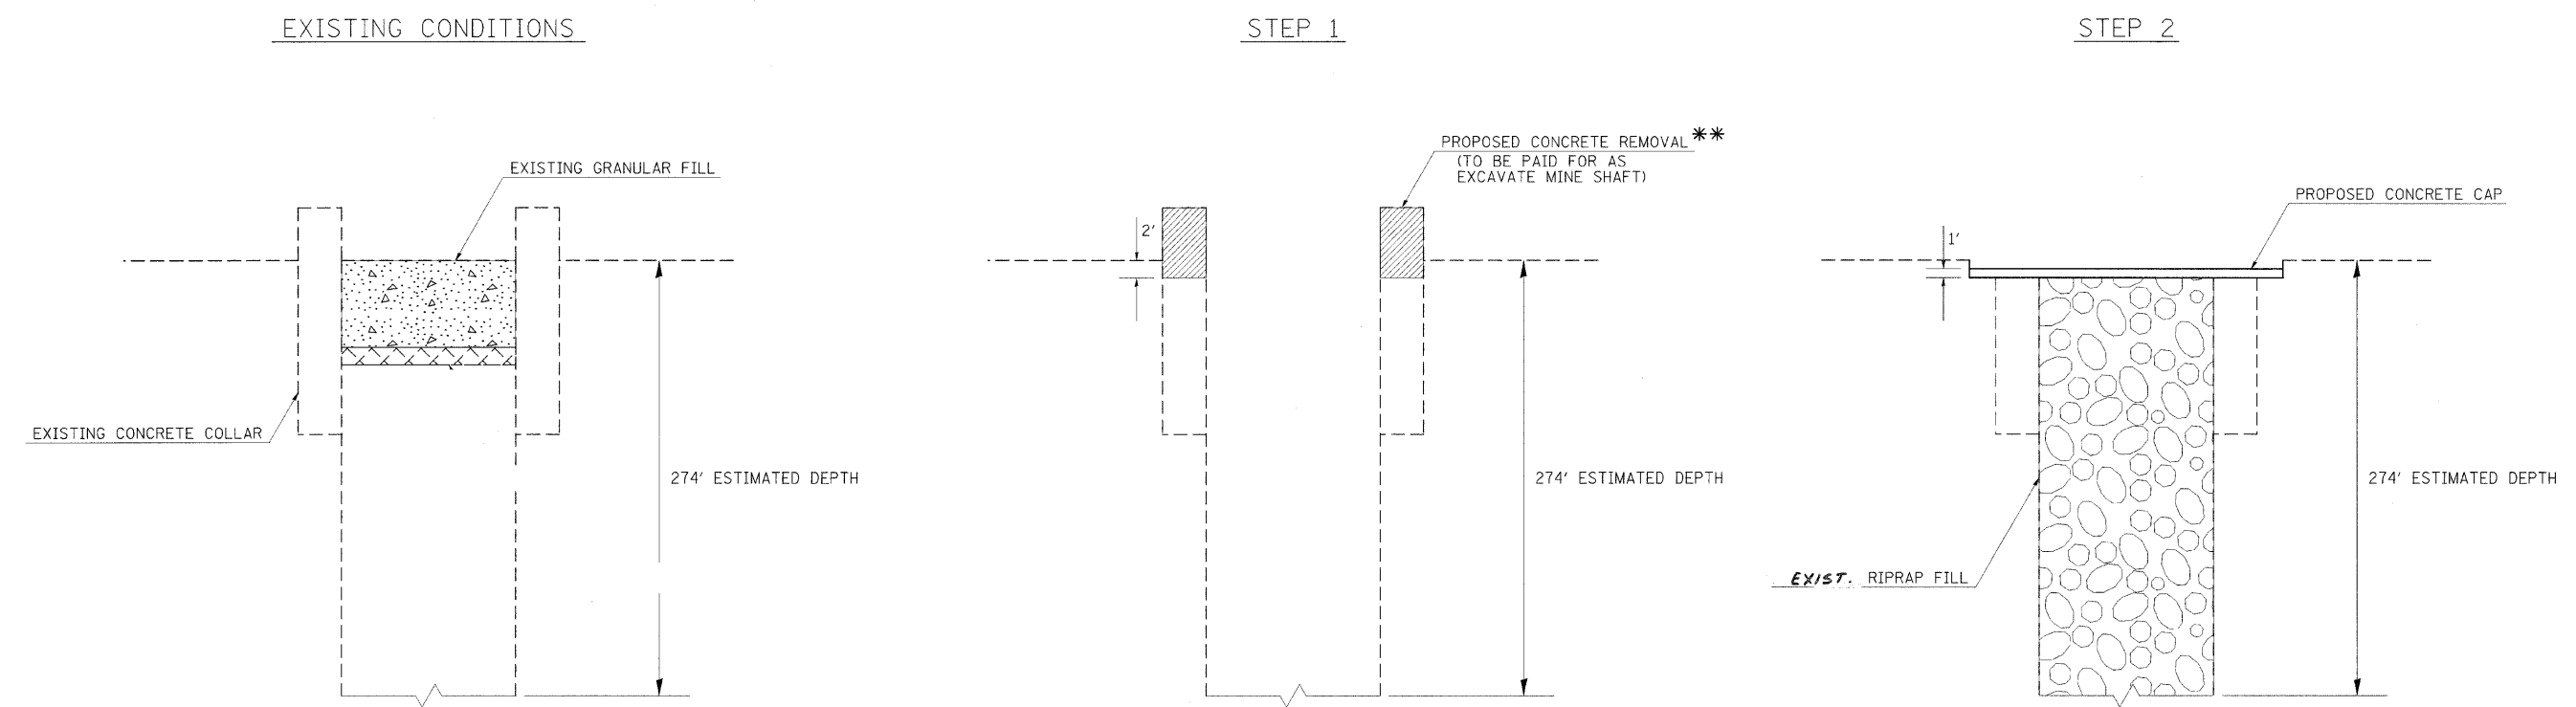

TO BE USED:

STA 976+80 75' RT OFFSET  
 STA 980+00 110' RT OFFSET

\*\* THE MAIN SHAFT CONCRETE COLLAR EXTENDS ABOVE EXISTING GRADE.  
 THE AIR SHAFT CONCRETE COLLAR IS AT OR BELOW EXISTING GRADE.

PLOT DATE = 2/2/2009  
 FILE NAME = C:\Users\thomas\Documents\THOMASHF.dwg  
 PLOT SCALE = 5000000 / IN.  
 USER NAME = thomashf