

F.A. RTE.	SECTION	COUNTY	TOTAL SHEETS	SHEET NO.
331	*	SALINE	220	98
STA.		TO STA.		
FED. ROAD DIST. NO.		ILLINOIS FED. AID PROJECT		
* 3-2, 18X-10B, 4-2				

DATE: 10/20/08
BY: RUC
CHECKED: JLN
NO. SEE BELOW



PLAN
SERIES: []
ALIGNMENT CHECKED: []
NOTE BOOK NO.: []
PAID FILE NAME: []

DRAWN BY: []
DMS: []
BRIDGE CHECKED BY: []
PLAN & PROFILE CHECKED BY: []

DATE: 10/20/08
BY: RUC
CHECKED: JLN
NO. SEE BELOW

PROFILE
SERIES: []
GRADE CHECKED: []
STRUCTURE NOTATIONS CIVIL: []

M:\PROJECTS\PROJ356\ROADWAY\COMMON\
Active File: []
Reference File: []

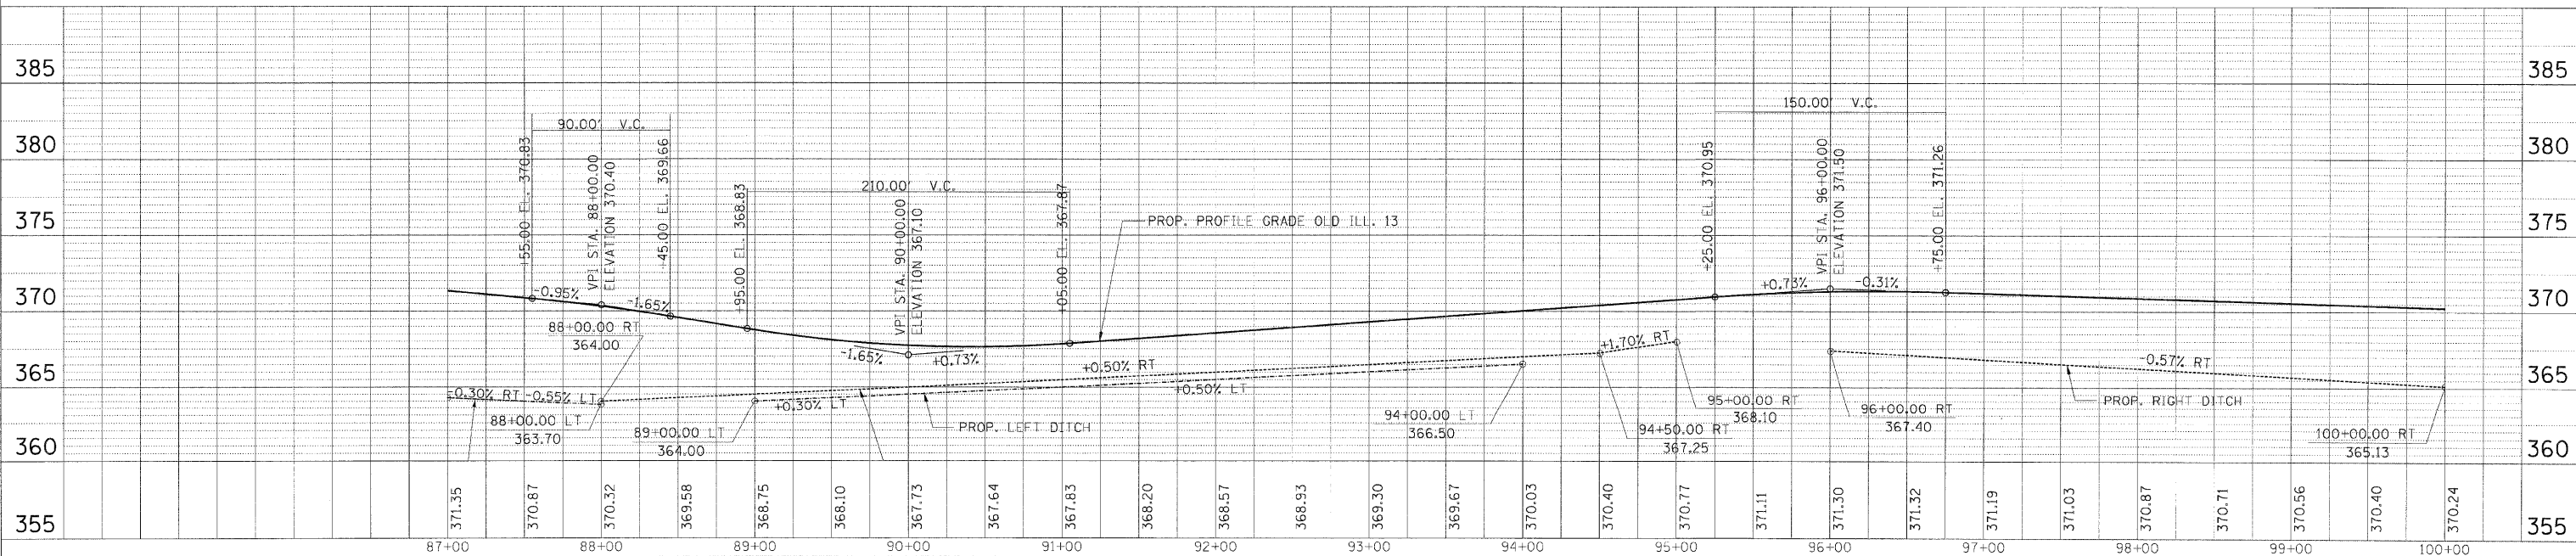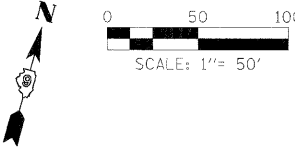

TEMPORARY EROSION PLAN - OLD ILL.13 - STA. 87+00.00 TO STA. 100+00.00