

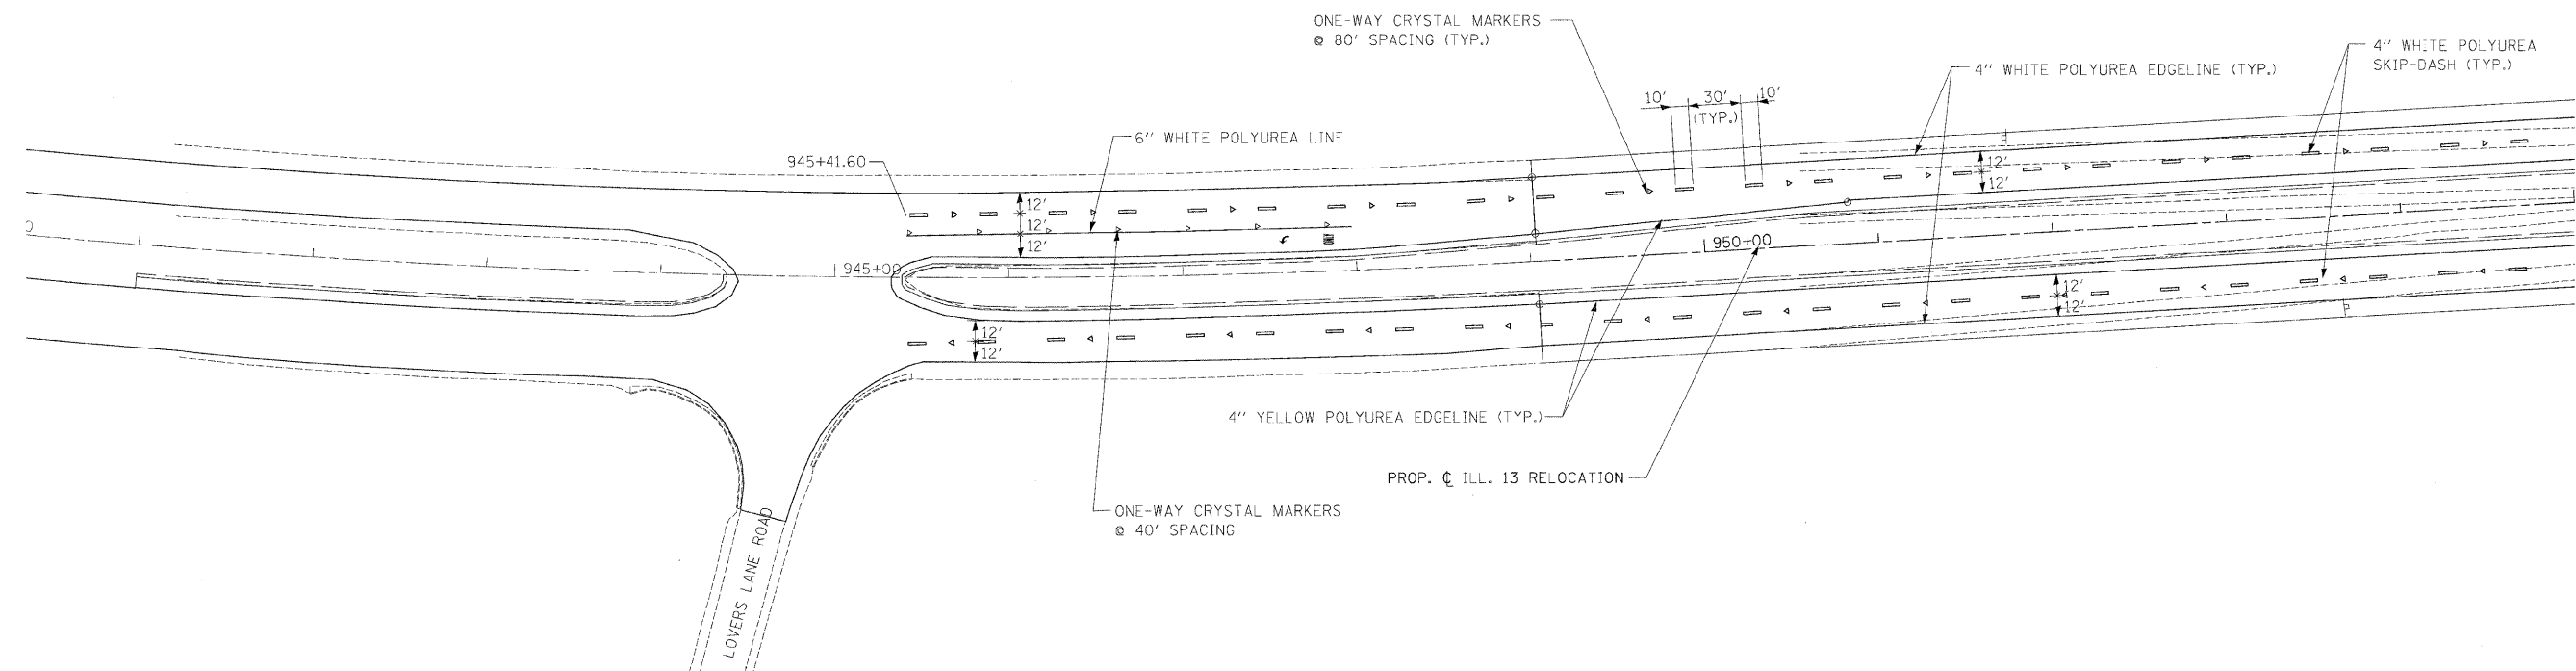
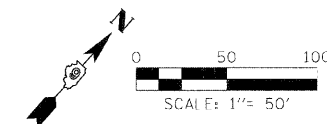


F.A.P. RTE.	SECTION	COUNTY	TOTAL SHEETS	SHEET NO.
331	3-2, BX-1, 4-2	SALINE	220	109
STA.		0 STA.		
FED. ROAD DIST. NO.		ILLINOIS	FED. AID PROJECT	

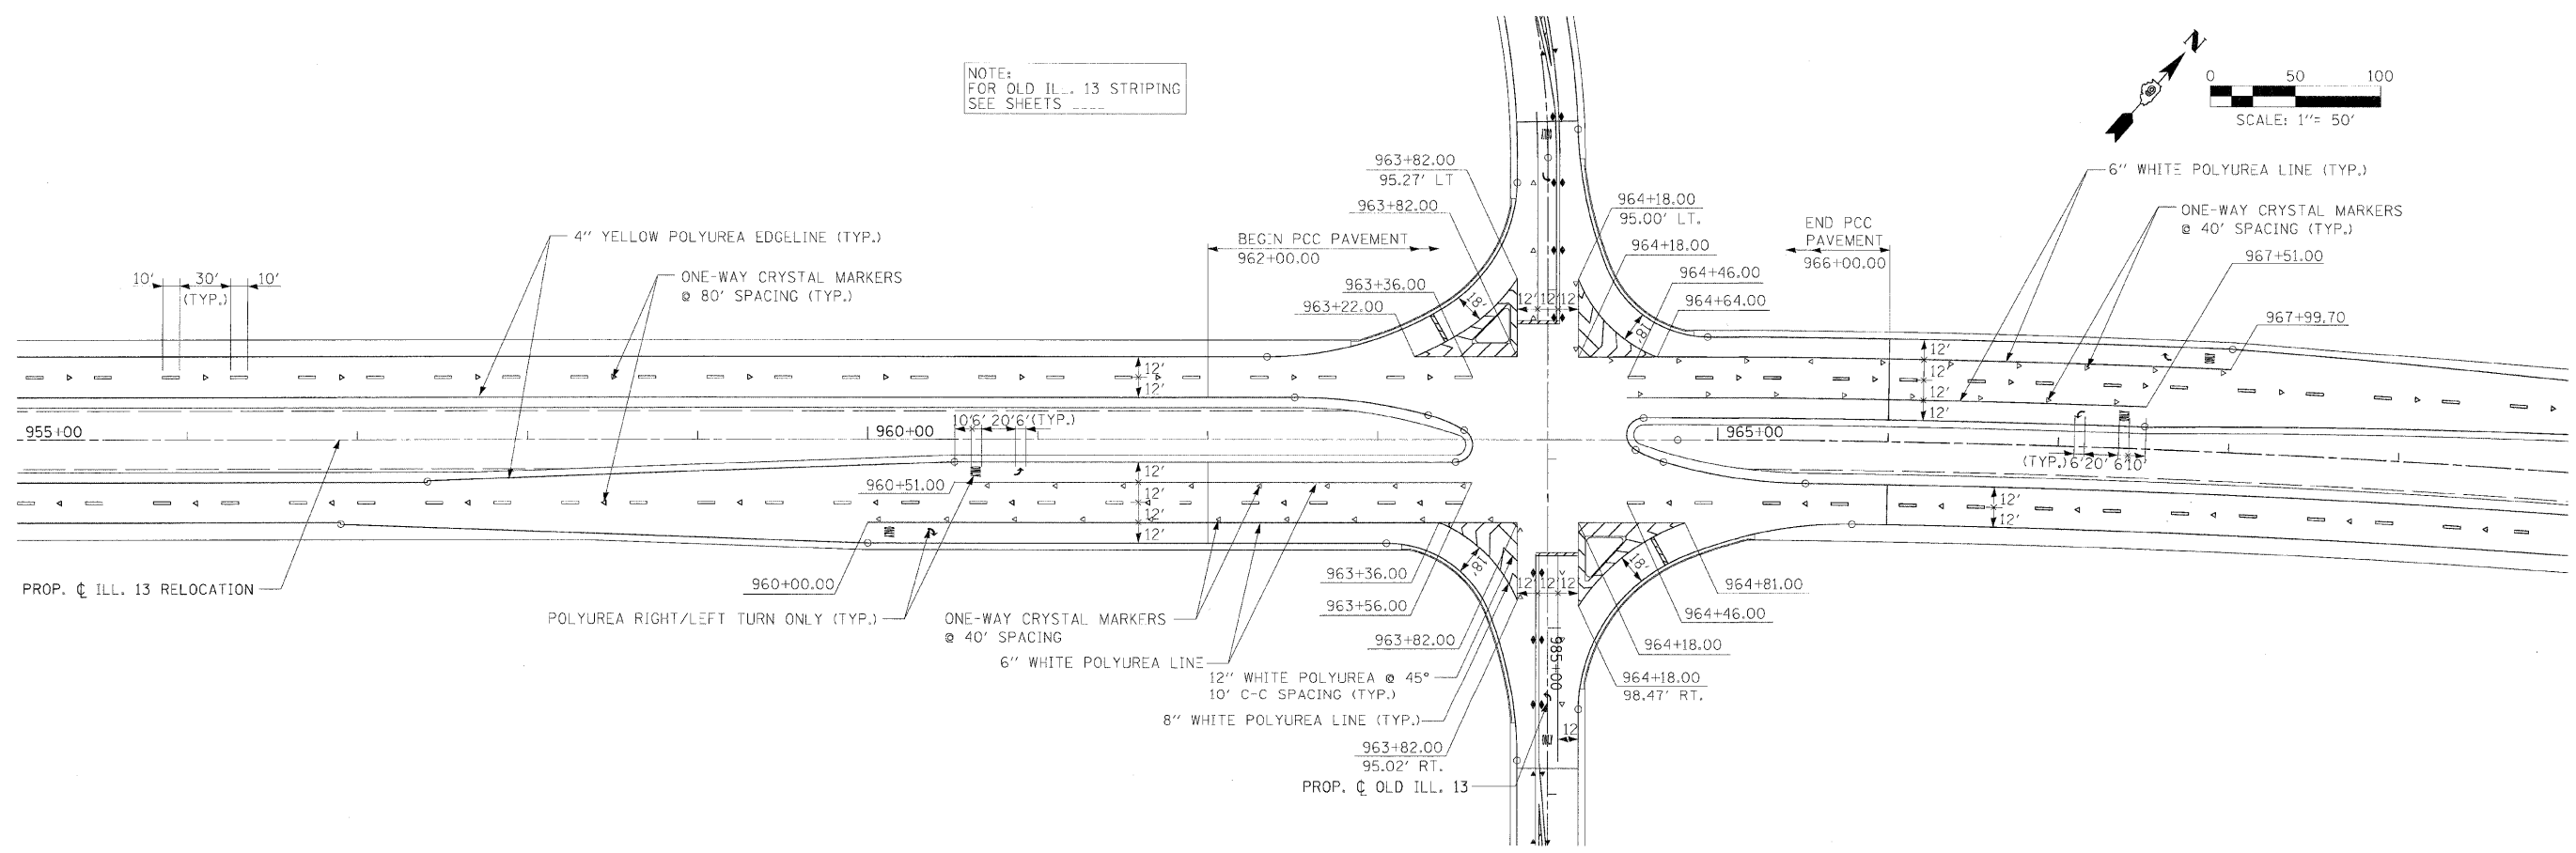

CHECKED BY: BAW
 DRAWN BY: DMS
 PLOT DATE: 2/2/2009
 PLOT SCALE: 1/50

NOTE:
 FOR OLD ILL. 13 STRIPING
 SEE SHEETS ----

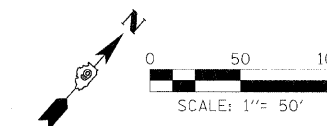

N:\PROJECTS\PROJ3536\ROADWAY\COMMON\	Reference Files:
Active File:	slr\pbase_352566
	no_352566
	pr_352566
	1201_352566