
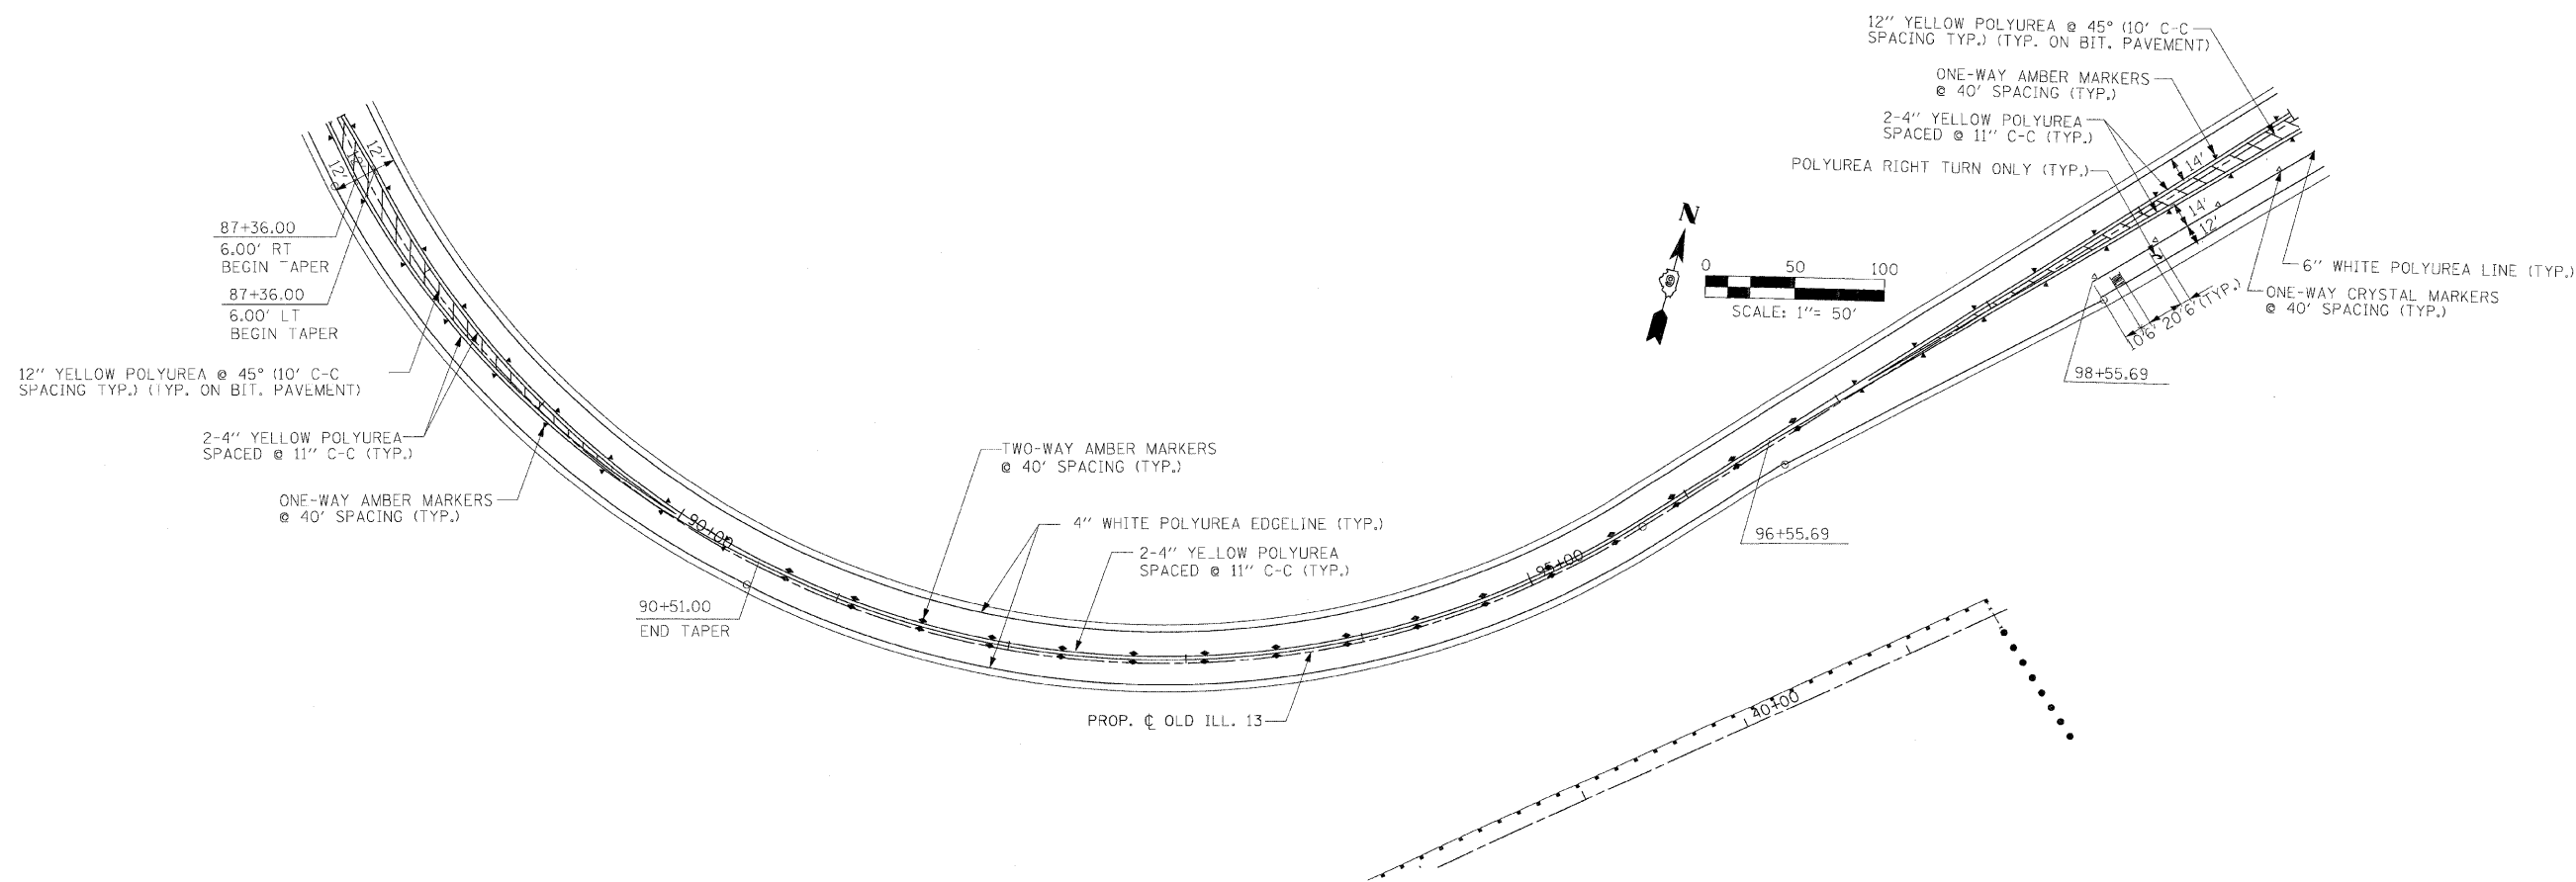


F.A.P. RTE.	SECTION	COUNTY	TOTAL SHEETS	SHEET NO.
331	3-2, 8X-1, 4-2	SALINE	220	113
STA.		TO STA.		
FED. ROAD DIST. NO.		ILLINOIS	FED. AID PROJECT	

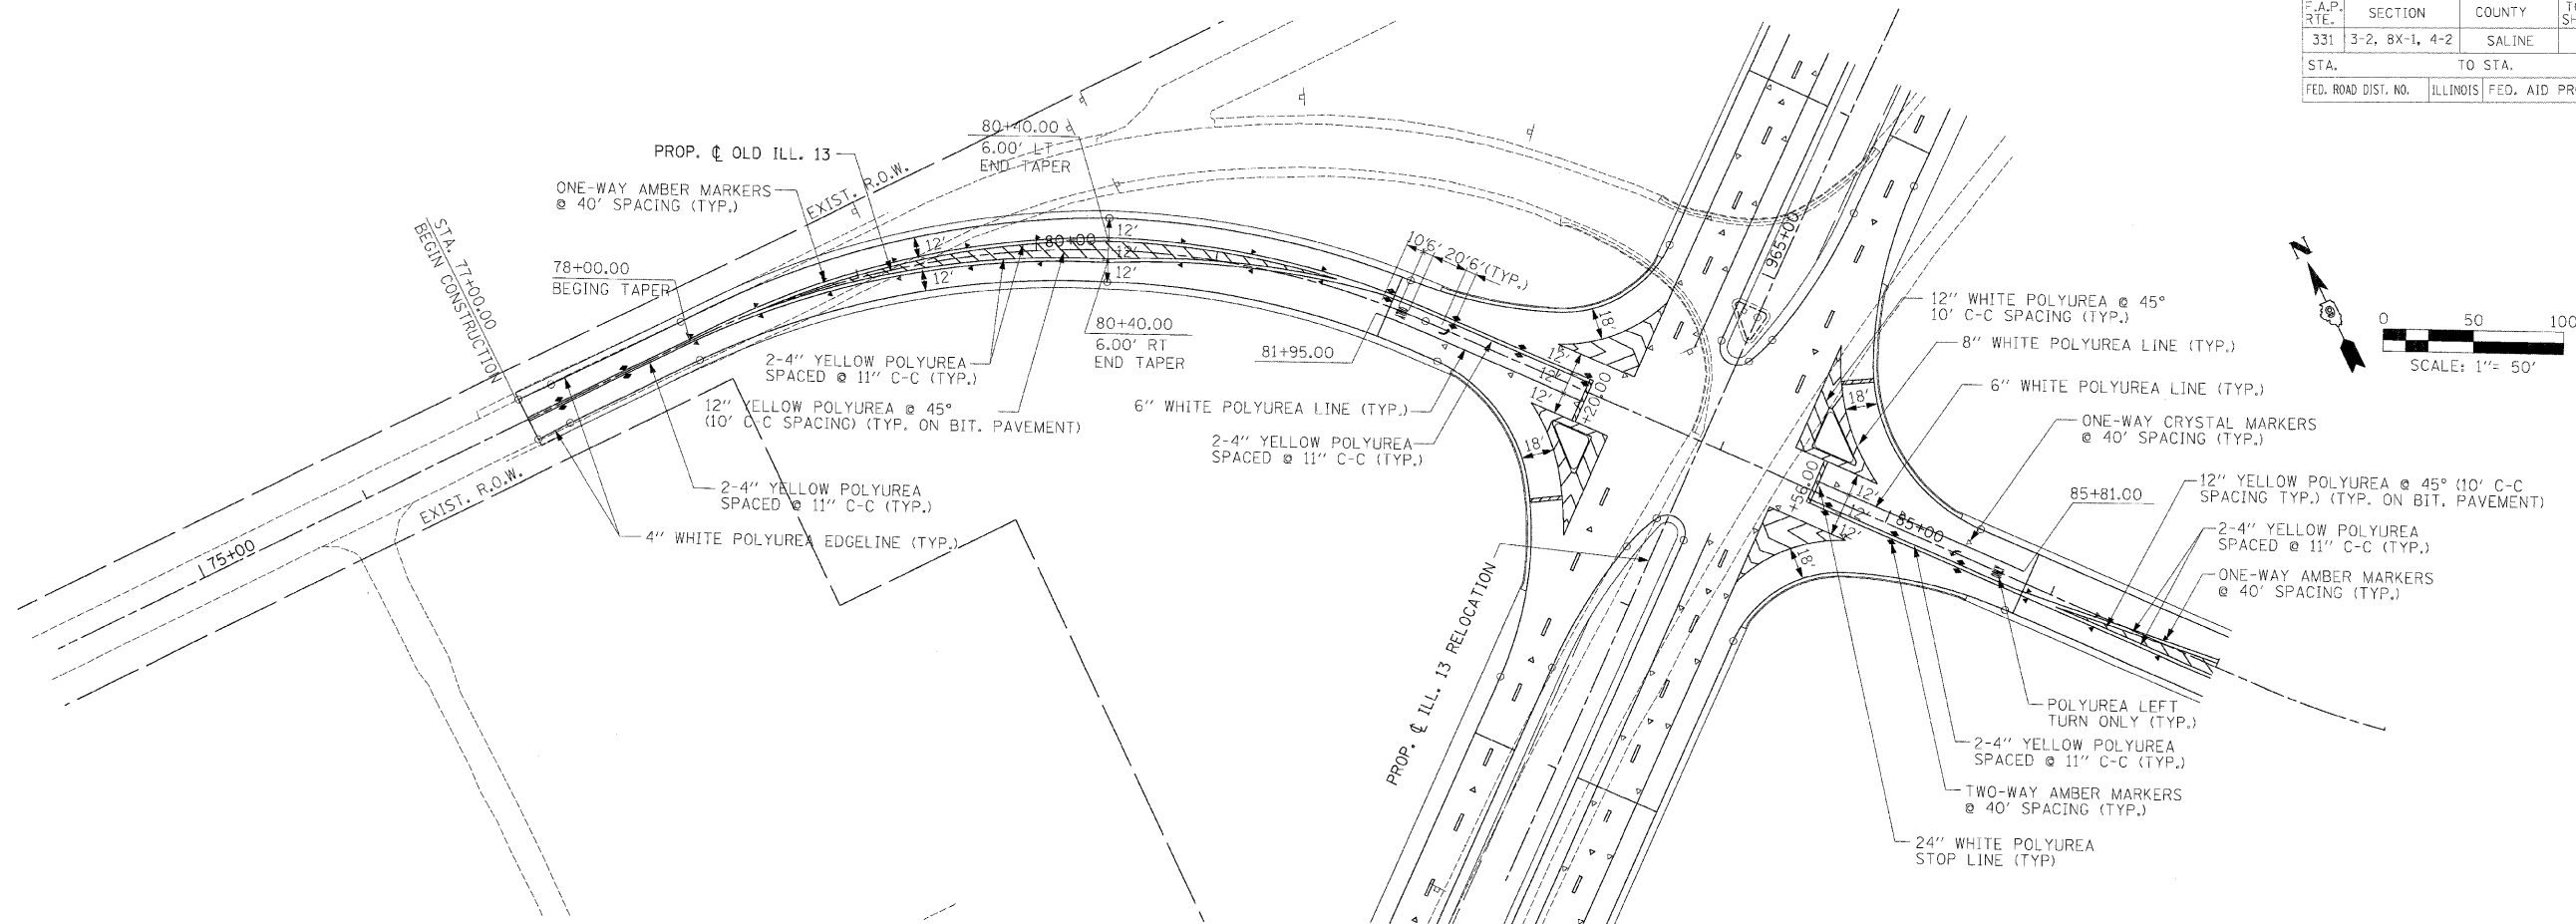

CHECKED BY BJW PLOT DATE 2/2/2009

DRAWN BY DMS PLOT SCALE 1/50

M:\PROJECTS\PROJ0526\ROADWAY\COMMON	Reference Files
Active File:	st1006-001.dgn
	st1006-001.dgn
	st1006-001.dgn
	st1006-001.dgn