



ROUTE No.	SECTION	COUNTY	TOTAL SHEETS	SHEET NO.
F.A.P. 331	(8X-1)B	SALINE CO.	220	124
STA.	TO STA.			
F.H.W.A. REGION	ILLINOIS	PROJECT		

Contract # 78058

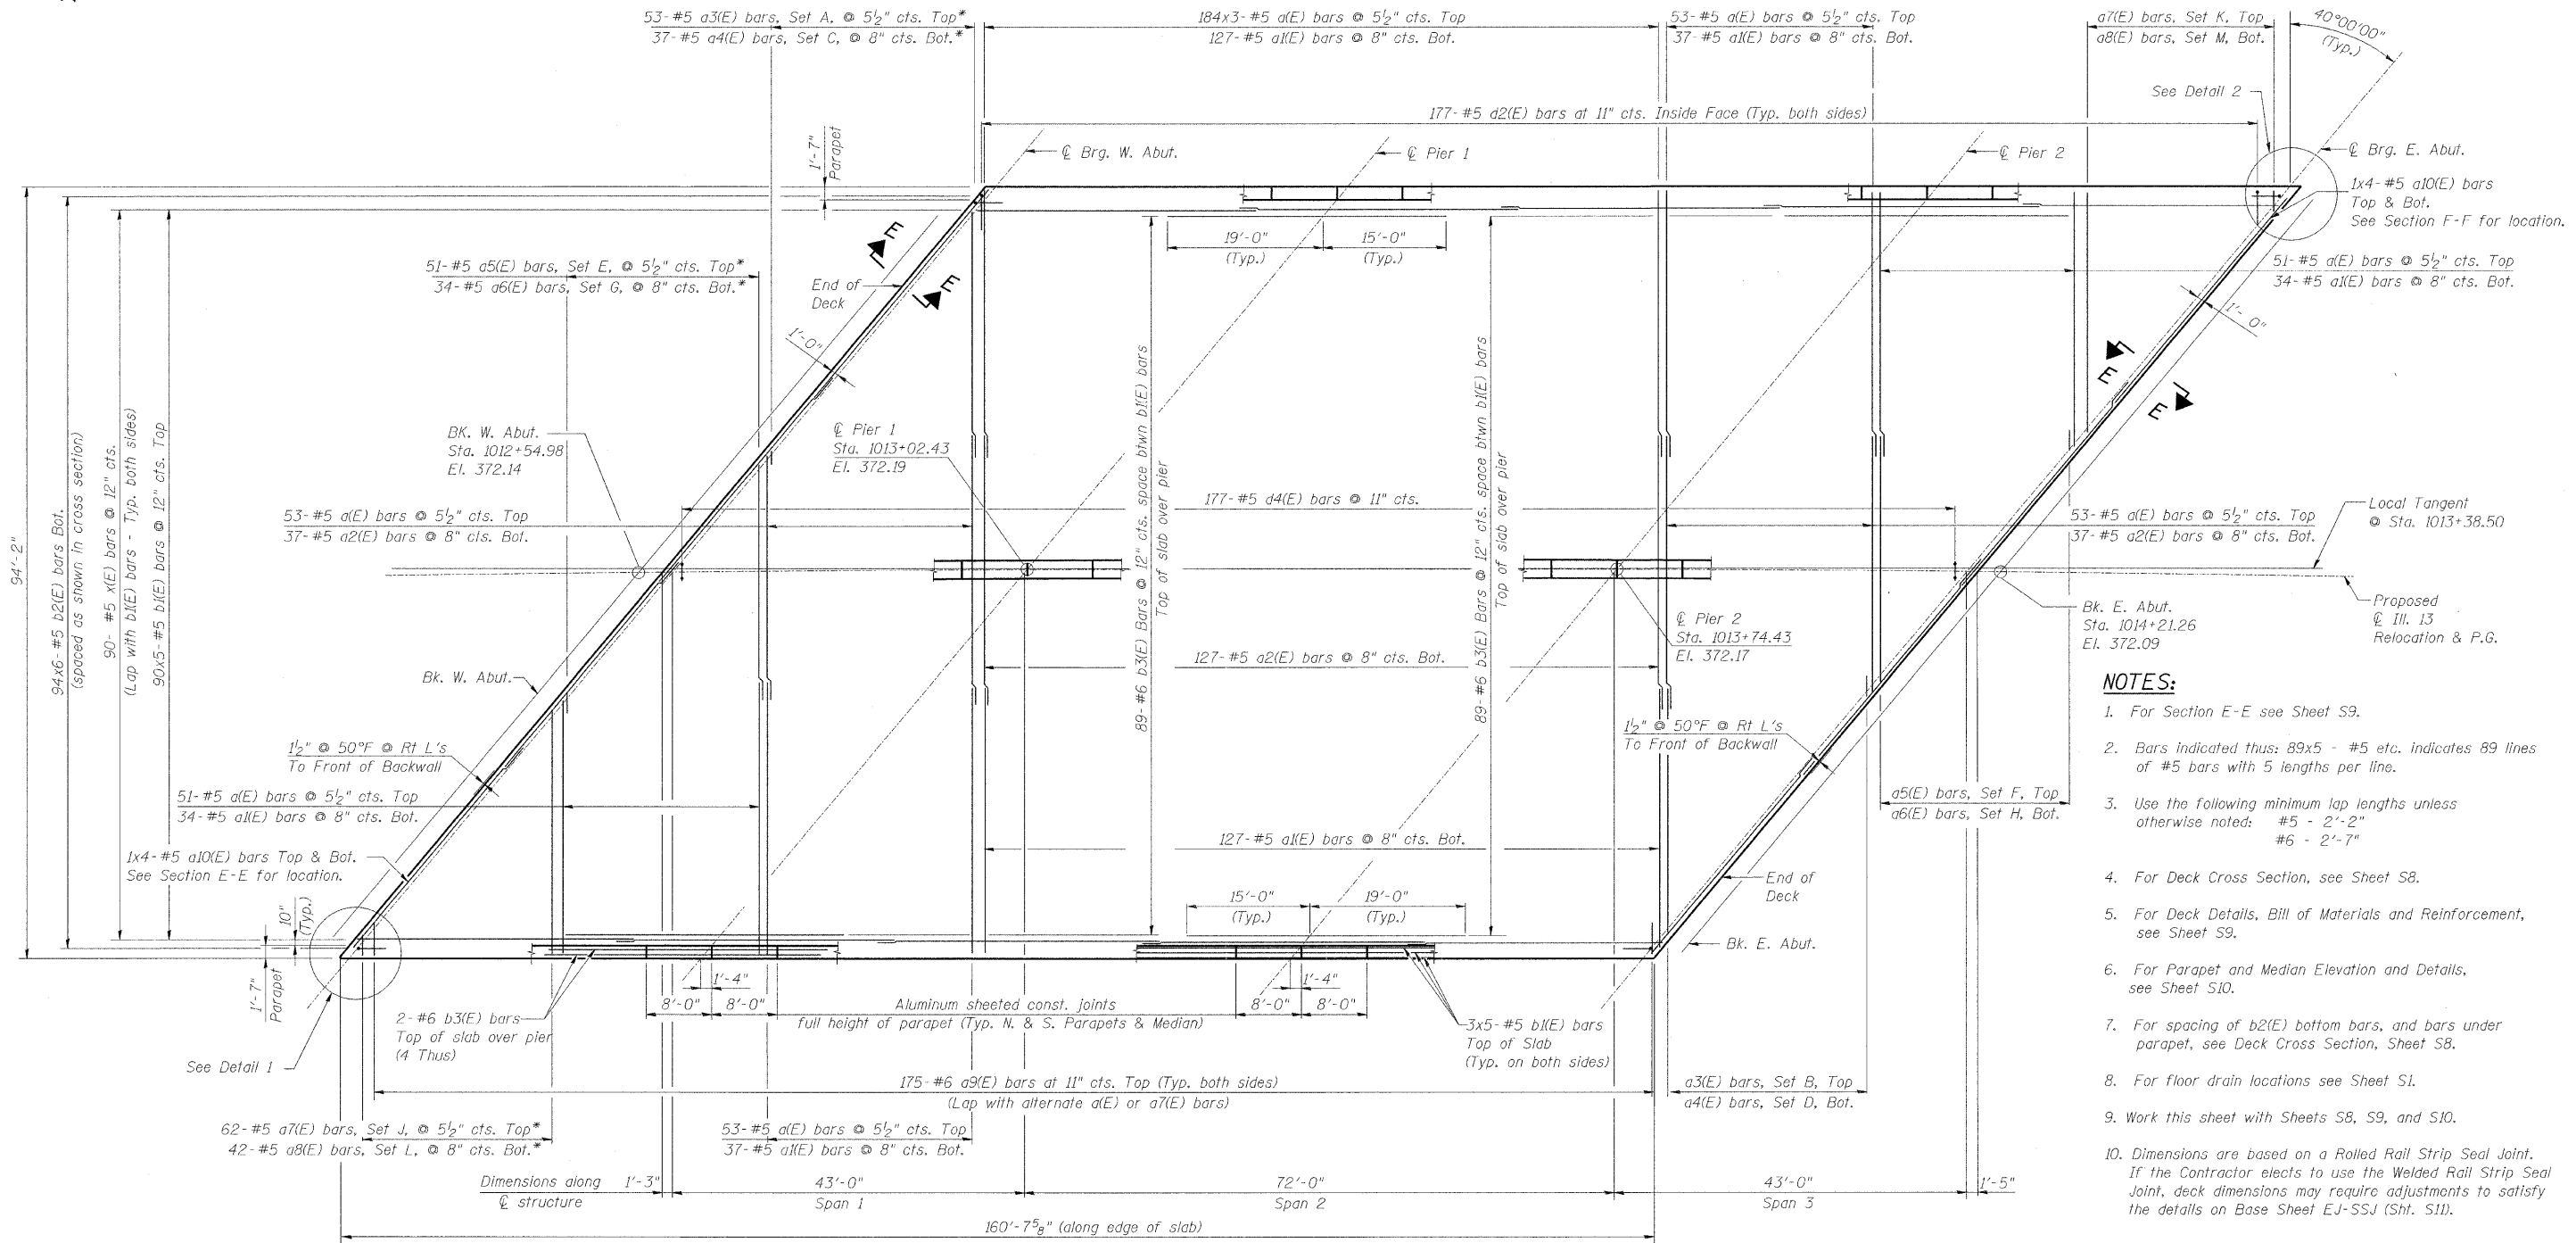

- NOTES:**
- For Section E-E see Sheet S9.
 - Bars indicated thus: 89x5 - #5 etc. Indicates 89 lines of #5 bars with 5 lengths per line.
 - Use the following minimum lap lengths unless otherwise noted: #5 - 2'-2" #6 - 2'-7"
 - For Deck Cross Section, see Sheet S8.
 - For Deck Details, Bill of Materials and Reinforcement, see Sheet S9.
 - For Parapet and Median Elevation and Details, see Sheet S10.
 - For spacing of b2(E) bottom bars, and bars under parapet, see Deck Cross Section, Sheet S8.
 - For floor drain locations see Sheet S1.
 - Work this sheet with Sheets S8, S9, and S10.
 - Dimensions are based on a Rolled Rail Strip Seal Joint. If the Contractor elects to use the Welded Rail Strip Seal Joint, deck dimensions may require adjustments to satisfy the details on Base Sheet EJ-SSJ (Shf. S11).

* See bar cutting diagram, Sheet S9.

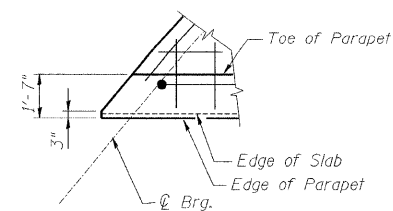

DECK PLAN

DESIGNED	KWS
CHECKED	MRB
DRAWN	LM
CHECKED	WJZ

benesch
 alfred benesch & company
 Engineers • Surveyors • Planners
 205 North Michigan Avenue, Suite 2400
 Chicago, Illinois 60601
 312-565-0450
 JOB NO. 3526

ILLINOIS DEPARTMENT OF TRANSPORTATION
 RELOCATED ILLINOIS ROUTE 13 OVER
 HARRISBURG DITCH
 F.A.P. 331 SECTION (8X-1)B
 DECK REINFORCEMENT PLAN

SN: 083-0060
 SALINE CO., IL.

STA. 1013+38.50
 DATE: FEB 4, 2009