

ROUTE NO.	SECTION	COUNTY	TOTAL SHEETS	SHEET NO.
F.A.P. 331	(8X-1)B	SALINE CO.	220	139
STA.		TO STA.		
F.H.W.A. REGION		ILLINOIS	PROJECT	

Contract # 78058

NORTH TOE OF MEDIAN BARRIER

Location	Station	Offset	Theoretical Grade Elevations
West End W. Appr. Pvmnt	1012+26.46	-1.33	372.12
A	1012+36.58	-1.33	372.14
B	1012+46.69	-1.33	372.16
East End W. Appr. Pvmnt	1012+56.78	-1.33	372.18

Proposed ϕ Ill. 13 Relocation & P.G.

Location	Station	Offset	Theoretical Grade Elevations
West End W. Appr. Pvmnt	1012+25.31	0.00	372.09
A	1012+35.43	0.00	372.11
B	1012+45.54	0.00	372.12
East End W. Appr. Pvmnt	1012+55.64	0.00	372.14

SOUTH TOE OF MEDIAN BARRIER

Location	Station	Offset	Theoretical Grade Elevations
West End W. Appr. Pvmnt	1012+24.16	1.33	372.05
A	1012+34.28	1.33	372.07
B	1012+44.39	1.33	372.09
East End W. Appr. Pvmnt	1012+54.50	1.33	372.10

NORTH EDGE OF EB PAVEMENT


Location	Station	Offset	Theoretical Grade Elevations
West End W. Appr. Pvmnt	1012+15.78	11.00	371.78
A	1012+25.93	11.00	371.80
B	1012+36.06	11.00	371.82
East End W. Appr. Pvmnt	1012+46.19	11.00	371.84

SOUTH EDGE OF EB PAVEMENT

Location	Station	Offset	Theoretical Grade Elevations
West End W. Appr. Pvmnt	1011+94.86	35.00	371.11
A	1012+05.06	35.00	371.13
B	1012+15.25	35.00	371.16
East End W. Appr. Pvmnt	1012+25.43	35.00	371.18

SOUTH EDGE OF SHOULDER

Location	Station	Offset	Theoretical Grade Elevations
West End W. Appr. Pvmnt	1011+85.72	45.42	370.81
A	1011+95.92	45.44	370.84
B	1012+06.49	45.04	370.87
East End W. Appr. Pvmnt	1012+16.70	45.03	370.90

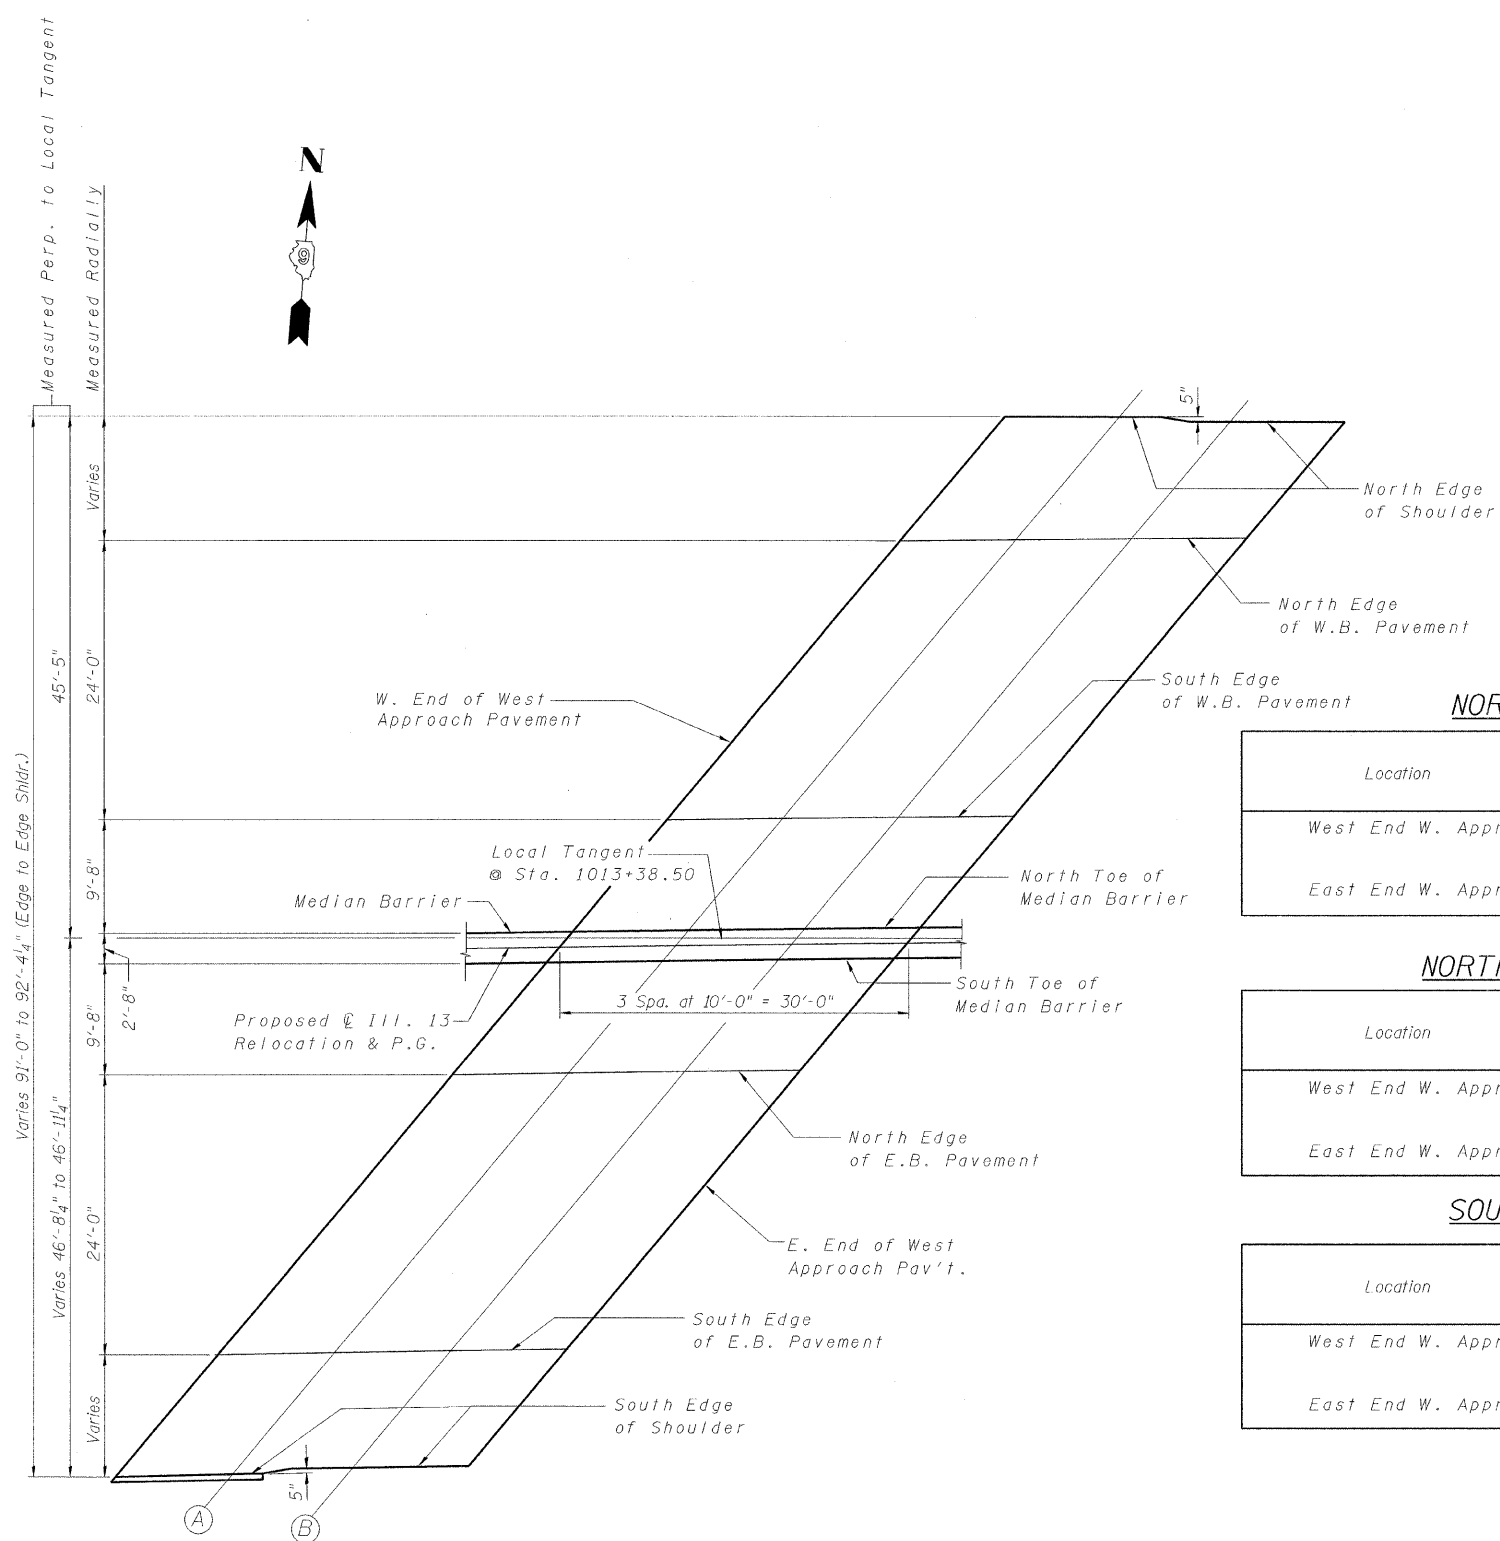

PLAN
West Approach Slab

NORTH EDGE OF SHOULDER

Location	Station	Offset	Theoretical Grade Elevations
West End W. Appr. Pvmnt	1012+64.57	-45.78	373.34
A	1012+74.51	-45.69	373.35
B	1012+84.10	-45.19	373.35
East End W. Appr. Pvmnt	1012+94.04	-45.13	373.35

NORTH EDGE OF WB PAVEMENT

Location	Station	Offset	Theoretical Grade Elevations
West End W. Appr. Pvmnt	1012+55.39	-35.00	373.05
A	1012+65.43	-35.00	373.06
B	1012+75.46	-35.00	373.07
East End W. Appr. Pvmnt	1012+85.47	-35.00	373.08

SOUTH EDGE OF WB PAVEMENT

Location	Station	Offset	Theoretical Grade Elevations
West End W. Appr. Pvmnt	1012+34.80	-11.00	372.39
A	1012+44.90	-11.00	372.41
B	1012+54.98	-11.00	372.43
East End W. Appr. Pvmnt	1012+65.06	-11.00	372.44

DESIGNED	KMP
CHECKED	AJK
DRAWN	KMP
CHECKED	AJK

Notes:
1. For approach slab details, see sheets S24 and S25.

benesch

alfred benesch & company
Engineers • Surveyors • Planners
205 North Michigan Avenue, Suite 2400
Chicago, Illinois 60601
312-565-0460
JOB NO. 3526

ILLINOIS DEPARTMENT OF TRANSPORTATION
RELOCATED ILLINOIS ROUTE 13 OVER
HARRISBURG DITCH
F.A.P. 331 SECTION (8X-1)B
**TOP OF WEST APPROACH
SLAB ELEVATIONS**
STA. 1013+38.50
DATE: FEB 4, 2009