


DATE	
BY	
FINAL SURVEY	
SURVEYED	
PLOTTED	
NOTE BOOK	
AREAS	
AREAS CHECKED	

DATE	
BY	
ORIGINAL SURVEY	
SURVEYED	
PLOTTED	
NOTE BOOK	
AREAS	
AREAS CHECKED	

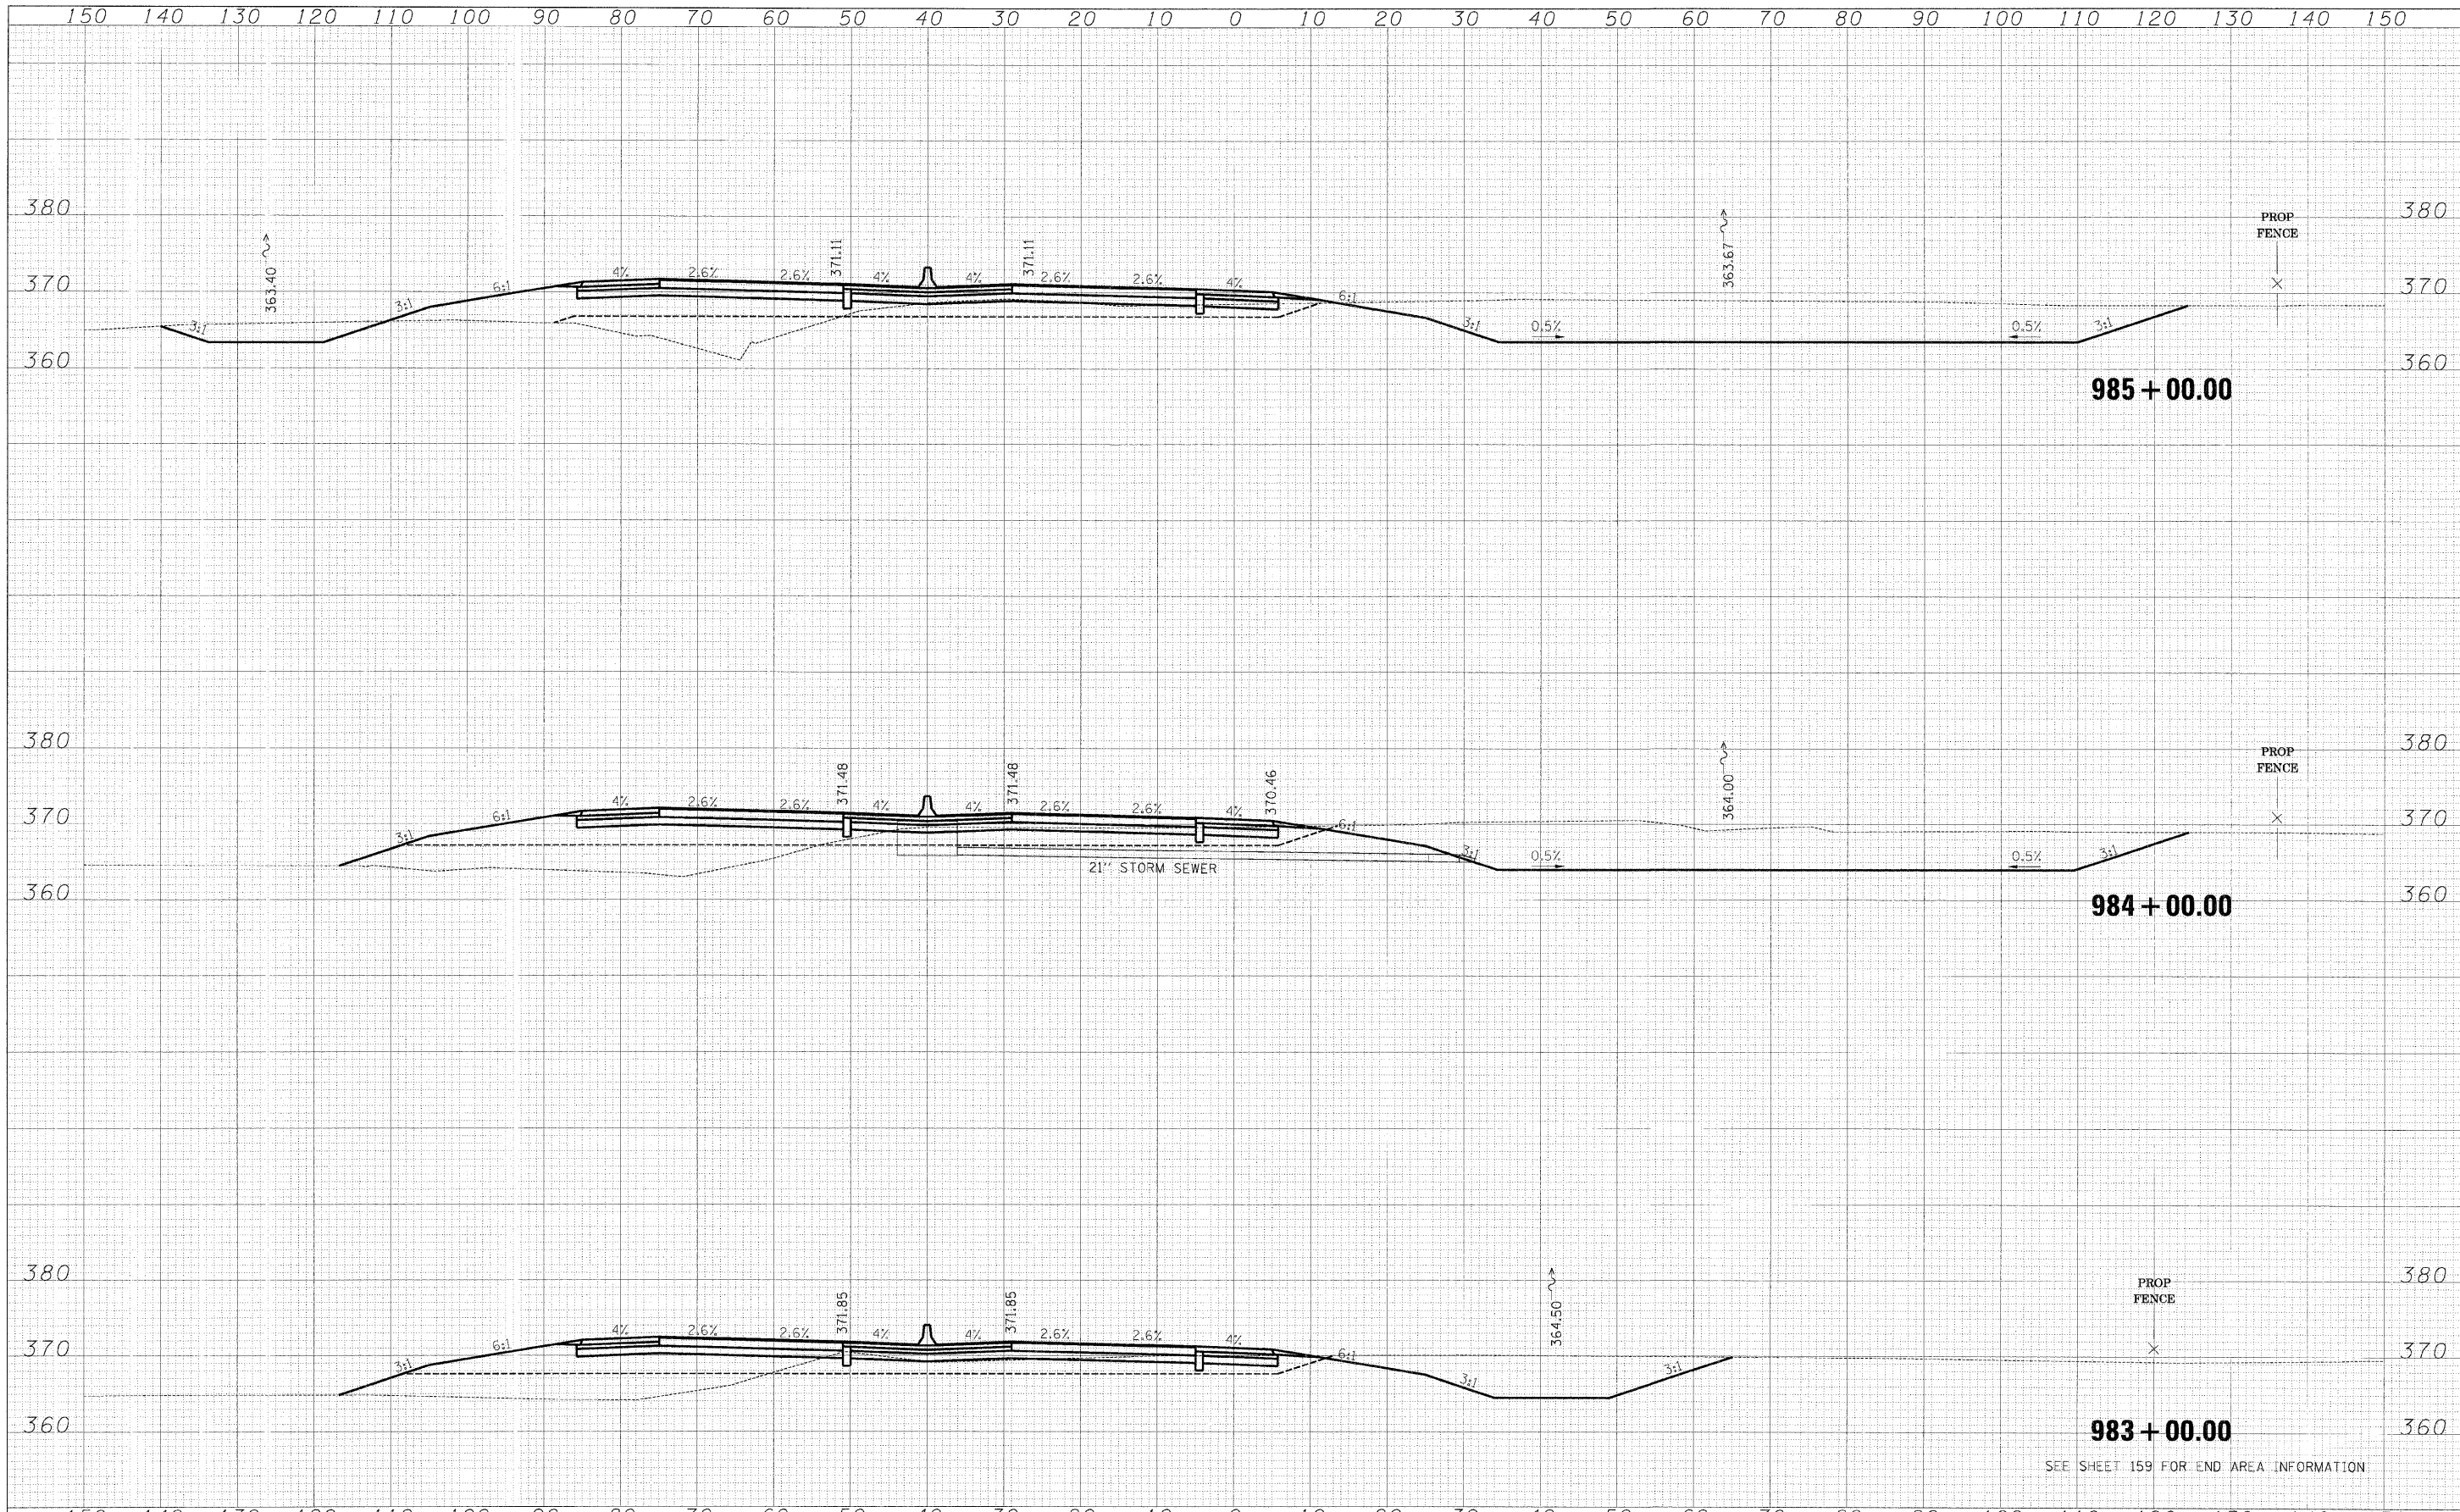

FILE NAME = 1L13_west_xsec_sheets.dgn	USER NAME = bweigand	DESIGNED - BJW	REVISED -	<b>STATE OF ILLINOIS DEPARTMENT OF TRANSPORTATION</b>	<b>CROSS SECTIONS-ILL 13 RELOCATION</b>			F.A. RTE. 331	SECTION 3-2, 8X-1, (8X-1)B, 4-2	COUNTY SALINE	TOTAL SHEETS 172	SHEET NO. 220
	PLOT SCALE = 1:10	DRAWN - DMS	REVISED -		SCALE:	SHEET NO.	OF	SHEETS	STA. 983+00.00	TO STA. 985+00.00	CONTRACT NO. 78058	
	PLOT DATE = 2/2/2009	CHECKED - JPN	REVISED -								FED. ROAD DIST. NO. ILLINOIS FED. AID PROJECT	
		DATE - 02-02-09	REVISED -									

SEE SHEET 159 FOR END AREA INFORMATION