


DATE \_\_\_\_\_ BY \_\_\_\_\_  
 ORIGINAL SURVEY \_\_\_\_\_  
 SURVEYED \_\_\_\_\_  
 PLOTTED \_\_\_\_\_  
 NOTE BOOK \_\_\_\_\_  
 NO. \_\_\_\_\_  
 AREAS CHECKED \_\_\_\_\_

DATE \_\_\_\_\_ BY \_\_\_\_\_  
 ORIGINAL SURVEY \_\_\_\_\_  
 SURVEYED \_\_\_\_\_  
 PLOTTED \_\_\_\_\_  
 NOTE BOOK \_\_\_\_\_  
 NO. \_\_\_\_\_  
 AREAS CHECKED \_\_\_\_\_

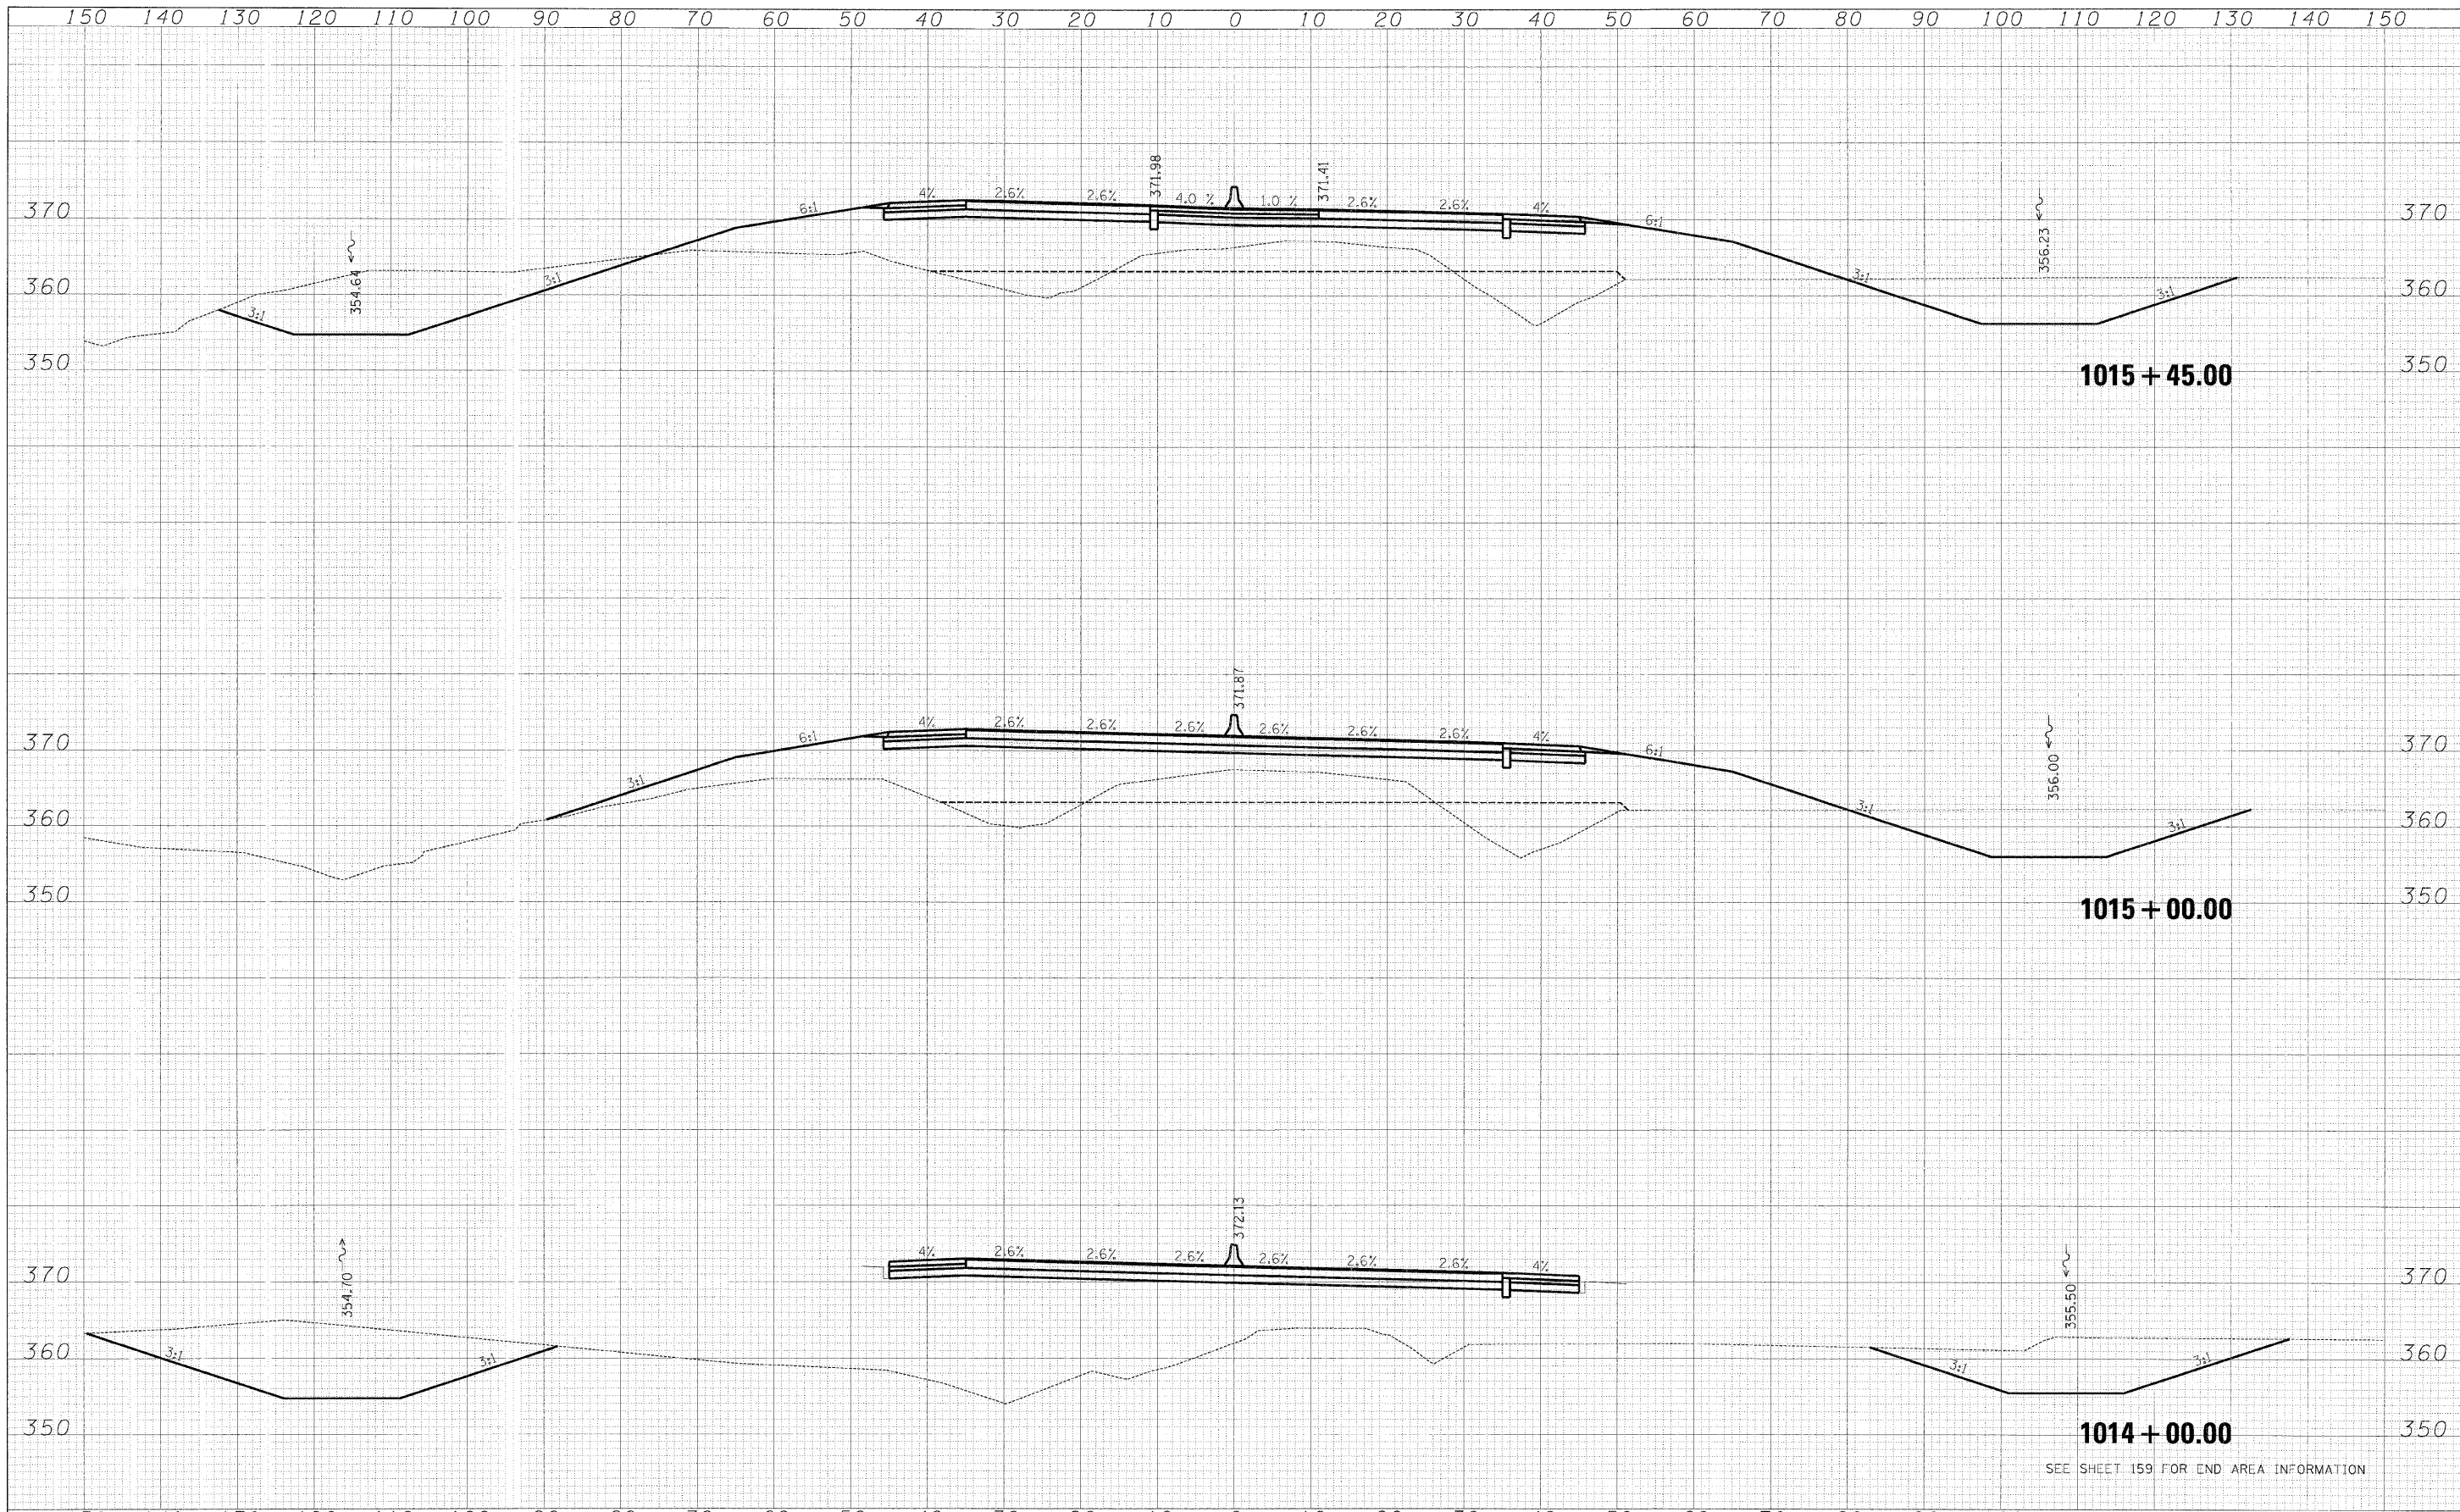

FILE NAME = IL13_west_xsec_sheets.dgn	USER NAME = bweigand	DESIGNED - BJW	REVISED -	<b>STATE OF ILLINOIS DEPARTMENT OF TRANSPORTATION</b>	<b>CROSS SECTIONS-ILL 13 RELOCATION</b>				<table border="1"> <tr> <th>F.A. RTE.</th> <th>SECTION</th> <th>COUNTY</th> <th>TOTAL SHEET NO.</th> </tr> <tr> <td>331</td> <td>3-2, 8X-1, (8X-1)B, 4-2</td> <td>SALINE</td> <td>184 220</td> </tr> <tr> <td colspan="3">CONTRACT NO. 78058</td> <td></td> </tr> <tr> <td colspan="4">FED. ROAD DIST. NO. [ILLINOIS] FED. AID PROJECT</td> </tr> </table>	F.A. RTE.	SECTION	COUNTY	TOTAL SHEET NO.	331	3-2, 8X-1, (8X-1)B, 4-2	SALINE	184 220	CONTRACT NO. 78058				FED. ROAD DIST. NO. [ILLINOIS] FED. AID PROJECT			
F.A. RTE.	SECTION	COUNTY	TOTAL SHEET NO.																						
331	3-2, 8X-1, (8X-1)B, 4-2	SALINE	184 220																						
CONTRACT NO. 78058																									
FED. ROAD DIST. NO. [ILLINOIS] FED. AID PROJECT																									
PLOT SCALE = 1:10	CHECKED - JPN	DRAWN - DMS	REVISED -	SCALE:	SHEET NO.	OF	SHEETS																		
PLOT DATE = 2/2/2009	DATE - 02-02-09	CHECKED - JPN	REVISED -	STA. 1014+00.00 TO STA. 1015+45.00																					
		DATE - 02-02-09	REVISED -																						

SEE SHEET 159 FOR END AREA INFORMATION