


DATE	
BY	
FINAL SURVEYED	
NOTE BOOK	
NO.	

DATE	
BY	
ORIGINAL SURVEYED	
NOTE BOOK	
NO.	

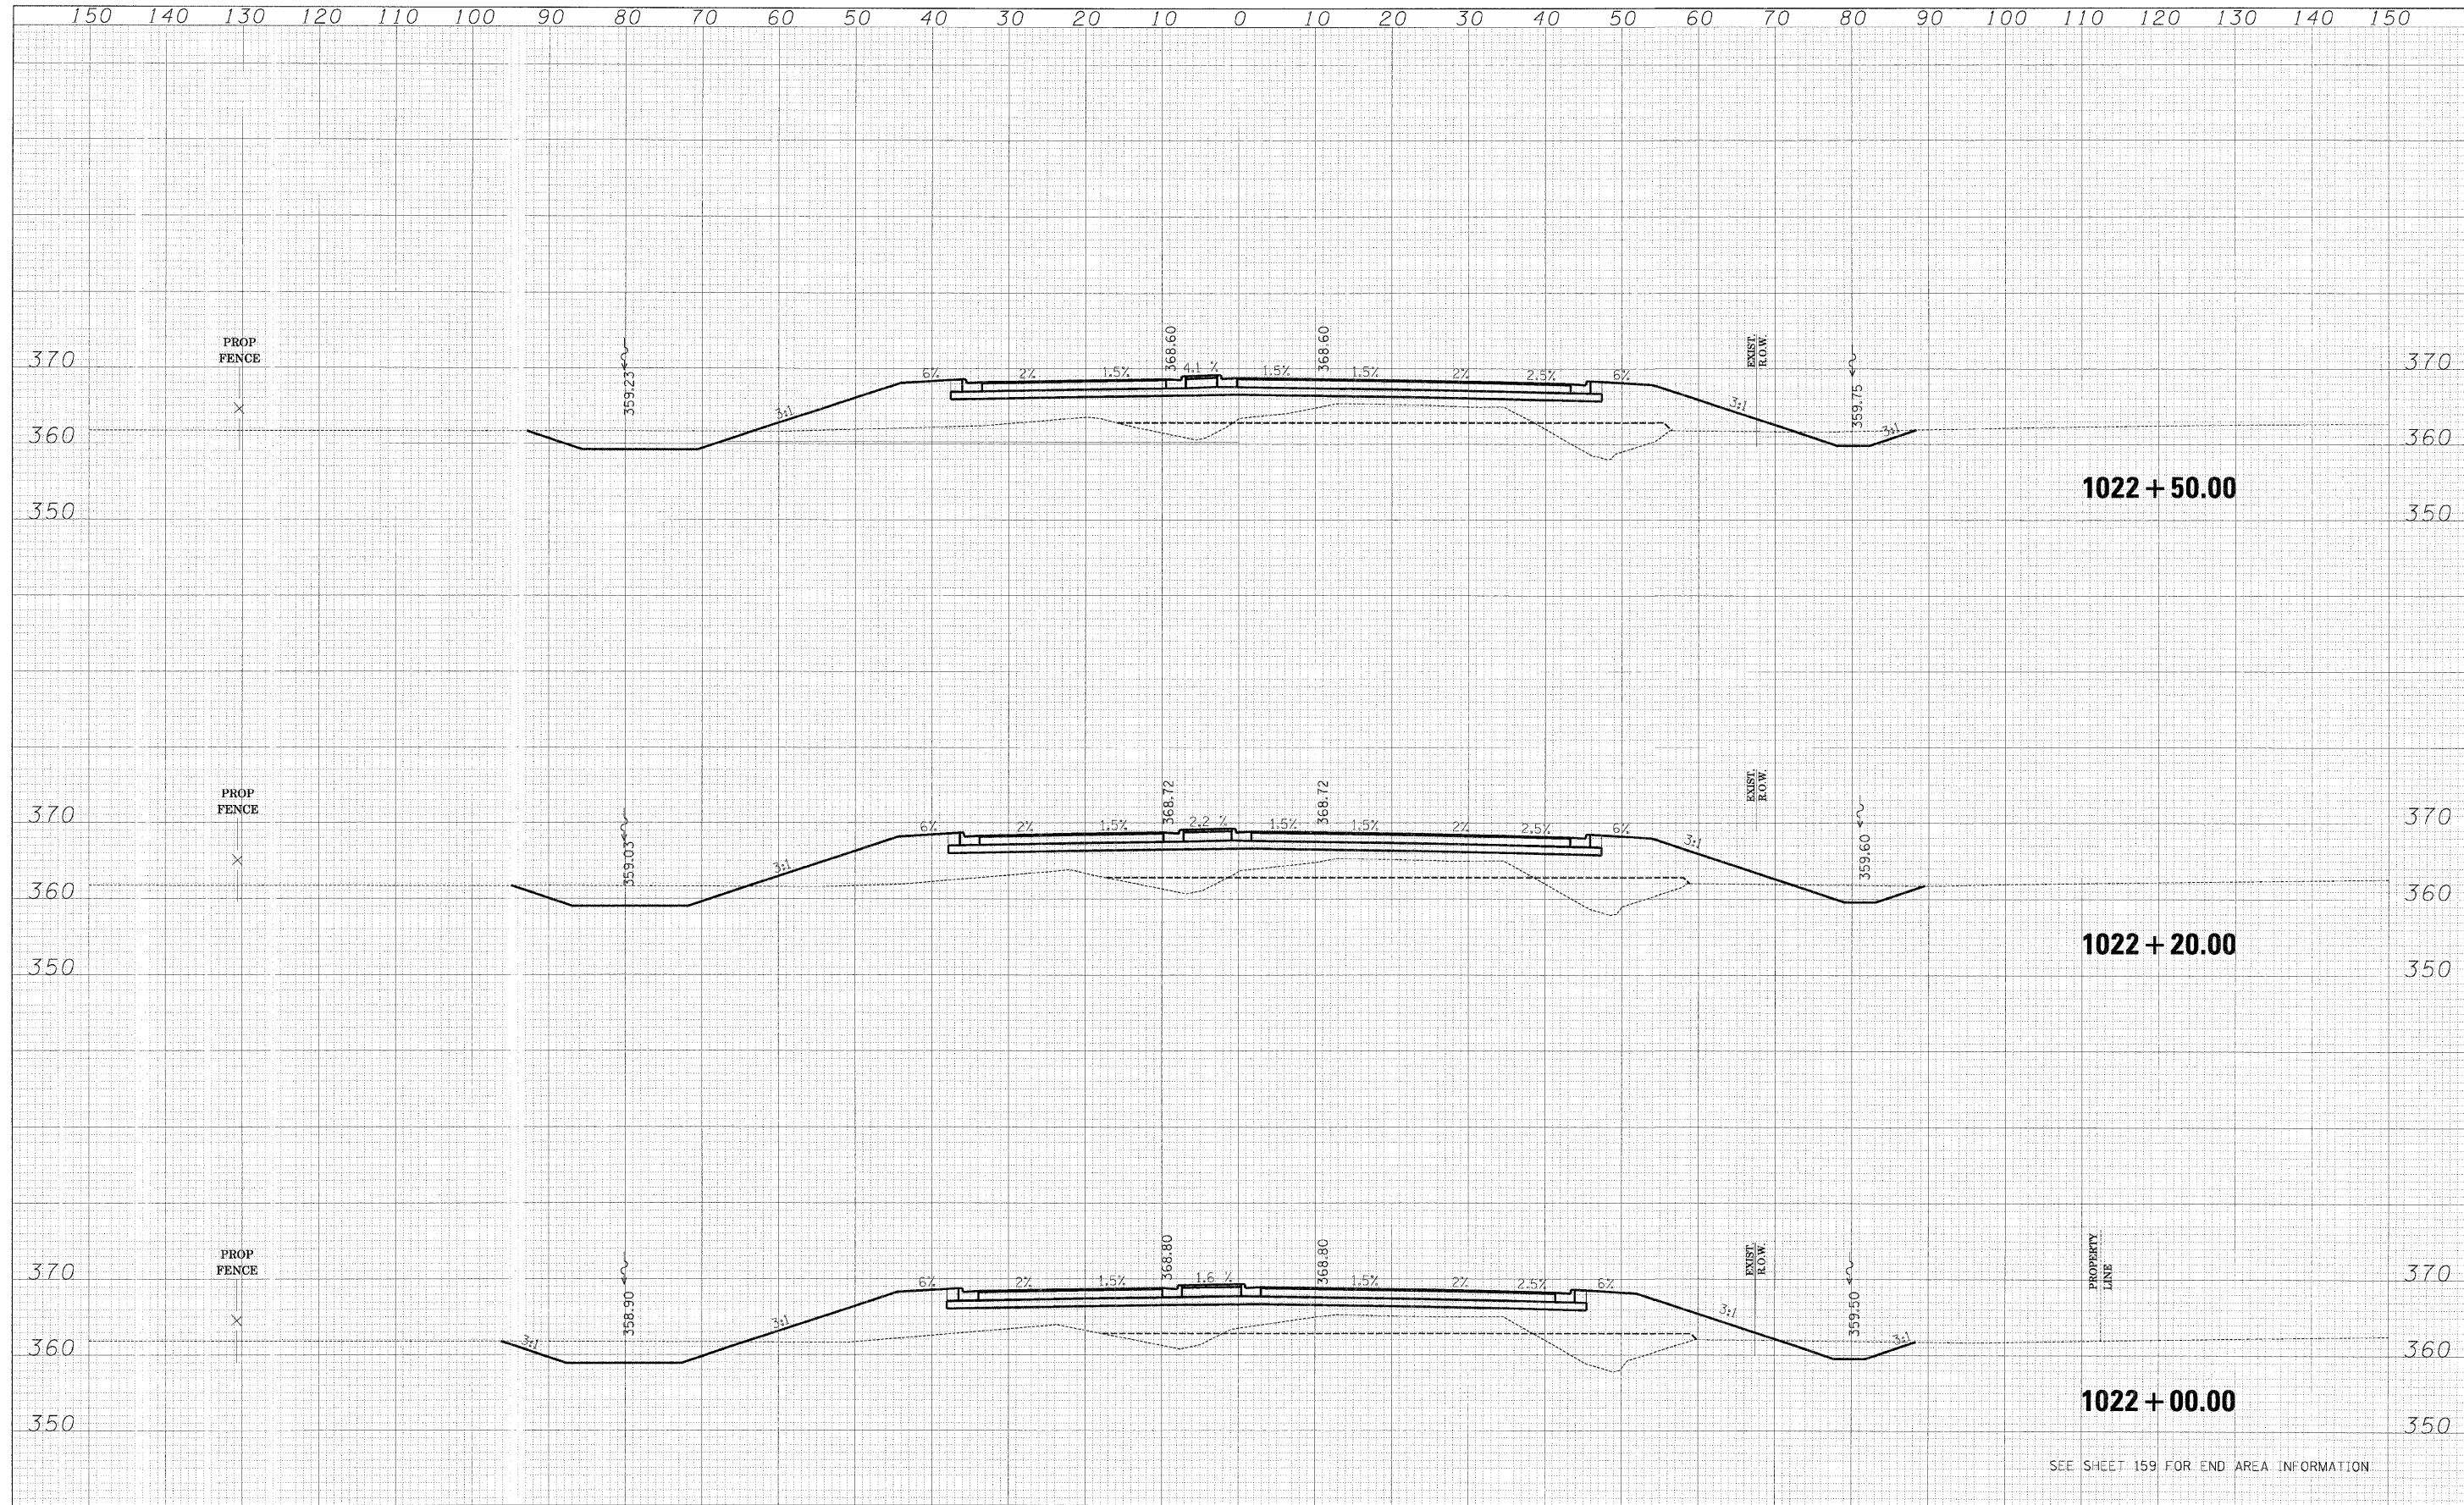

SEE SHEET 159 FOR END AREA INFORMATION

FILE NAME = ill13_west_xsec_sheets.dgn	USER NAME = bweisganc	DESIGNED - BJW	REVISED -	STATE OF ILLINOIS DEPARTMENT OF TRANSPORTATION	CROSS SECTIONS-ILL 13 RELOCATION		F.A. RTE. 331	SECTION 3-2, 8X-1, (8X-1)B ,4-2	COUNTY SALINE	TOTAL SHEETS 188	SHEET NO. 220	
	PLOT SCALE = 1:10	DRAWN - DMS	REVISED -		SCALE:	SHEET NO. OF SHEETS	STA. 1022+00.00 TO STA. 1022+50.00	FED. ROAD DIST. NO.	ILLINOIS FED. AID PROJECT			
	PLOT DATE = 2/2/2009	CHECKED - JPN	REVISED -									
		DATE - 02-02-09	REVISED -									