


DATE	
BY	
FINAL SURVEY	
PLOTTED	
NOTE BOOK	
AREAS CHECKED	
NO.	

DATE	
BY	
ORIGINAL SURVEY	
PLOTTED	
NOTE BOOK	
AREAS CHECKED	
NO.	

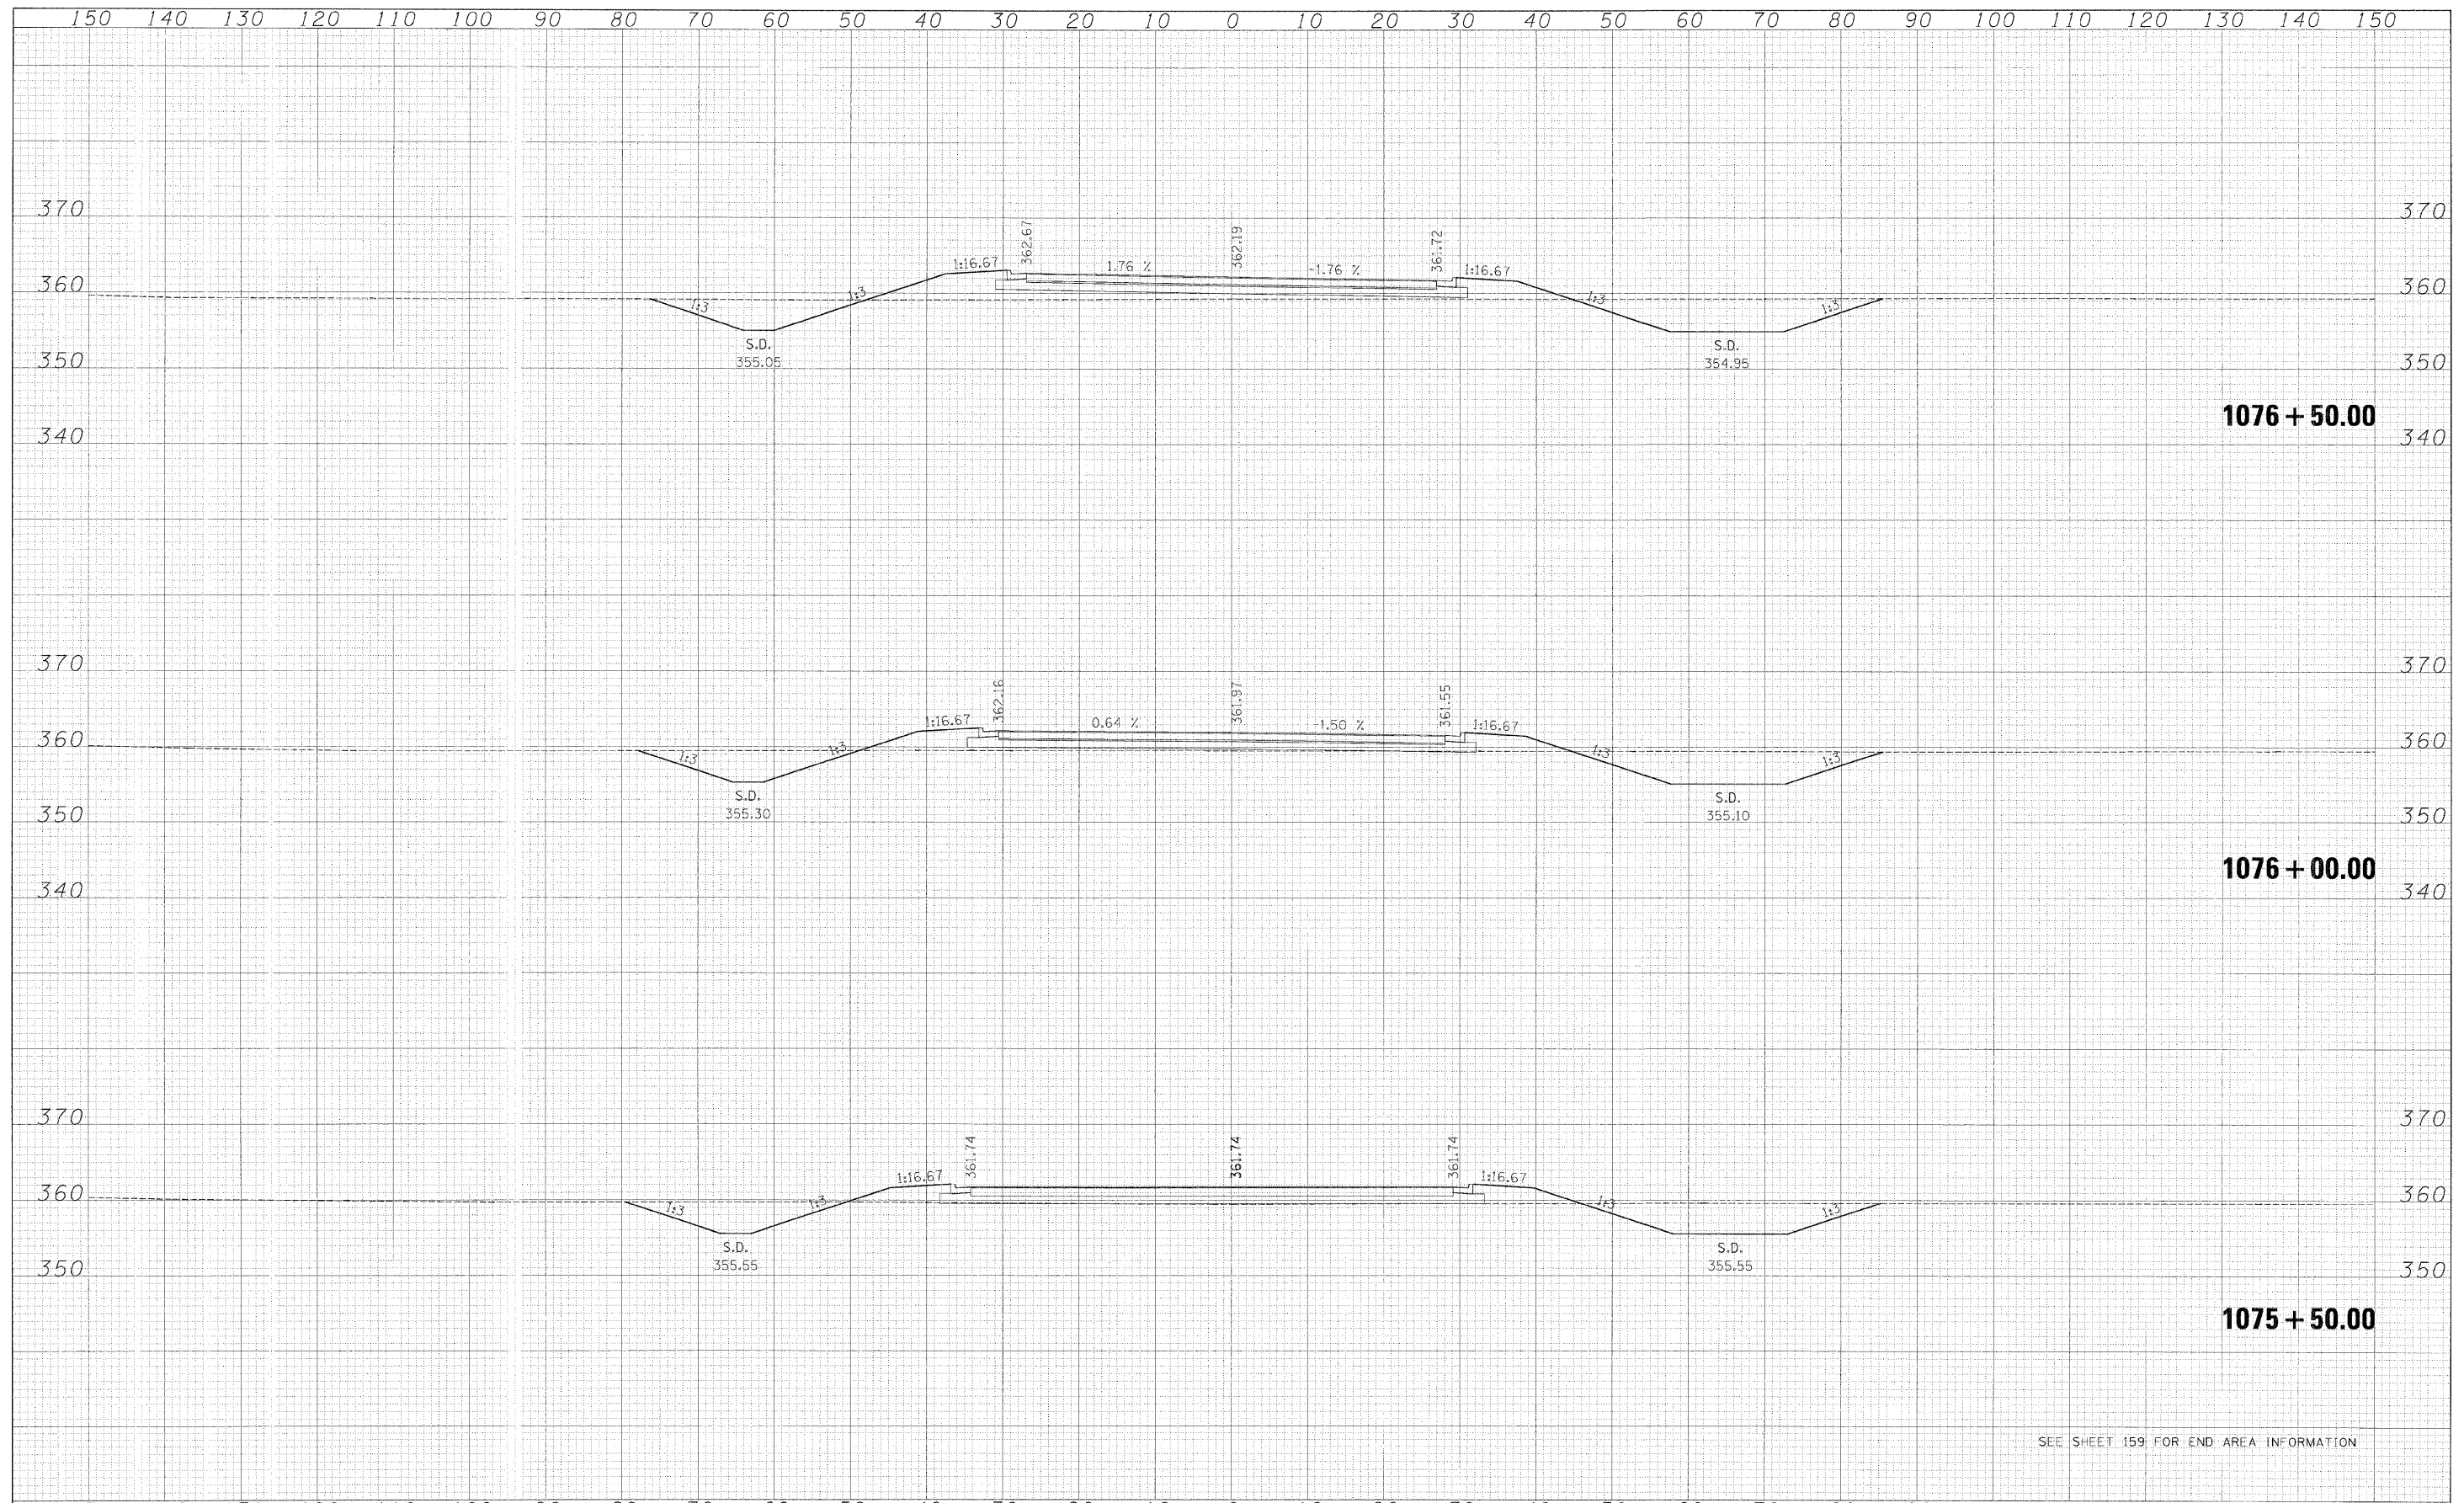

SEE SHEET 159 FOR END AREA INFORMATION

FILE NAME = IL13_east_xsec.sheets.dgn	USER NAME = bweisgand	DESIGNED - BJW	REVISED -	STATE OF ILLINOIS DEPARTMENT OF TRANSPORTATION	CROSS SECTIONS-ILL 13 RELOCATION	SCALE:	SHEET NO.	OF	SHEETS	STA. 1075+50.00 TO STA. 1076+50.00	F.A. RTE.	SECTION	COUNTY	TOTAL SHEETS	SHEET NO.
		DRAWN -	REVISED -			331	3-2, 8X-1, (8X-1)B, 4-2	SALINE	192	220					
		CHECKED - JPN	REVISED -			CONTRACT NO. 78058			ILLINOIS FED. AID PROJECT						
		DATE - 02-02-09	REVISED -												