


DATE	
BY	
FINAL SURVEY	
SURVEYED	
NOTED	
PLOTTED	
AREAS CHECKED	
NO.	

DATE	
BY	
ORIGINAL SURVEY	
SURVEYED	
NOTED	
PLOTTED	
AREAS CHECKED	
NO.	

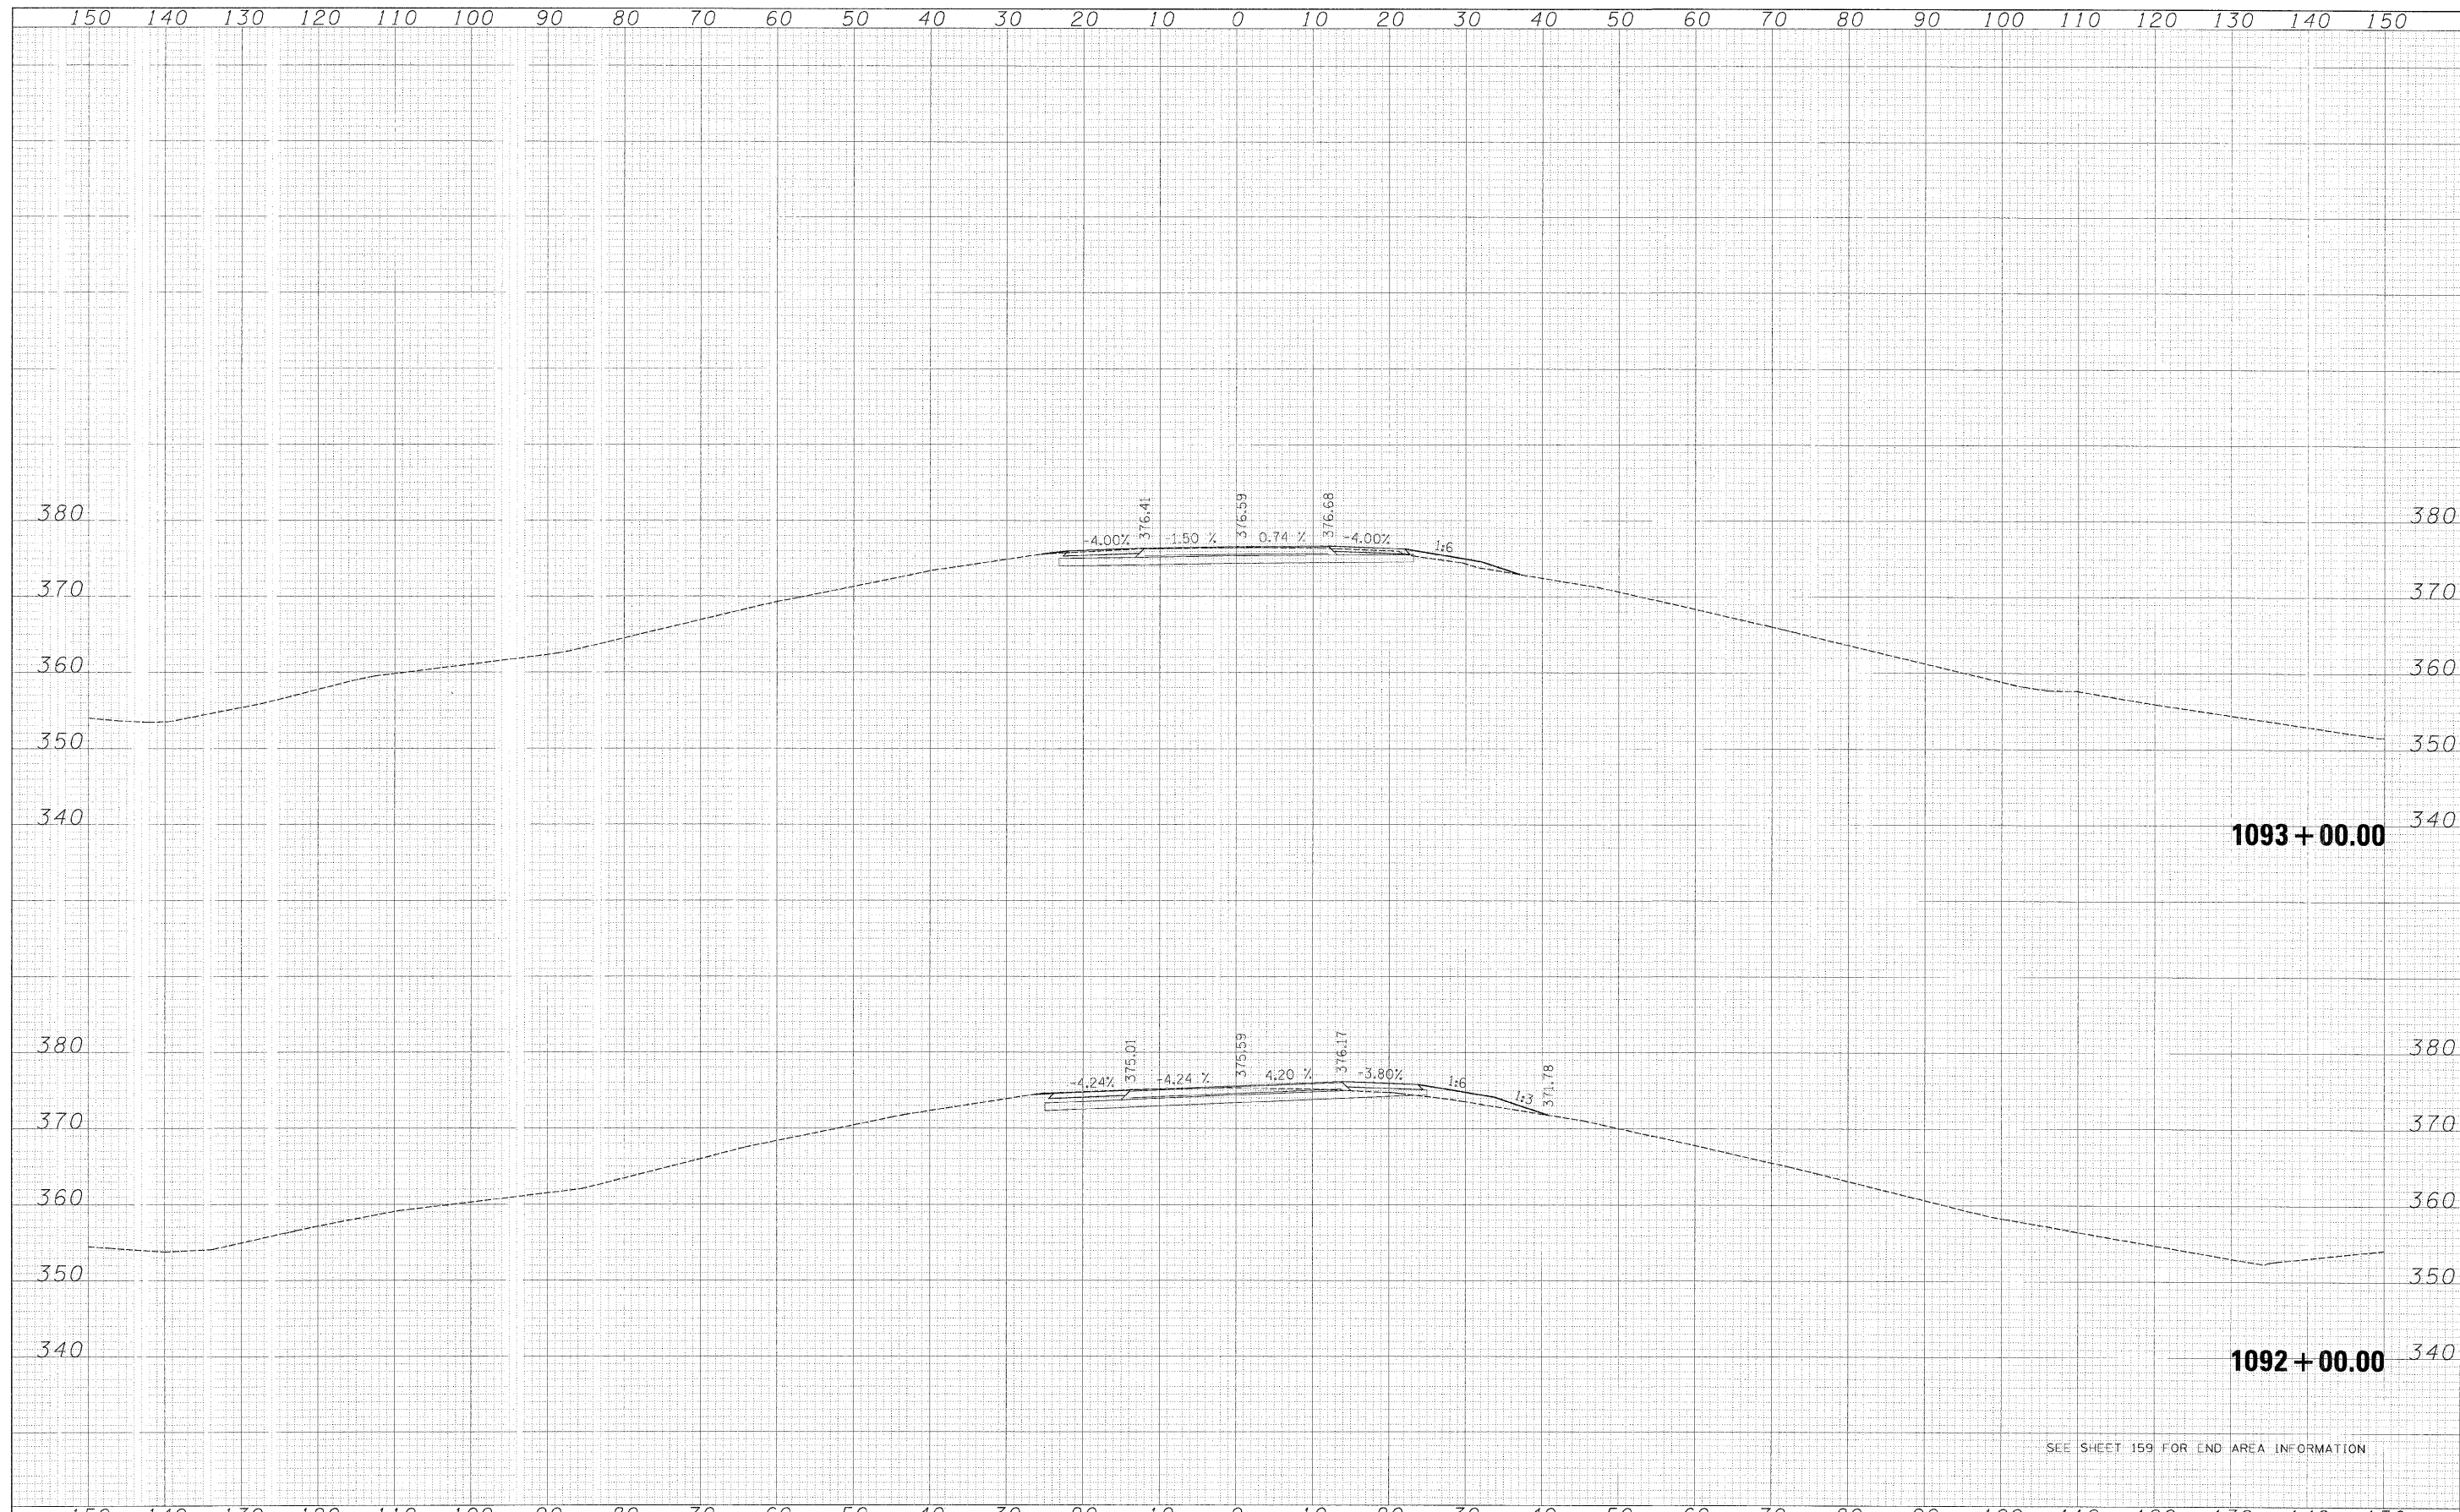

SEE SHEET 159 FOR END AREA INFORMATION

FILE NAME - ILL13.east.xsec.sheets.dgn	USFR NAME - bweigand	DESIGNED - BJW	REVISED -	<b>STATE OF ILLINOIS DEPARTMENT OF TRANSPORTATION</b>	<b>CROSS SECTIONS-ILL 13 RELOCATION</b>			F.A. R.T.E.	SECTION	COUNTY	TOTAL SHEETS	SHEET NO.
		DRAWN	REVISED -		SCALE:	SHEET NO.	OF	SHEETS	3-2, 8X-1, 8X-10B, 4-2	SALINE	201	220
		CHECKED - JPN	REVISED -		STA. 1092+00.00 TO STA. 1093+00.00	FED. ROAD DIST. NO.	ILLINOIS FED. AID PROJECT	CONTRACT NO. 78058				
		DATE - 02-02-09	REVISED -									