


DATE	
BY	
FINAL SURVEY	SURVEYED
NOTE BOOK	PLOTTED
NO.	FILE NAME
	AREAS CHECKED

DATE	
BY	
ORIGINAL SURVEY	SURVEYED
NOTE BOOK	PLOTTED
NO.	FILE NAME
	AREAS CHECKED

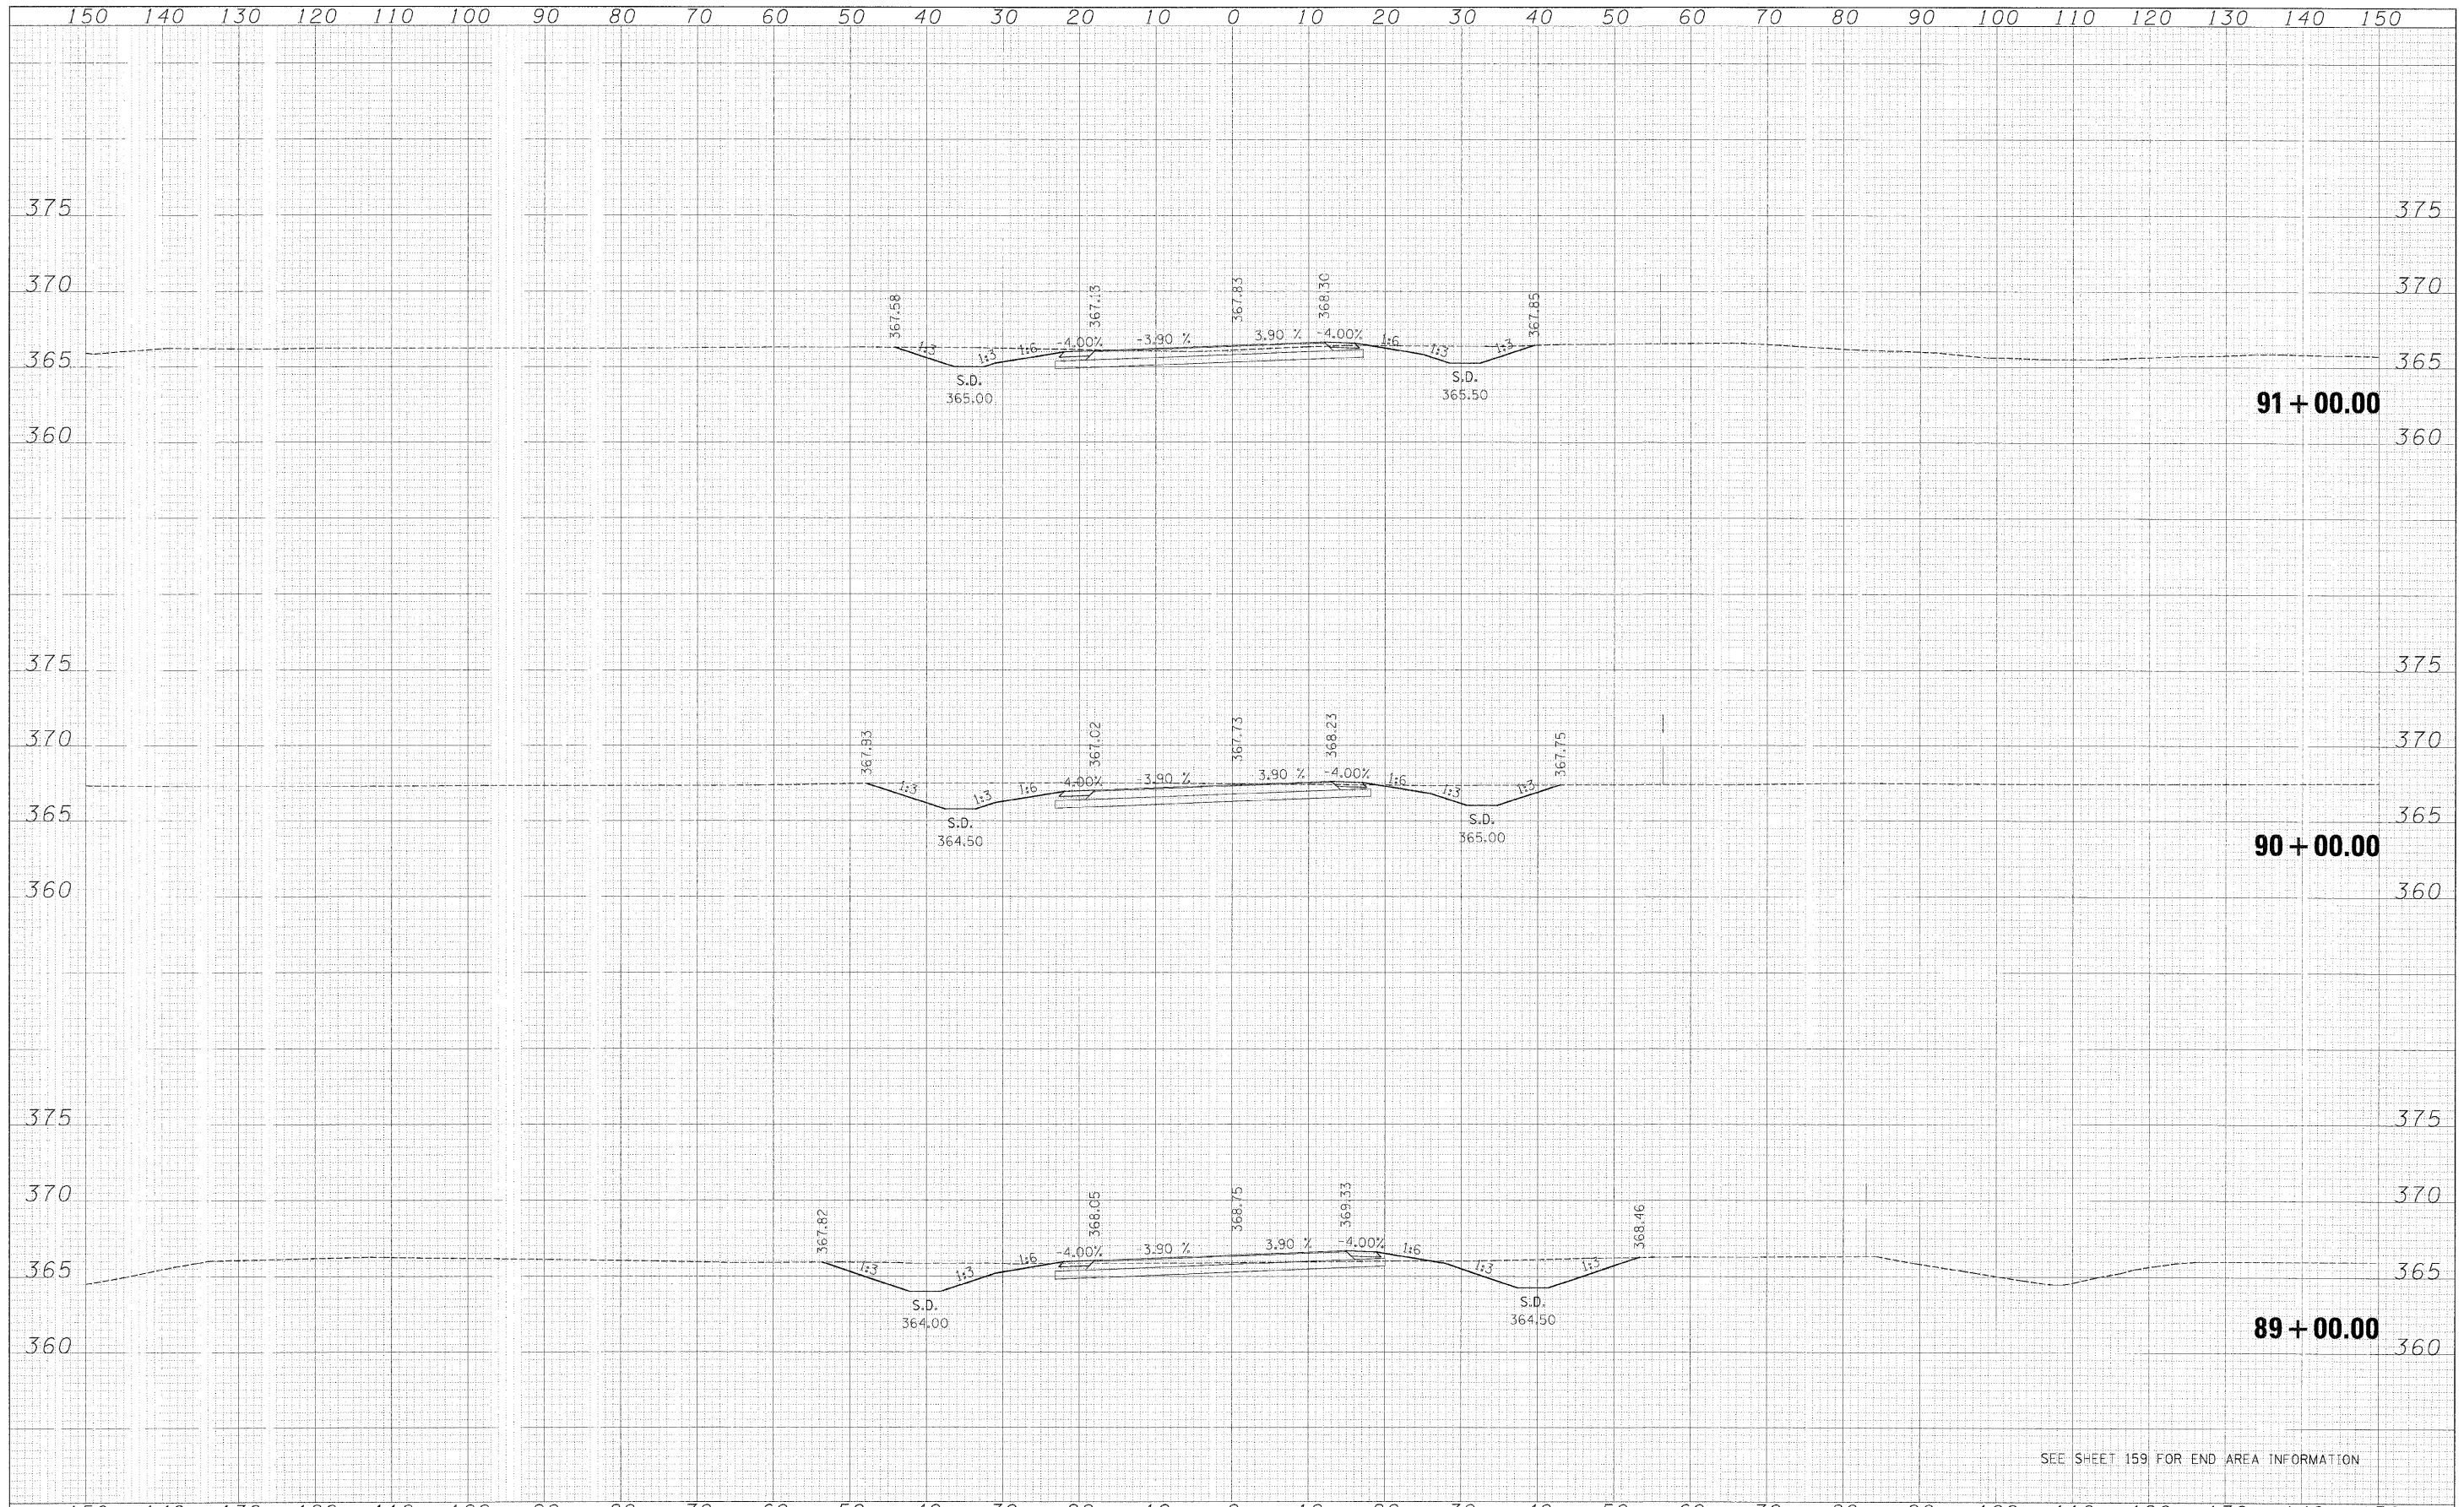

SEE SHEET 159 FOR END AREA INFORMATION

FILE NAME = Old Ill 13 West_Xsec_Sheets.dgn	USER NAME = bwe:gend	DESIGNED - BJW	REVISED -	<p align="center">STATE OF ILLINOIS DEPARTMENT OF TRANSPORTATION</p>	CROSS SECTIONS-OLD ILL 13			F.A. RTE.	SECTION	COUNTY	TOTAL SHEETS	SHEET NO.		
	PLT SCALE = 1:10	DRAWN - DMS	REVISED -		SCALE:	SHEET NO.	OF	SHEET'S	STA. 89+00.00	TO STA. 91+00.00	ILLINOIS	FED. AID PROJECT	207	220
	PLT DATE = 2/4/2009	CHECKED - JPN	REVISED -											
		DATE - 02-02-09	REVISED -											

89 + 00.00

90 + 00.00

91 + 00.00