


DATE	
BY	
FINAL SURVEY NO.	
SURVEY BOOK	
PLOTTED TEMPLATE AREAS CHECKED	

DATE	
BY	
ORIGINAL SURVEY NO.	
NOTE BOOK	
PLOTTED TEMPLATE AREAS CHECKED	

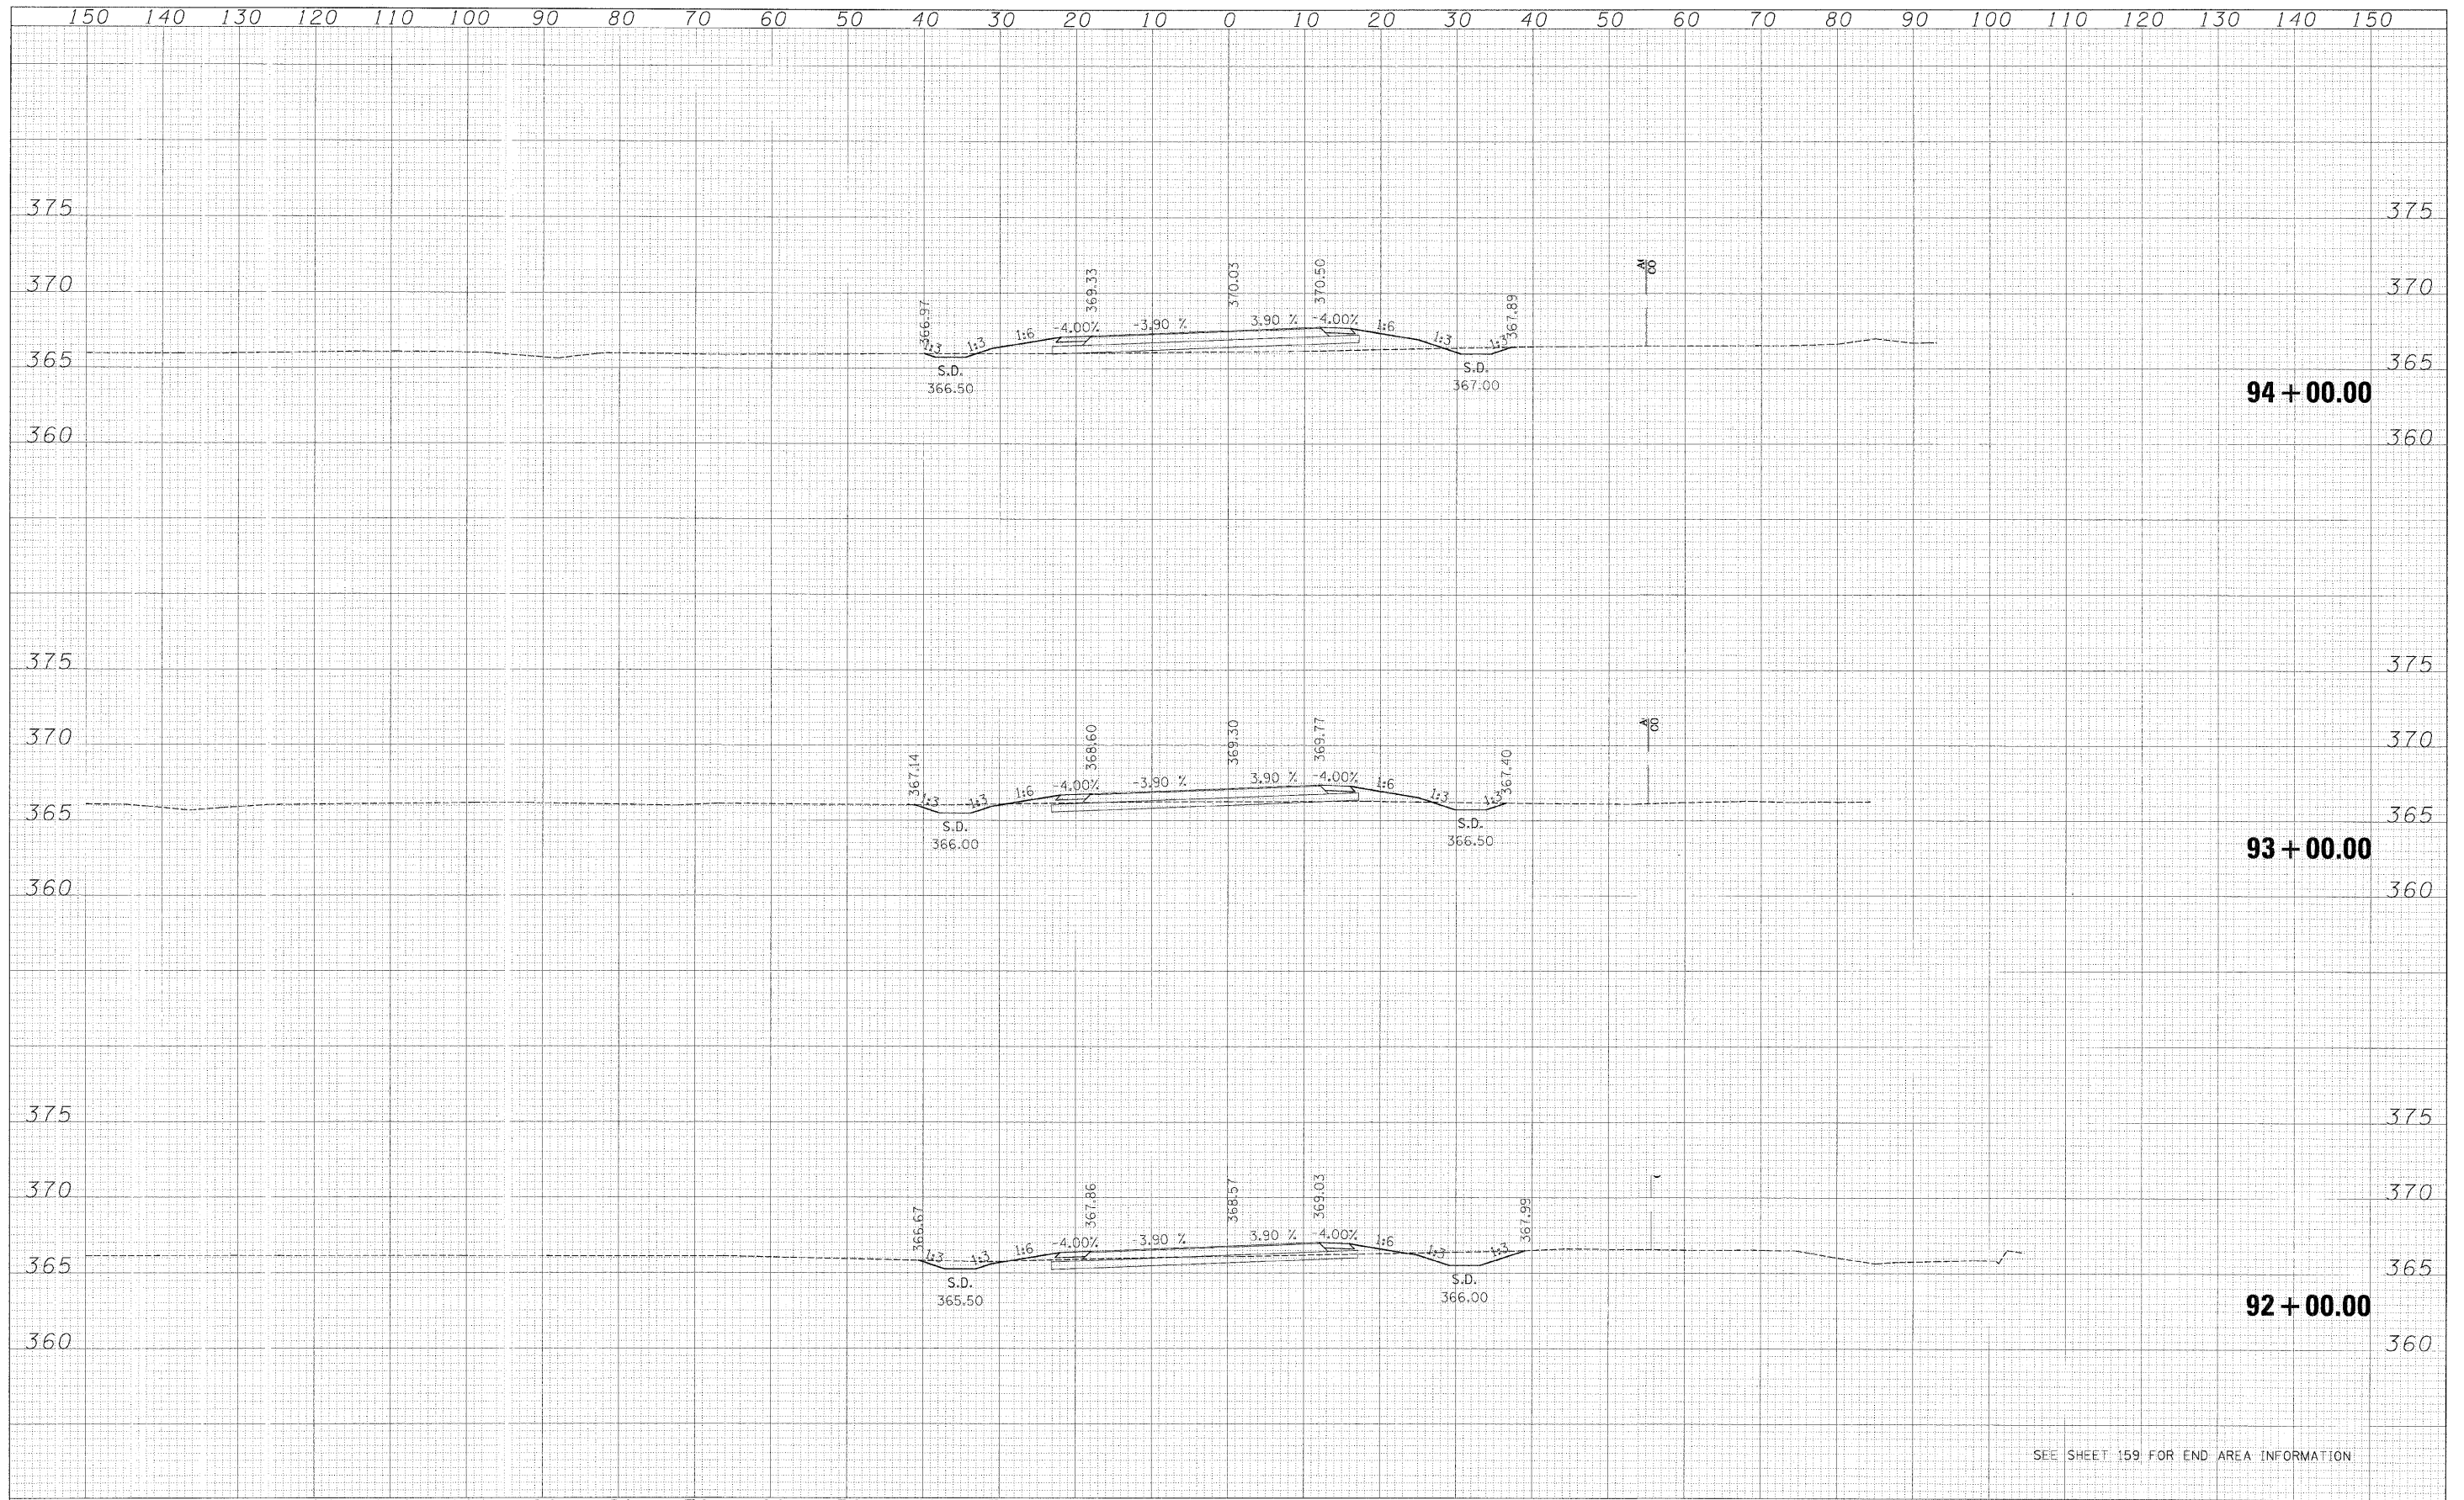

SEE SHEET 159 FOR END AREA INFORMATION

FILE NAME = Old_IL13_West_Xsec_Sheets.dgn	USER NAME = bweigend	DESIGNED - BJW	REVISED -	STATE OF ILLINOIS DEPARTMENT OF TRANSPORTATION	CROSS SECTIONS-OLD ILL 13				FEDERAL AID DIST. NO. ILLINOIS FED. AID PROJECT
PLOT SCALE = 1:10	CHECKED - JPN	DRAWN - DMS	REVISED -		SECTION 3-2, 8X-1, (8X-1)B, 4-2	COUNTY SAIJNE	TOTAL SHEETS 208	SHEET NO. 220	
PLOT DATE = 2/4/2009	DATE - 02-02-09	CHECKED - JPN	REVISED -		SCALE:	SHEET NO. OF SHEETS	STA. 92+00.00 TO STA. 94+00.00	CONTRACT NO. 78058	
		DATE - 02-02-09	REVISED -						