


DATE	
BY	
SERVICES	
PLOTTED	
TEMPLATE	
AREAS	
CHECKED	
NO.	

DATE	
BY	
SERVICES	
PLOTTED	
TEMPLATE	
AREAS	
CHECKED	
NO.	

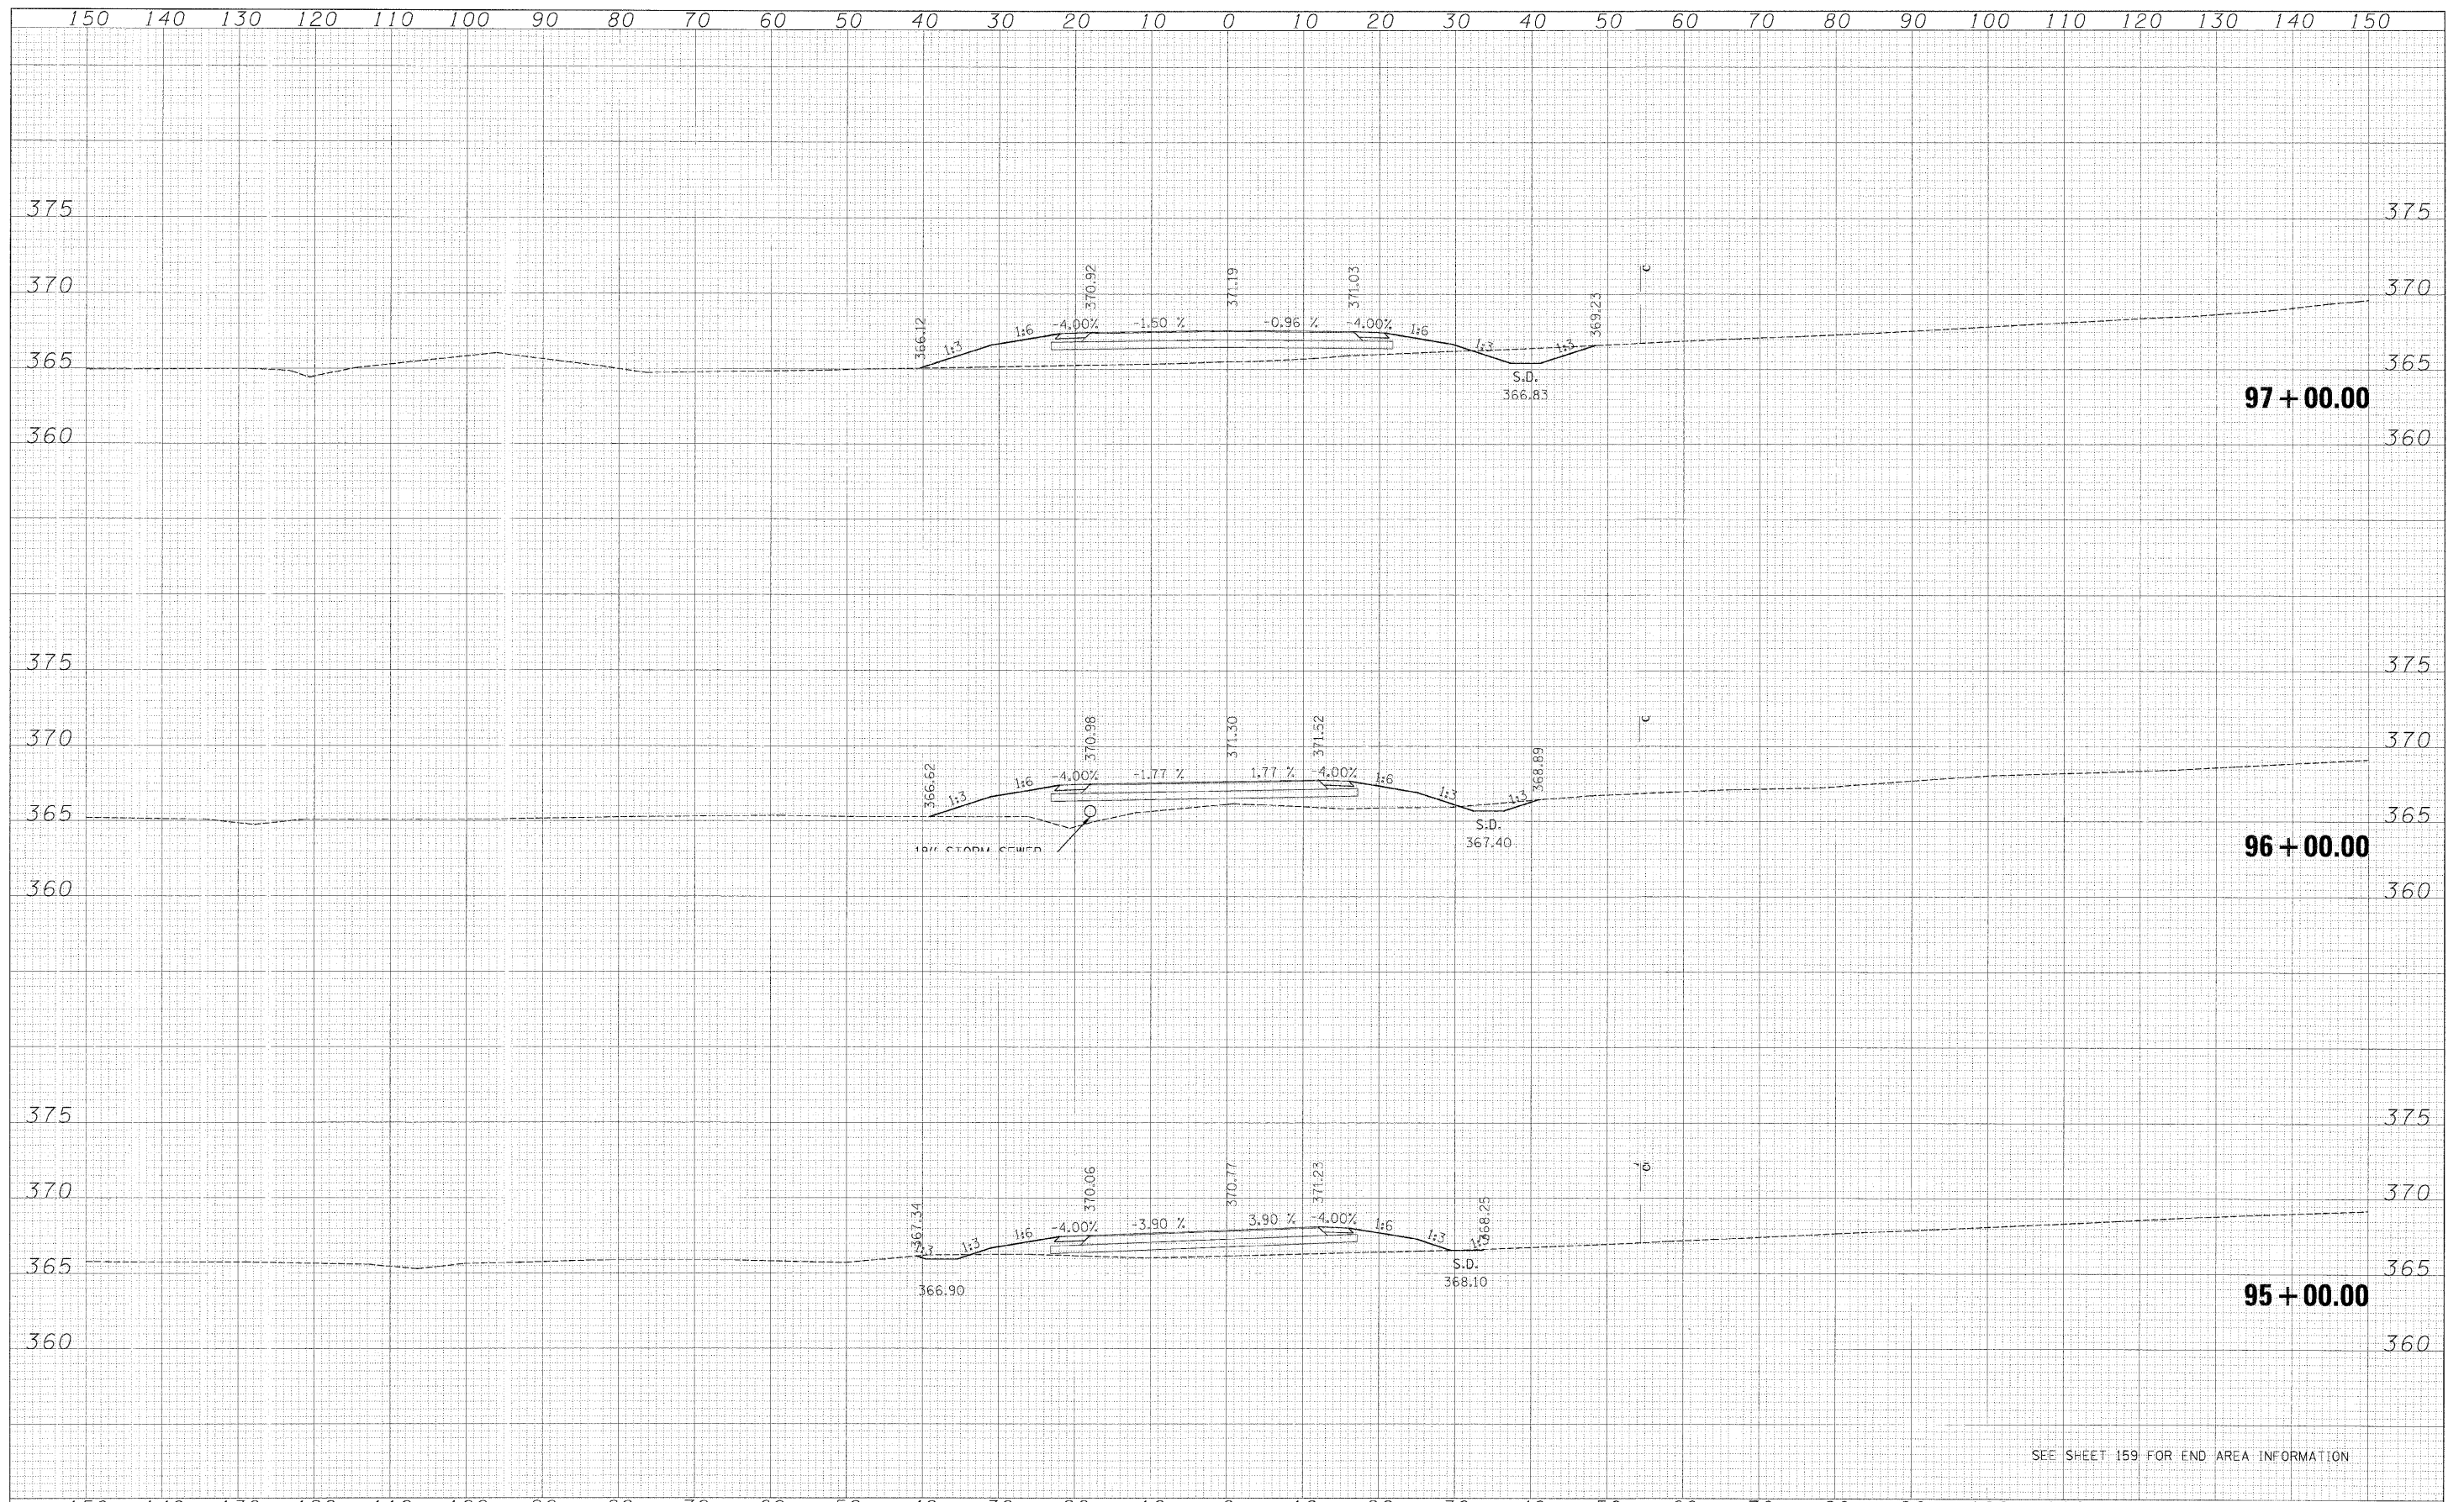

SEE SHEET 159 FOR END AREA INFORMATION

FILE NAME = Old.J1.13 West Xsec.Sheets.dgn	USER NAME = bwaigend	DESIGNED - BJW	REVISED -	<b>STATE OF ILLINOIS</b> <b>DEPARTMENT OF TRANSPORTATION</b>	<b>CROSS SECTIONS-OLD ILL 13</b>				F.A. RTE.	SECTION	COUNTY	TOTAL SHEETS	SHEET NO.
		DRAWN - DMS	REVISED -		3-2, 8X-1, 8X-1/B, 4-2	SALINE	209	220					
PLOT SCALE = 1:16		CHECKED - JPN	REVISED -		SCALE: SHEET NO. OF SHEETS STA. 95+00.00 TO STA. 97+00.00				CONTRACT NO. 78058				
PLOT DATE = 2/4/2009		DATE - 02-02-09	REVISED -		FED. ROAD DIST. NO. ILLINOIS FED. AID PROJECT								