


FINAL SURVEY NO.	DATE
BY	
DESIGNED	
DRAWN	
CHECKED	
DATE	

ORIGINAL SURVEY NO.	DATE
BY	
DESIGNED	
DRAWN	
CHECKED	
DATE	

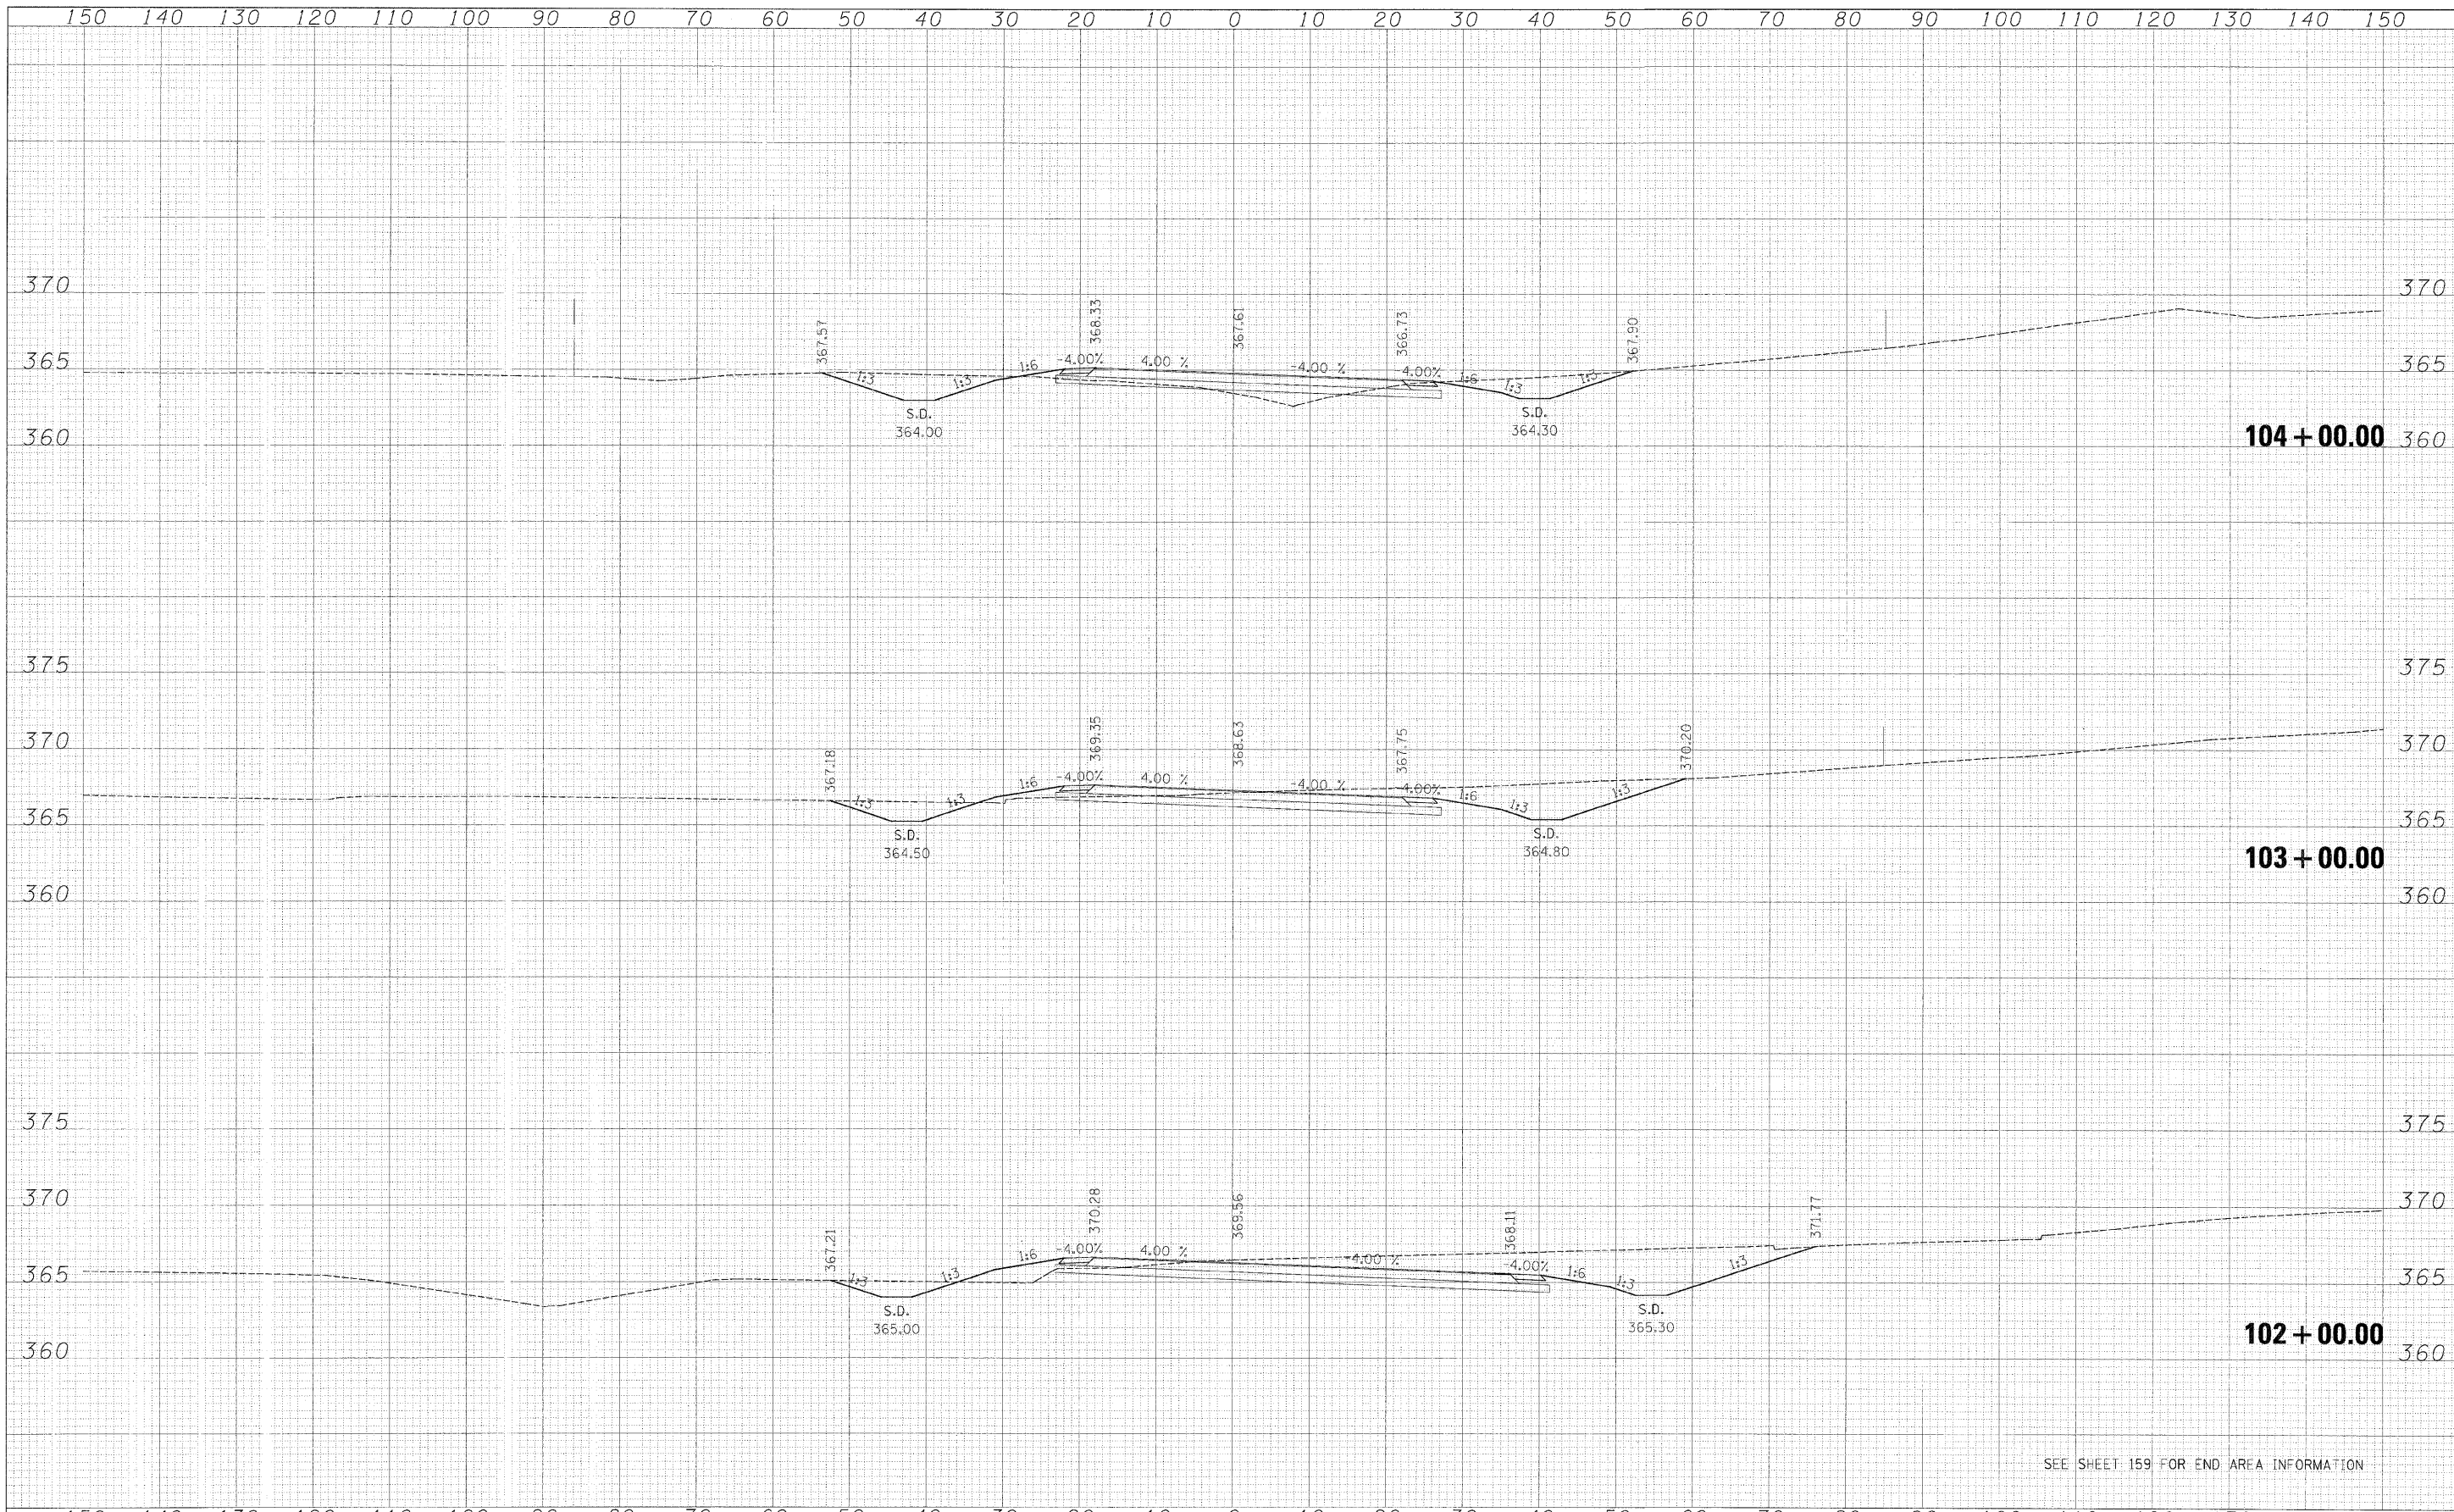

SEE SHEET 159 FOR END AREA INFORMATION

FILE NAME = Old_Ill13_West_Xsec_Sheets.cgn	USER NAME = oweigand	DESIGNED - BJW	REVISED -	STATE OF ILLINOIS DEPARTMENT OF TRANSPORTATION	CROSS SECTIONS-OLD ILL 13			F.A. RTE.	SECTION	COUNTY	TOTAL SHEETS	SHEET NO.	
PLOT SCALE = 1:10	DATE = 02-02-09	DRAWN - DMS	REVISED -		SCALE:	SHEET NO.	OF	SHEETS	STA. 102+00.00	TO STA. 104+00.00	ILLINOIS FED. AID PROJECT	212	220
PLOT DATE = 2/4/2009	DATE = 02-02-09	CHECKED - JPN	REVISED -										

CONTRACT NO. 78058