



LOCAL RTE.	SECTION	COUNTY	TOTAL SHEETS	SHEET NO.
MS 1040	05-00010-00-PV	HENRY	136	24
STA. *		TO STA. *		
FED. ROAD DIST. NO. -		ILLINOIS FED. AID PROJECT		

STAGE 1

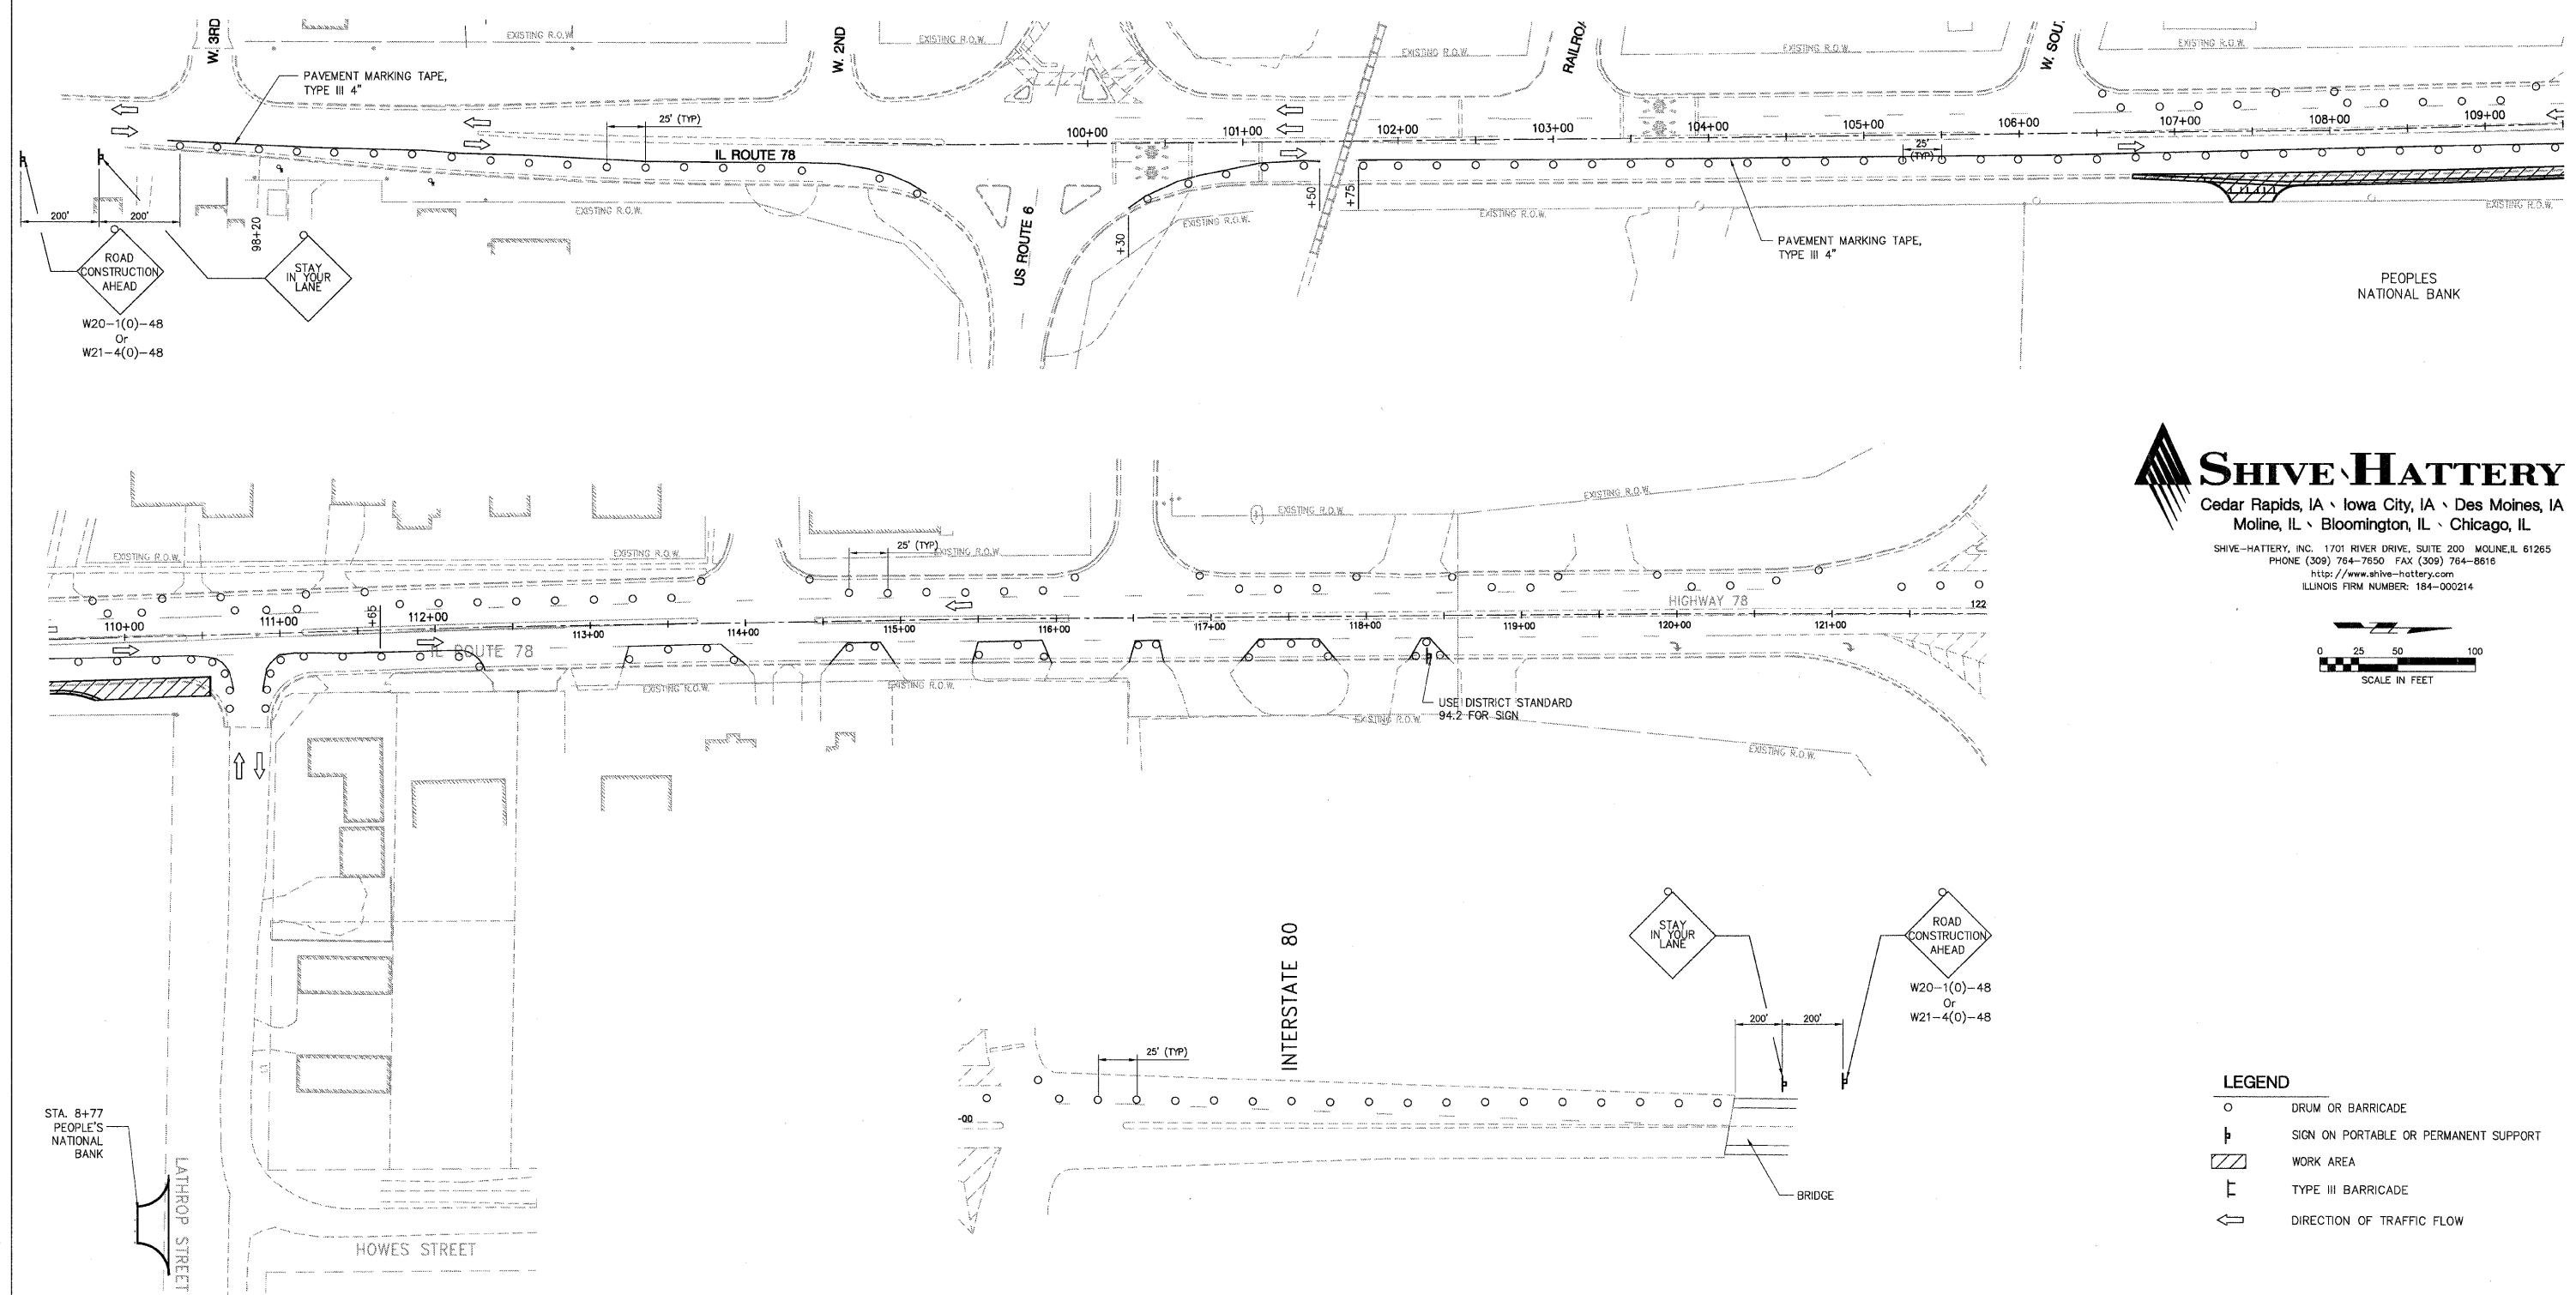

SHIVE HATTERY
 Cedar Rapids, IA • Iowa City, IA • Des Moines, IA
 Moline, IL • Bloomington, IL • Chicago, IL
 SHIVE-HATTERY, INC. 1701 RIVER DRIVE, SUITE 200 MOULNE, IL 61265
 PHONE (309) 764-7850 FAX (309) 764-8616
 http://www.shive-hattery.com
 ILLINOIS FIRM NUMBER: 184-000214

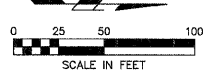

LEGEND

○	DRUM OR BARRICADE
⊥	SIGN ON PORTABLE OR PERMANENT SUPPORT
▨	WORK AREA
⊥	TYPE III BARRICADE
→	DIRECTION OF TRAFFIC FLOW

- STAGE CONSTRUCTION AND TRAFFIC CONTROL NOTES**
- SEE STANDARD 701606 FOR ADDITIONAL NOTES AND DETAILS.
 - CLOSE PEOPLES NATIONAL BANK ENTRANCE AT STA. 107+50, RT. AND MAINTAIN ACCESS TO PEOPLES NATIONAL BANK ENTRANCE AT STA. 8+77 ON LATHROP STREET.
 - CONSTRUCT IL 78 RIGHT TURN LANE FROM STA. 106+72.35 TO STA. 110+43.20

REVISIONS	
NAME	DATE

ILLINOIS DEPARTMENT OF TRANSPORTATION

SUGGESTED STAGES OF CONSTRUCTION AND TRAFFIC CONTROL

SCALE: VERT. _____
 HORIZ. _____
 DATE: 03-11-09

DRAWN BY: MAC
 CHECKED BY: PMH

PLOT DATE = #DATE#
 FILE NAME = #FILE#
 USER NAME = #USER#