
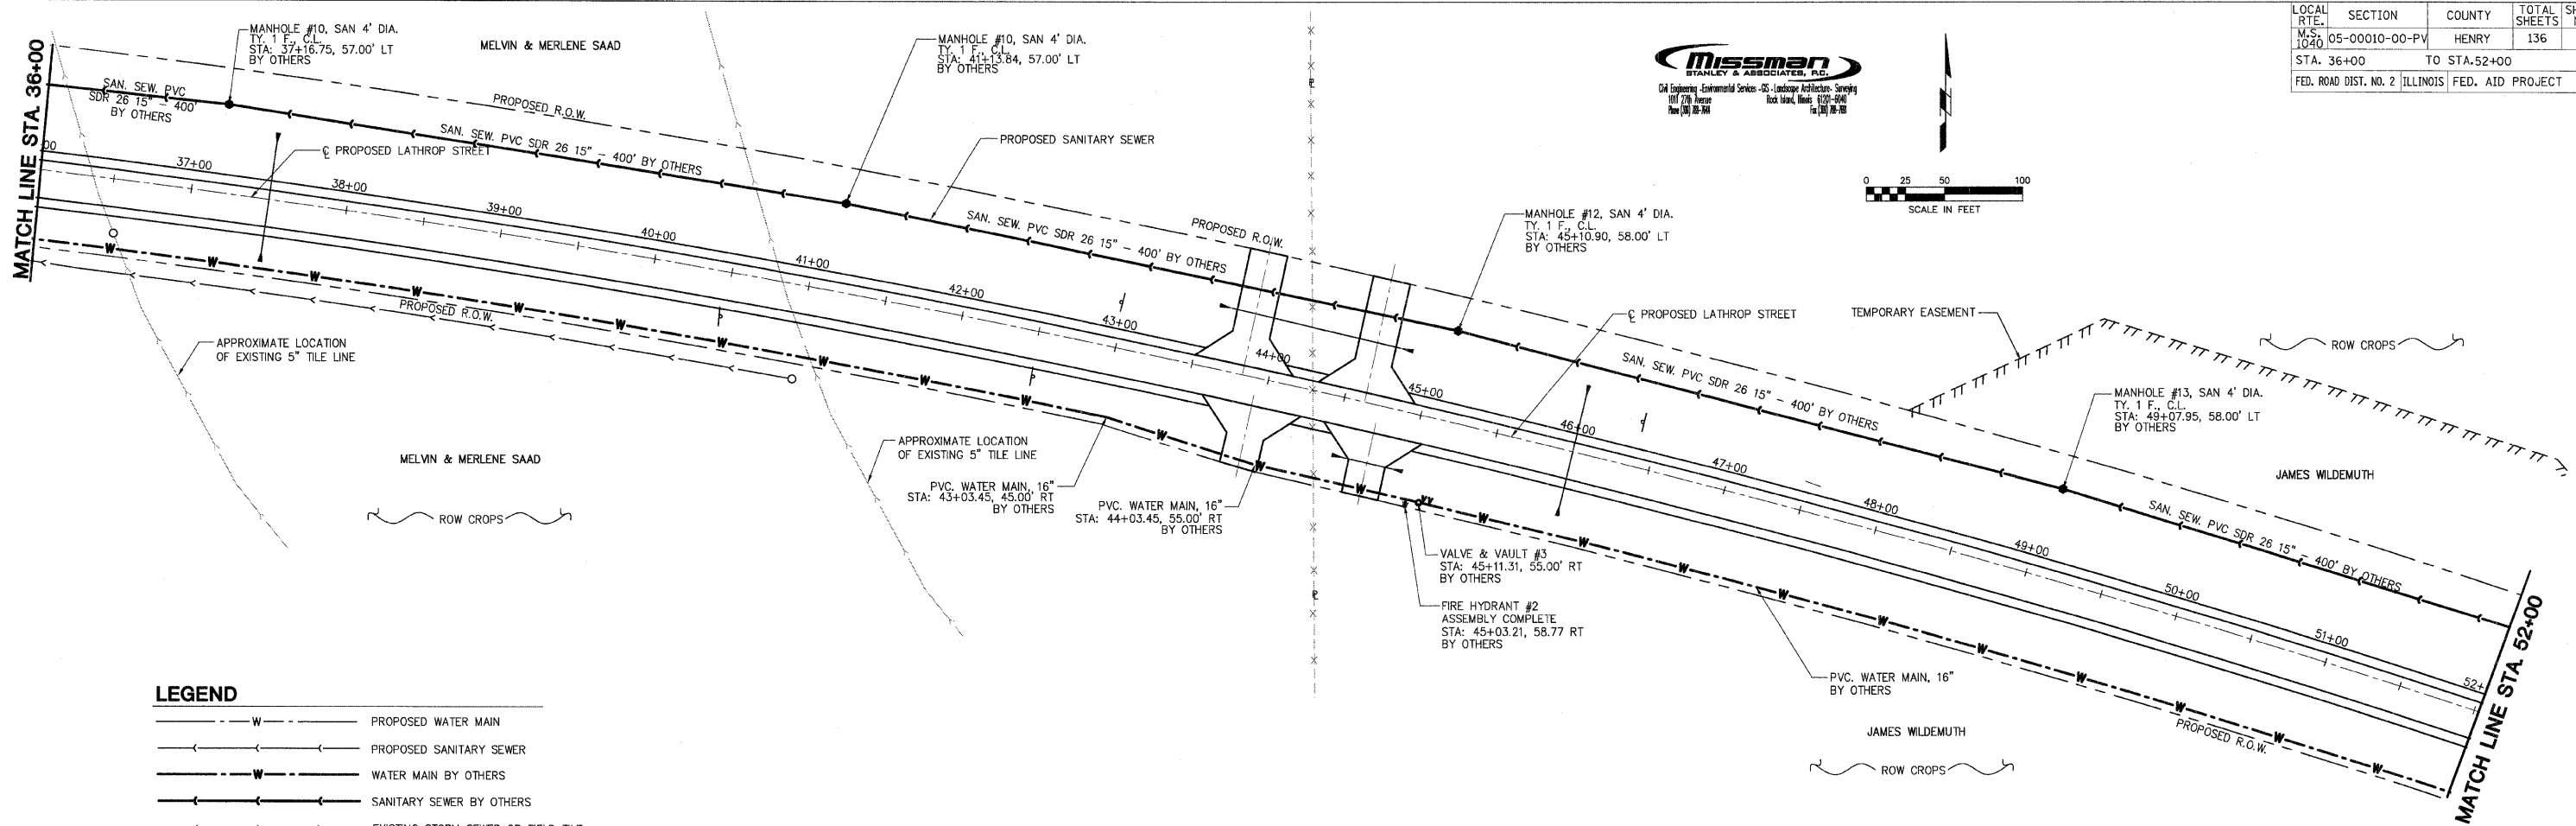



LOCAL RTE.	SECTION	COUNTY	TOTAL SHEETS	SHEET NO.
M.S. 1040	05-00010-00-PV	HENRY	136	47
STA. 36+00 TO STA. 52+00		FED. ROAD DIST. NO. 2 ILLINOIS FED. AID PROJECT		

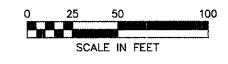


LEGEND

- - - W - - - PROPOSED WATER MAIN
- - - S - - - PROPOSED SANITARY SEWER
- - - W - - - WATER MAIN BY OTHERS
- - - S - - - SANITARY SEWER BY OTHERS
- - - S - - - EXISTING STORM SEWER OR FIELD TILE
- - - S - - - PROPOSED STORM SEWER

HORIZONTAL SCALE

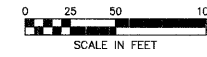

VERTICAL SCALE

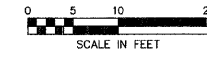

DATE	BY

DATE	BY

PLOT DATE = \*DATE\*  
 FILE NAME = \*FILE\*  
 PLOT SCALE = \*SCALE\*  
 USER NAME = \*USER\*

