



LOCAL RTE.	SECTION	COUNTY	TOTAL SHEETS	SHEET NO.
M.S. 1040	05-00010-00-PV	HENRY	136	52
STA. 5+00		TO STA. 7+50		
FED. ROAD DIST. NO. -		ILLINOIS	FED. AID PROJECT	

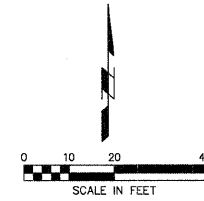

**SHIVE HATTERY**  
 Cedar Rapids, IA · Iowa City, IA · Des Moines, IA  
 Moline, IL · Bloomington, IL · Chicago, IL

SHIVE-HATTERY, INC. 1701 RIVER DRIVE, SUITE 200 MOLINE, IL 61265  
 PHONE (309) 764-7650 FAX (309) 764-8616  
 http://www.shive-hattery.com  
 ILLINOIS FIRM NUMBER: 184-000214

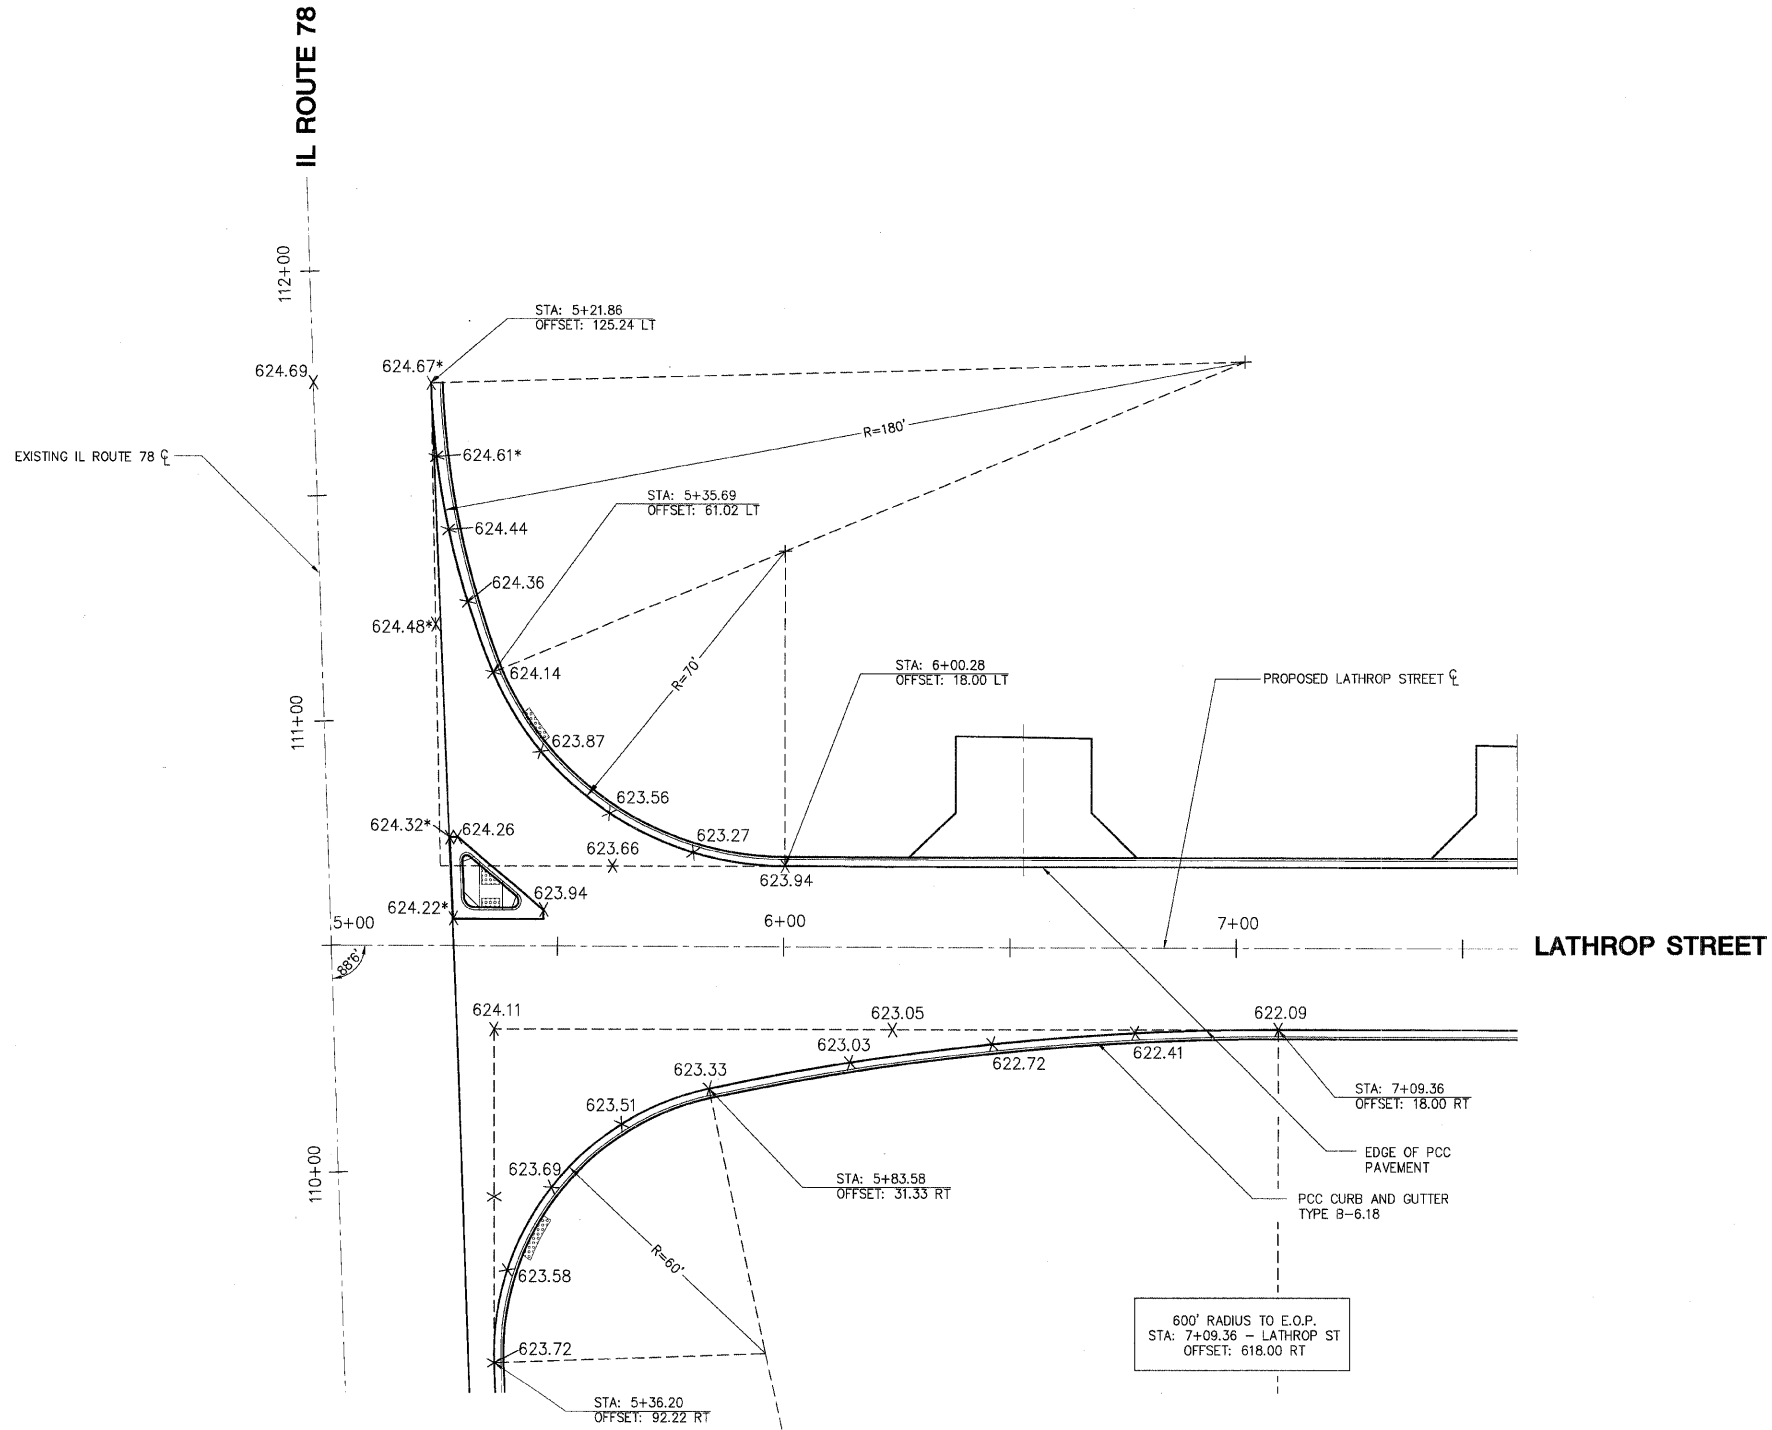

NOTE:  
 \* ELEVATIONS ALONG IL ROUTE 78 REFLECT A PROPOSED 2 1/2" OVERLAY SCHEDULED FOR CONSTRUCTION IN 2008.

REVISIONS		ILLINOIS DEPARTMENT OF TRANSPORTATION
NAME	DATE	
		INTERSECTION DETAILS

SCALE: VERT.      DRAWN BY    MAC  
 HORIZ.              CHECKED BY   PMH  
 DATE: 03-11-09

PLOT DATE = #DATE#  
 FILE NAME = #FILE#  
 USER NAME = #USER#