



LOCAL RTE.	SECTION	COUNTY	TOTAL SHEETS	SHEET NO.
M.S. 1040	05-00010-00-PV	HENRY	136	55
STA. 10+50		TO STA. 16+50		
FED. ROAD DIST. NO.	ILLINOIS	FED. AID PROJECT		

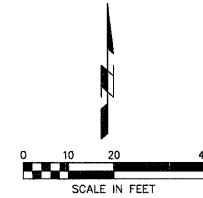

SHIVE HATTERY
 Cedar Rapids, IA · Iowa City, IA · Des Moines, IA
 Moline, IL · Bloomington, IL · Chicago, IL
 SHIVE-HATTERY, INC. 1701 RIVER DRIVE, SUITE 200 MOLINE, IL 61265
 PHONE (309) 764-7650 FAX (309) 764-8616
 http://www.shive-hattery.com
 ILLINOIS FIRM NUMBER: 184-000214

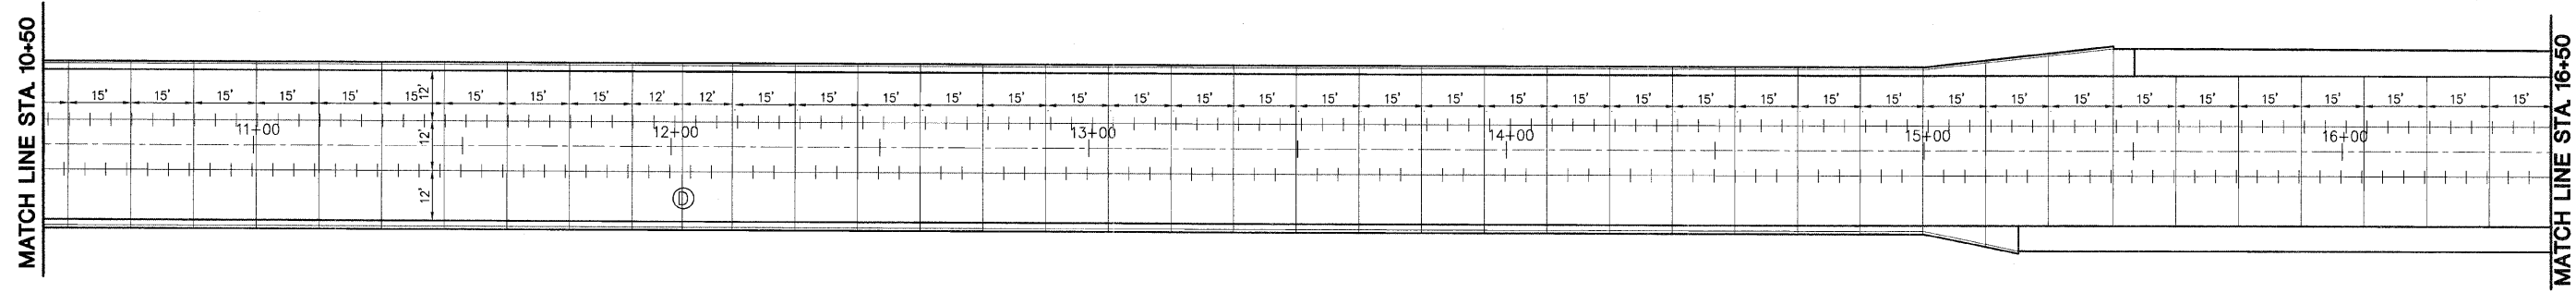

LATHROP STREET

CONTINUE TRANSVERSE CONTRACTION JOINTS AT 15' INTERVALS

REVISIONS	
NAME	DATE

ILLINOIS DEPARTMENT OF TRANSPORTATION

 PAVEMENT JOINTING SHEETS
 2 OF 3

 SCALE: VERT. DRAWN BY MAC
 HORIZ. CHECKED BY PMH
 DATE: 03-11-09

PLOT DATE = #DATE#
 FILE NAME = #FILE#
 USER = #USER#
 USER NAME = #USER#