



LOCAL RTE.	SECTION	COUNTY	TOTAL SHEETS	SHEET NO.
M.S. 1040	05-00010-0-PV	HENRY	136	59
STA. 5+00		TO STA. 13+50		
FED. ROAD DIST. NO. .		ILLINOIS	FED. AID PROJECT	

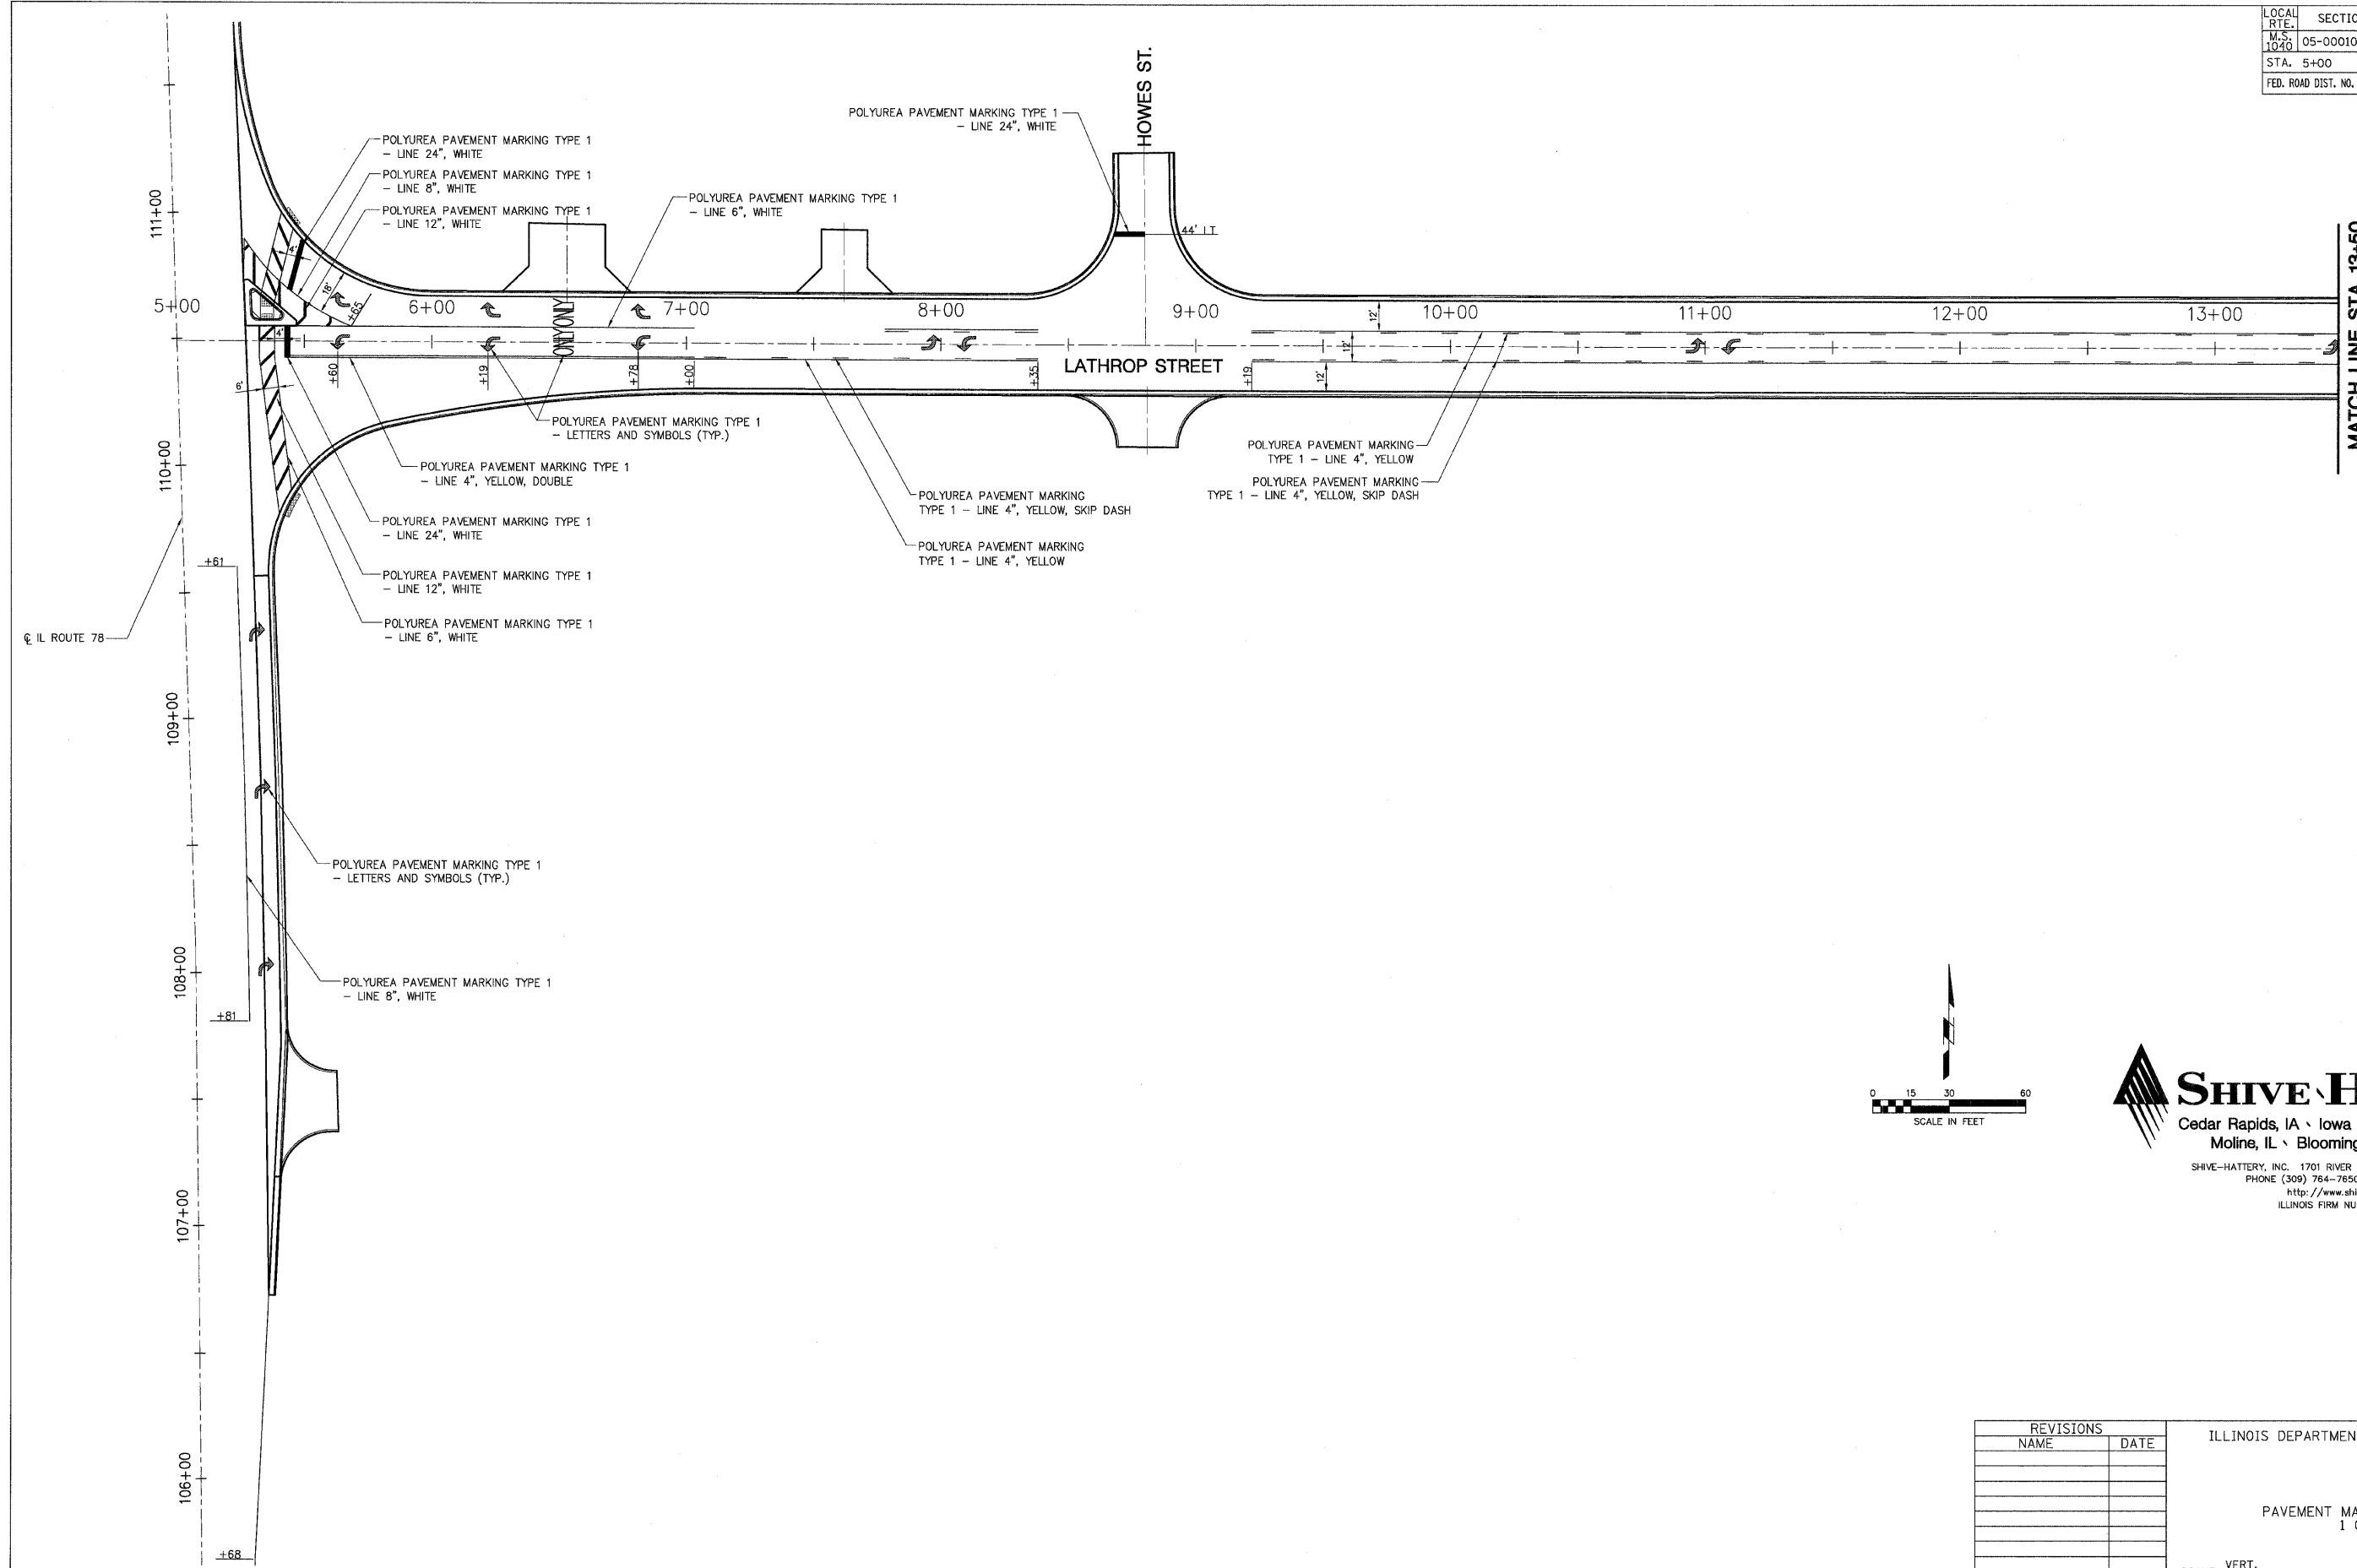

MATCH LINE STA. 13+50

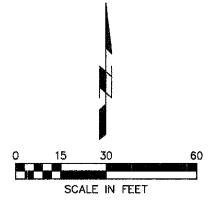

SHIVE HATTERY
 Cedar Rapids, IA \ Iowa City, IA \ Des Moines, IA
 Moline, IL \ Bloomington, IL \ Chicago, IL

SHIVE-HATTERY, INC. 1701 RIVER DRIVE, SUITE 200 MOLINE, IL 61265
 PHONE (309) 764-7650 FAX (309) 764-8616
 http://www.shive-hattery.com
 ILLINOIS FIRM NUMBER: 184-000214

PLOT DATE = #DATE#
 FILE NAME = #FILE#
 USER NAME = #USER#

REVISIONS	
NAME	DATE

ILLINOIS DEPARTMENT OF TRANSPORTATION

PAVEMENT MARKING DETAILS
 1 OF 3

SCALE: VERT.
 HORIZ.
 DATE: 03-11-09

DRAWN BY: MAC
 CHECKED BY: PMH

PAVEMENT MARKING DETAILS