

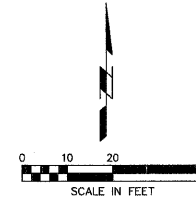


LOCAL RTE:	SECTION	COUNTY	TOTAL SHEETS	SHEET NO.
M.S. 1040	05-00010-00-PV	HENRY	136	69
STA.	TO STA.			
FED. ROAD DIST. NO. 2		ILLINOIS FED. AID PROJECT		

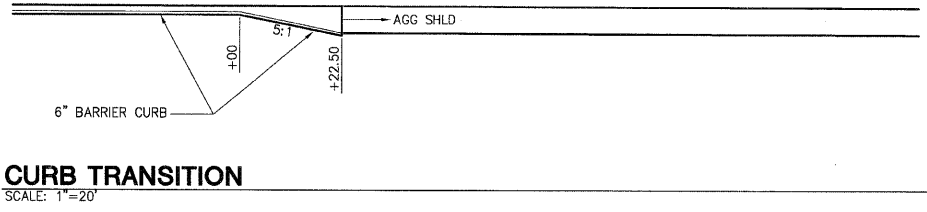

SHIVE HATTERY
 Cedar Rapids, IA · Iowa City, IA · Des Moines, IA
 Moline, IL · Bloomington, IL · Chicago, IL

SHIVE-HATTERY, INC. 1701 RIVER DRIVE, SUITE 200 MOLINE, IL 61285
 PHONE (309) 764-7650 FAX (309) 764-8616
 http://www.shive-hattery.com
 ILLINOIS FIRM NUMBER: 184-000214

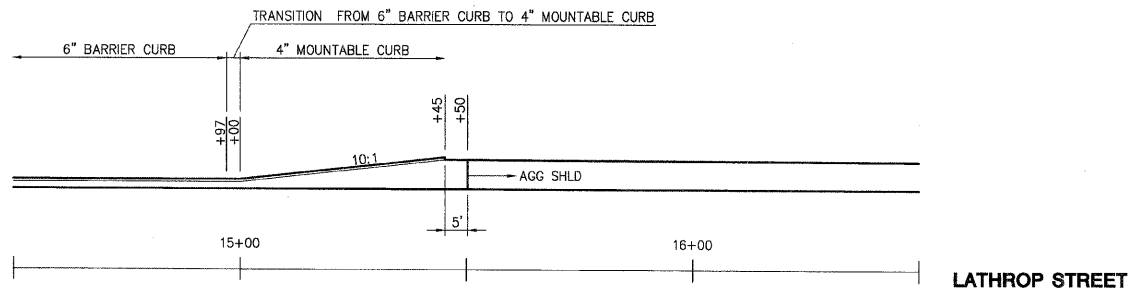

CURB TRANSITION
 SCALE: 1"=20'

PLAN	SURVEYED	DATE
NOTE BOOK	BY	
NO.		
	ALIGNED	
	CHECKED	
	BY	
	DATE	

PROFILE	SURVEYED	DATE
NOTE BOOK	BY	
NO.		
	GRADES CHECKED	
	BY	
	DATE	



PROGRESS PKWY (8" HIGH LETTER (TYP) / 6" HIGH LETTER (TYP))

HOWES ST (8" HIGH LETTER (TYP) / 6" HIGH LETTER (TYP))

2900 E (8" HIGH LETTER (TYP) / 6" HIGH LETTER (TYP))

SIGNS SHALL BE GREEN BACKGROUND WITH WHITE LETTERING AND BORDER PER MUTCD SECTION 2D

STREET NAME SIGNS (D3-1)

REVISIONS	
NAME	DATE

ILLINOIS DEPARTMENT OF TRANSPORTATION

DETAIL SHEET

SCALE: VERT. DRAWN BY MAC
 HORIZ. CHECKED BY PMH
 DATE: 03-11-09

PLOT DATE = #DATE#
 FILE NAME = #FILE#
 PLOT SCALE = #SCALE#
 USER NAME = #USER#