


LOCAL RTE.	SECTION	COUNTY	TOTAL SHEETS	SHEET NO.
M.S. 1040	05-00010-00-PV	HENRY	136	122
STA. 25+25 TO STA. 25+50			FED. ROAD DIST. NO. 2 ILLINOIS FED. AID PROJECT	




SHIVE HATTERY
Cedar Rapids, IA · Iowa City, IA · Des Moines, IA
Moline, IL · Bloomington, IL · Chicago, IL
SHIVE-HATTERY, INC. 1701 RIVER DRIVE, SUITE 200 MOLINE, IL 61265
PHONE (309) 764-7650 FAX (309) 764-8616
http://www.shive-hattery.com
ILLINOIS FIRM NUMBER: 184-000214

HORIZONTAL SCALE

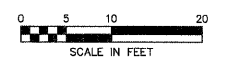

VERTICAL SCALE

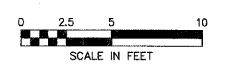

PLAN

DATE	BY

REVISIONS

NO.	DATE	DESCRIPTION

NOTE BOOK NO. _____

DATE _____ BY _____

REVISIONS

NO.	DATE	DESCRIPTION

NOTE BOOK NO. _____

PROFILE

DATE	BY

REVISIONS

NO.	DATE	DESCRIPTION

NOTE BOOK NO. _____


DATE _____ BY _____

REVISIONS


NO.	DATE	DESCRIPTION

NOTE BOOK NO. _____

25+50

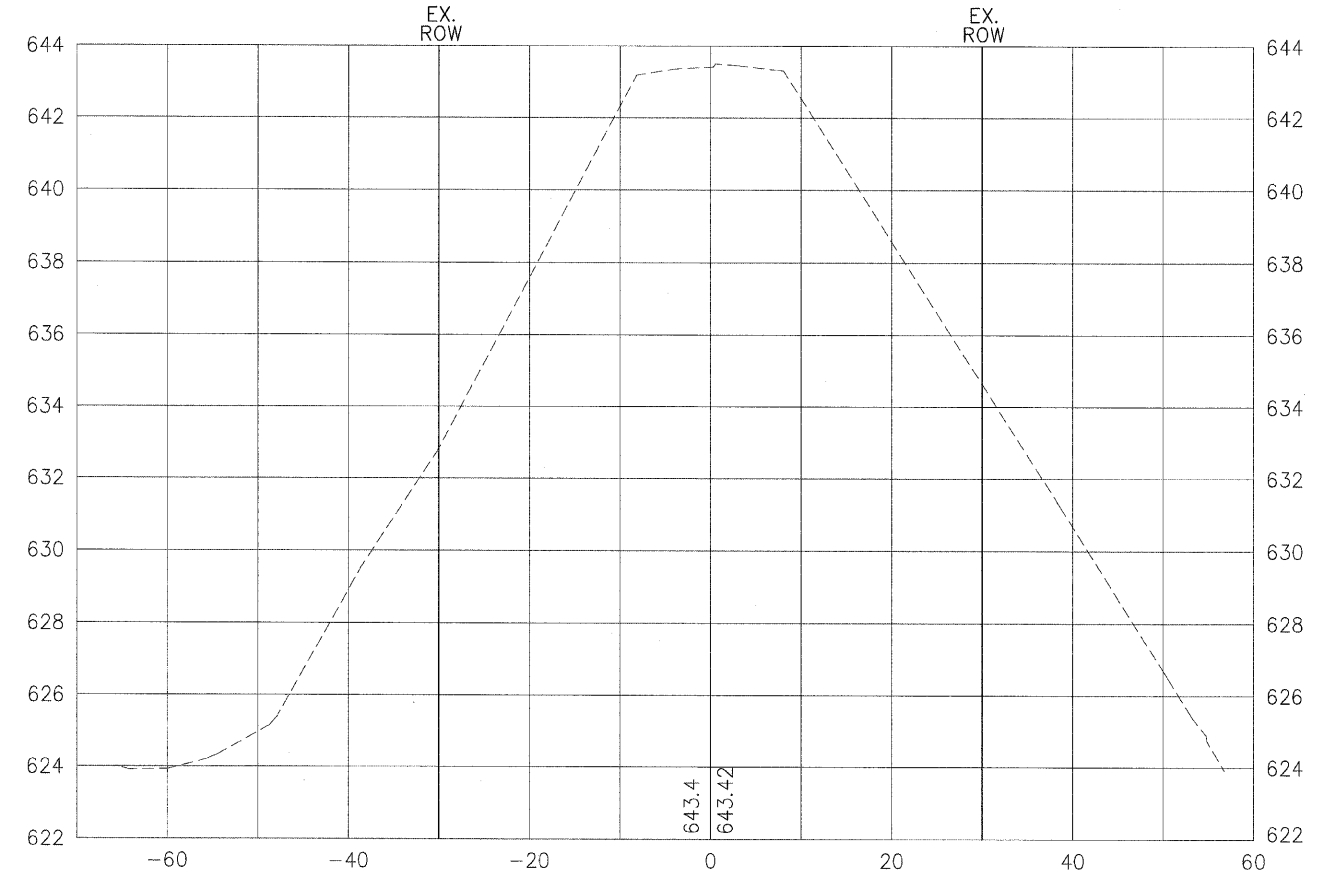

25+25

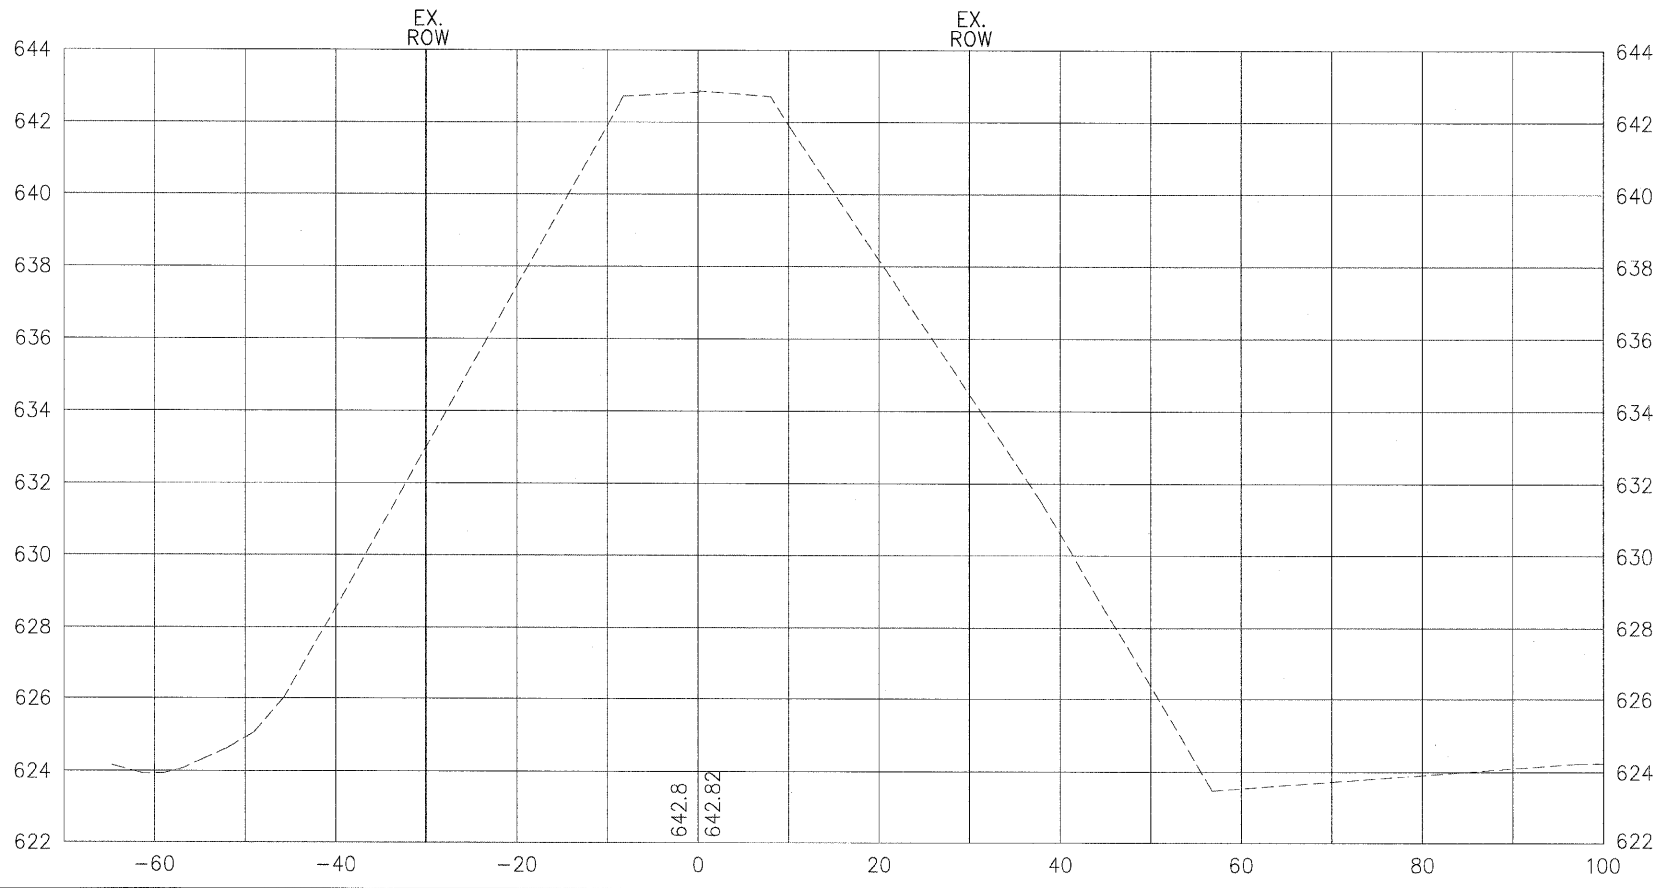

PLOT DATE = #DATE#
PLOT NAME = #FILE#
PLOT SCALE = #SCALE#
USER NAME = #USER#