

CITY	SECTION	COUNTY	TOTAL SHEETS	SHEET NO
23	06-00414-00-BR	WINNEBAGO	10	4
STA. 14+30		TO STA. 16+67		
EXISTING CONDITIONS:				



CONTRACT: 85433

- ① W20-3  
48" X 48"
- ② W20-2  
48" X 48"
- ③ W17-1100  
M4-9(L)  
30" X 24"
- ④ M4-9(R)  
30" X 24"
- ⑤ M4-8a  
24" X 18"
- ⑥ R11-4  
60" X 30"  
(MOUNTED TO TYPE III BARRICADE)
- ⑦ R11-2  
48" X 30"  
(MOUNTED TO TYPE III BARRICADE)
- ⑧ W20-3(O)  
48" X 48"
- A M3-3(O)  
24" X 12"
- B M3-1(O)  
24" X 12"
- C CUSTOM(O)  
24" X 12"

LEGEND

- PROPOSED DETOUR ROUTE
- AREA OF CONSTRUCTION
- POST - MOUNTED SIGN (ANCHOR IN GROUND)
- TYPE III BARRICADE WITH STEADY BURN LIGHTS (NUMBER REQUIRED AS DIRECTED BY THE ENGINEER FOR PROPER CLOSURE)

SIGN SPACING (TYP)

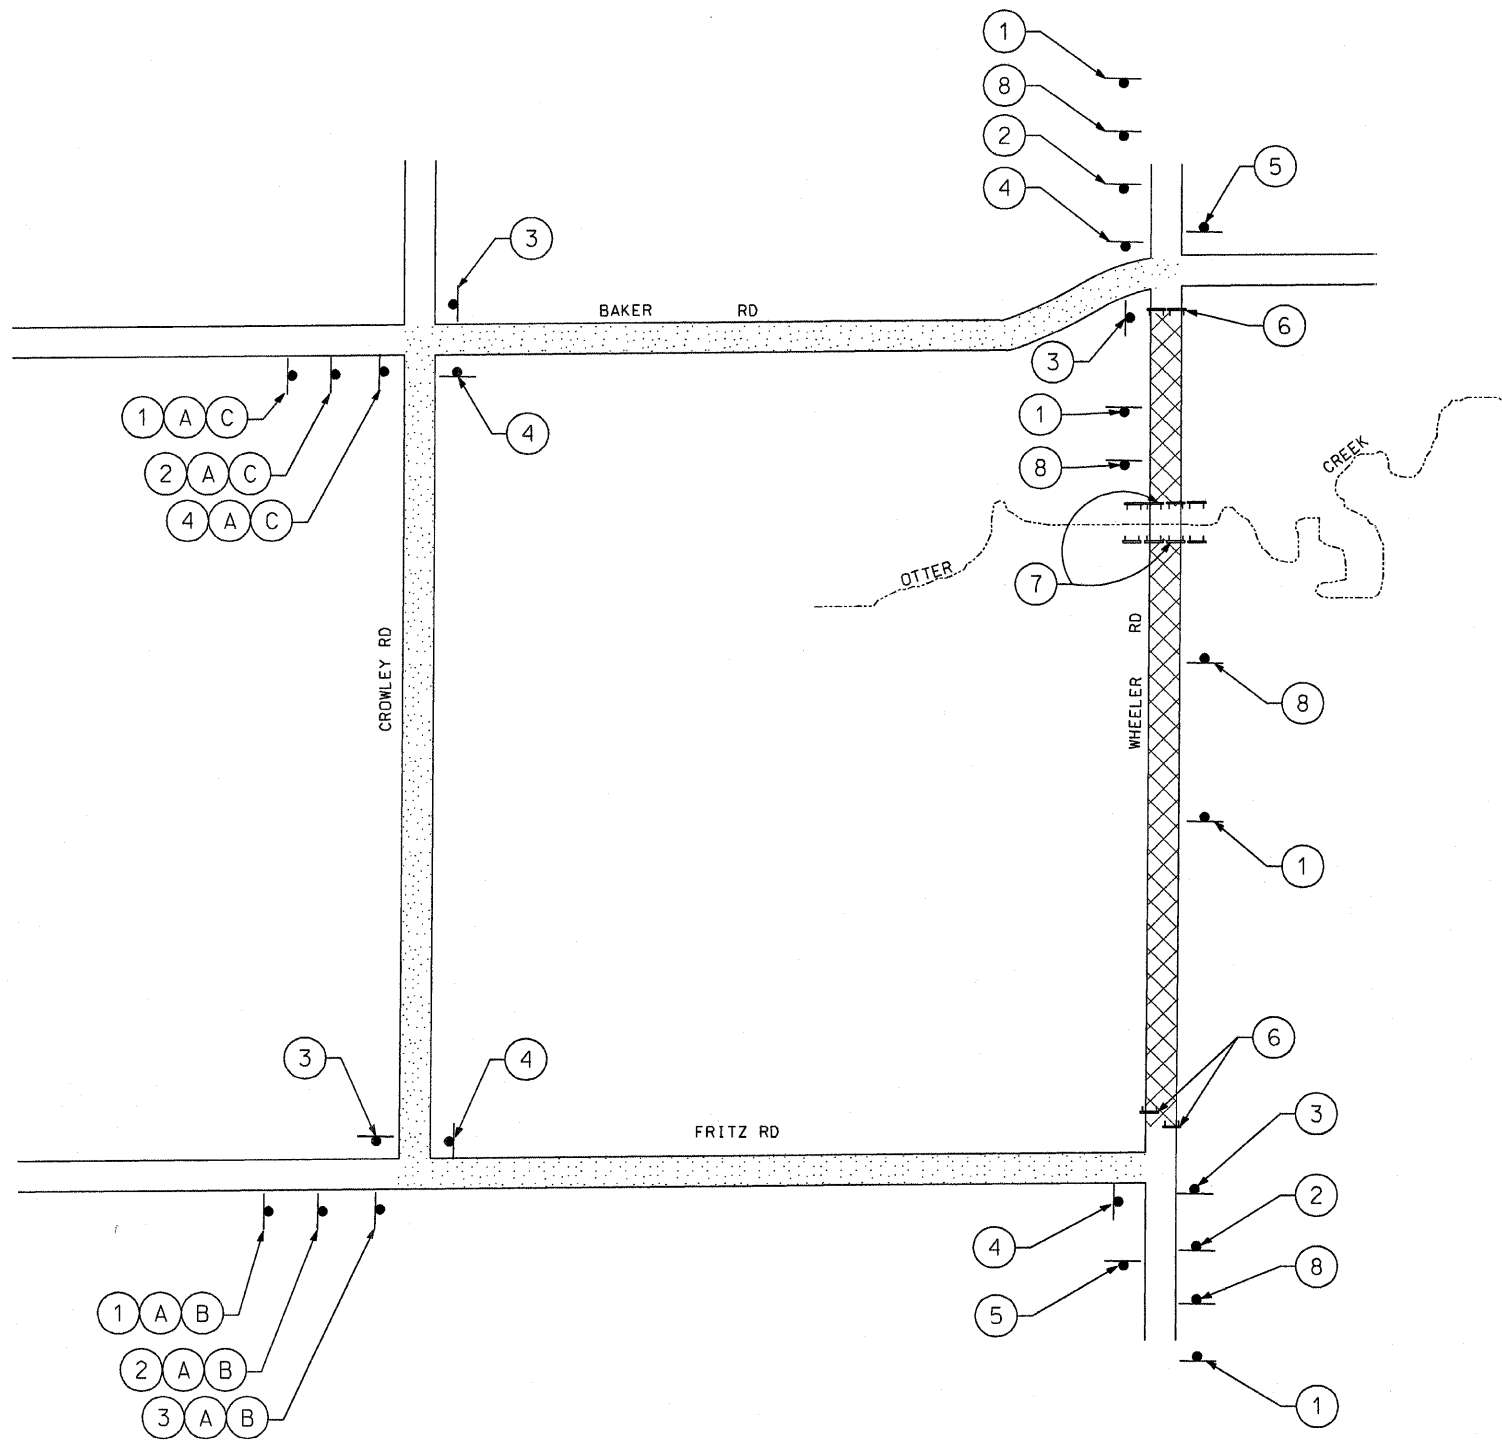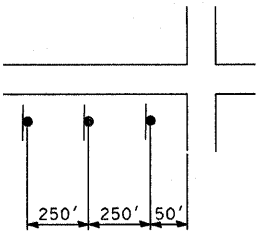

DATE	
BY	
DESIGNED	
PLANNED	
NOTED	
ALIGNED	
CHECKED	
NO.	
FILE NAME	

PLOT DATE: 4/18/2008 11:17:35 AM 5219\_detour.dgn

REVISIONS	
NAME	DATE

WINNEBAGO COUNTY HIGHWAY DEPARTMENT  
 WHEELER ROAD (CH 23)  
 SECTION 06-00414-00-BR  
 WINNEBAGO COUNTY  
**DETOUR PLAN**  
 DRAWN BY: HLC