



C.H.	SECTION	COUNTY	TOTAL SHEETS	SHEET NO.
23	06-00414-00 BR	WINNEBAGO	10	5
STA. 14+30		TO STA. 16+67		
FED. ROAD DIST. NO.		ILLINOIS FED. AID PROJECT		

CONTRACT: 85433


PLAN	REVISIONS	DATE
NO.	NO.	
NO.	NO.	
NO.	NO.	

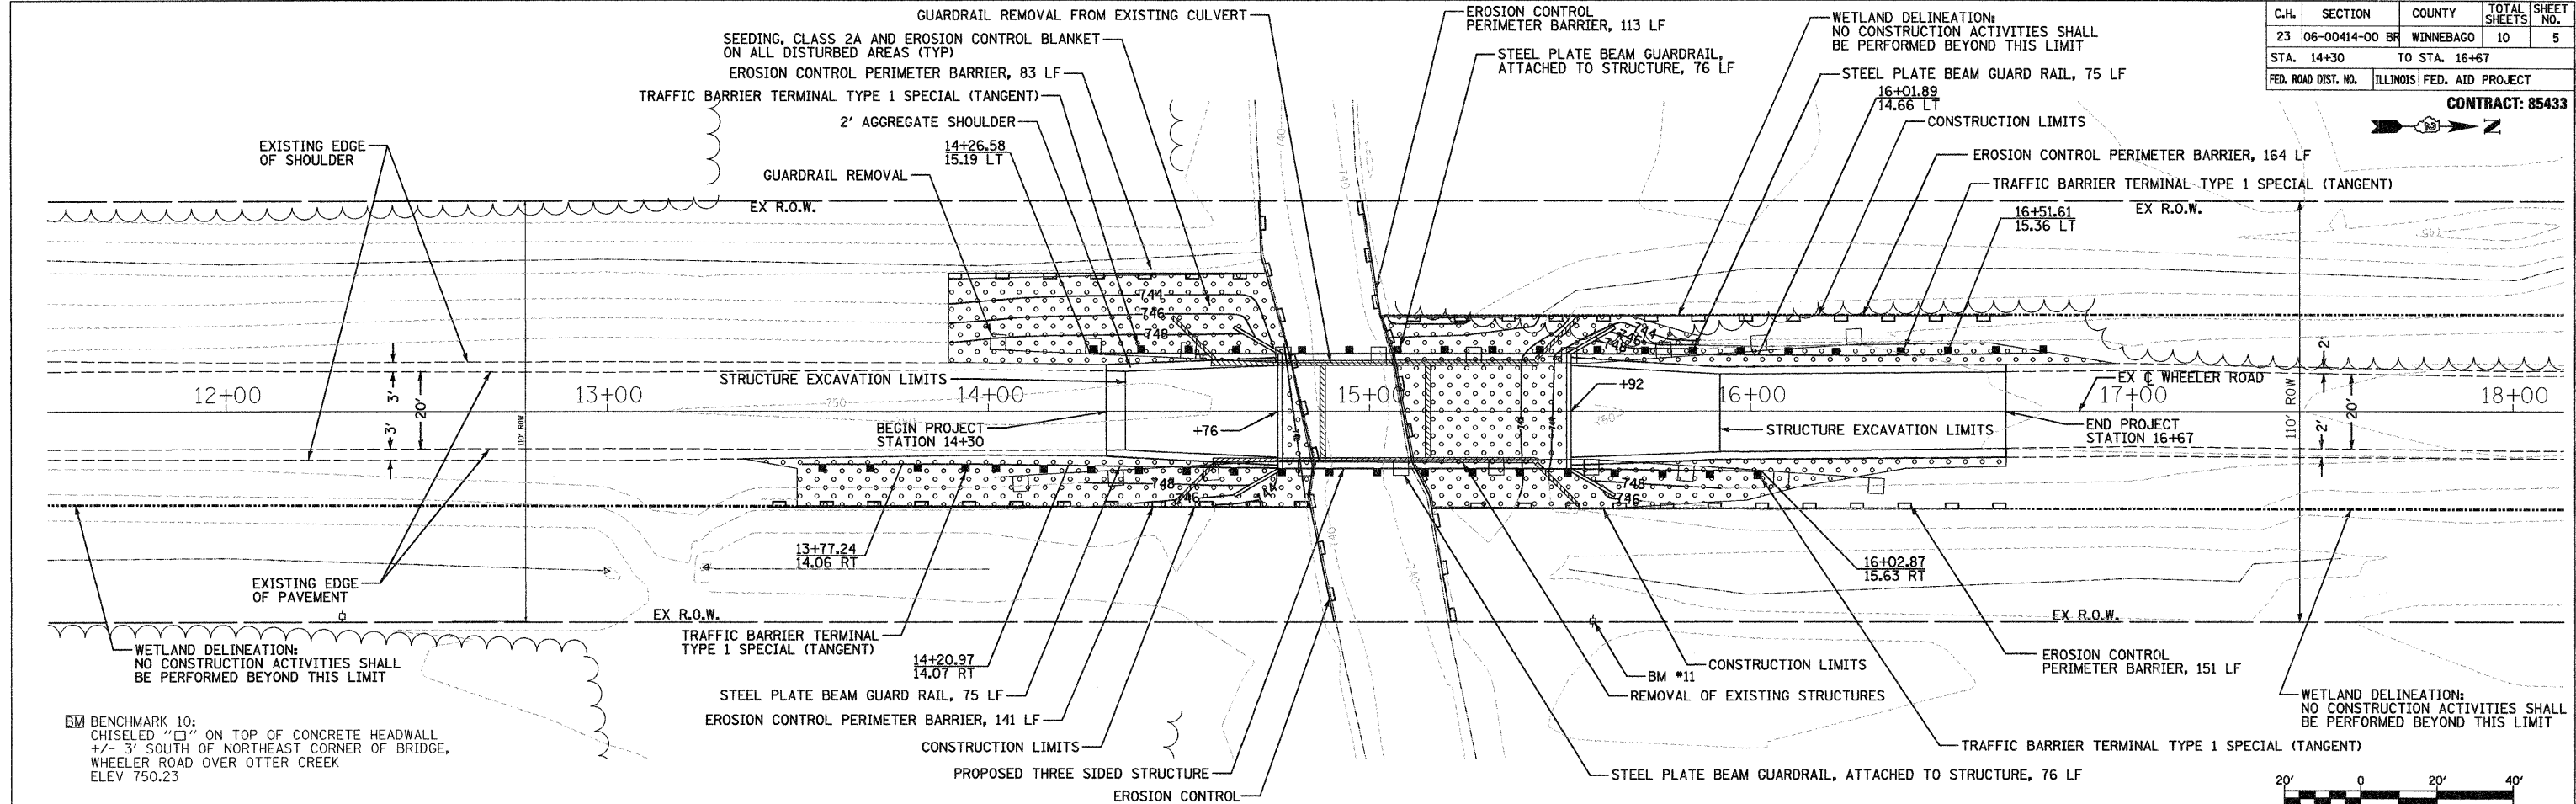

BM BENCHMARK 10: CHISELED "□" ON TOP OF CONCRETE HEADWALL, +/- 3' SOUTH OF NORTHEAST CORNER OF BRIDGE, WHEELER ROAD OVER OTTER CREEK, ELEV 750.23

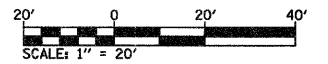

PROFILE	REVISIONS	DATE
NO.	NO.	
NO.	NO.	
NO.	NO.	

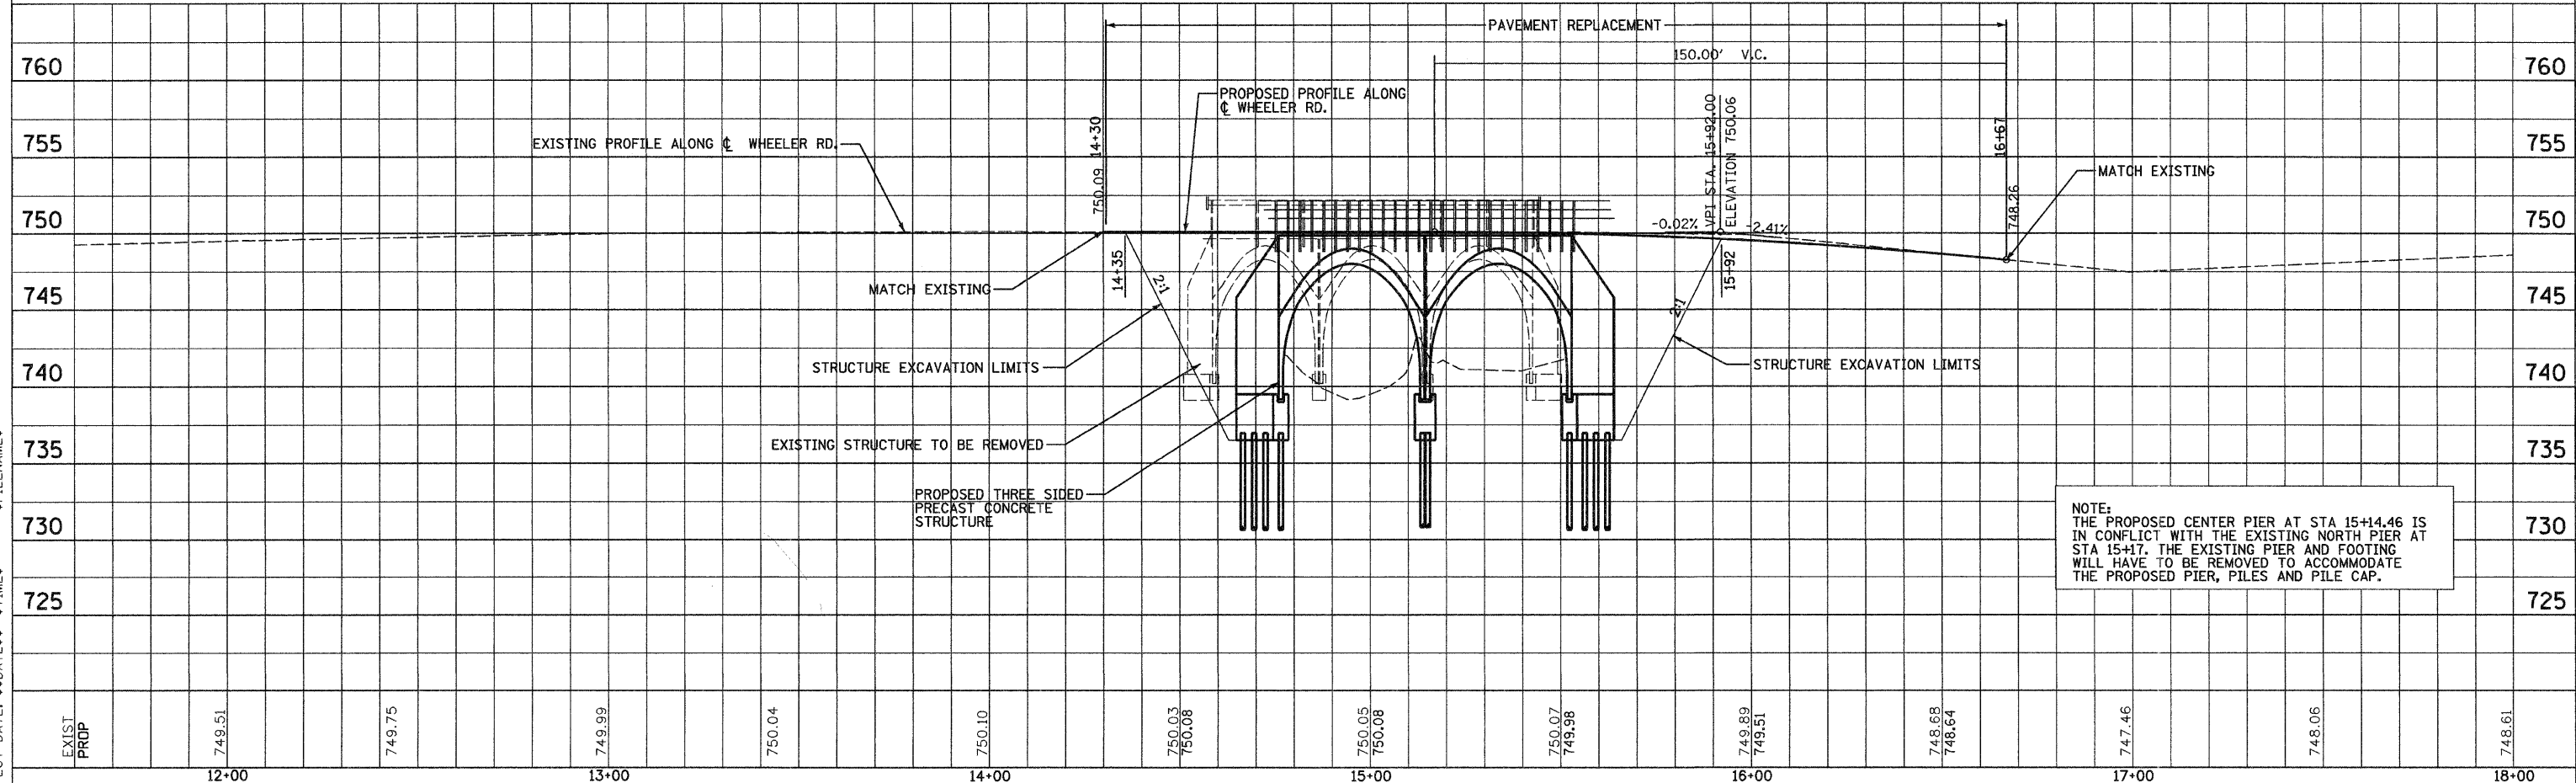

PLOT DATE: ##DATE## \$TIME\$ \$FILENAME\$