




KENT  
CREEK

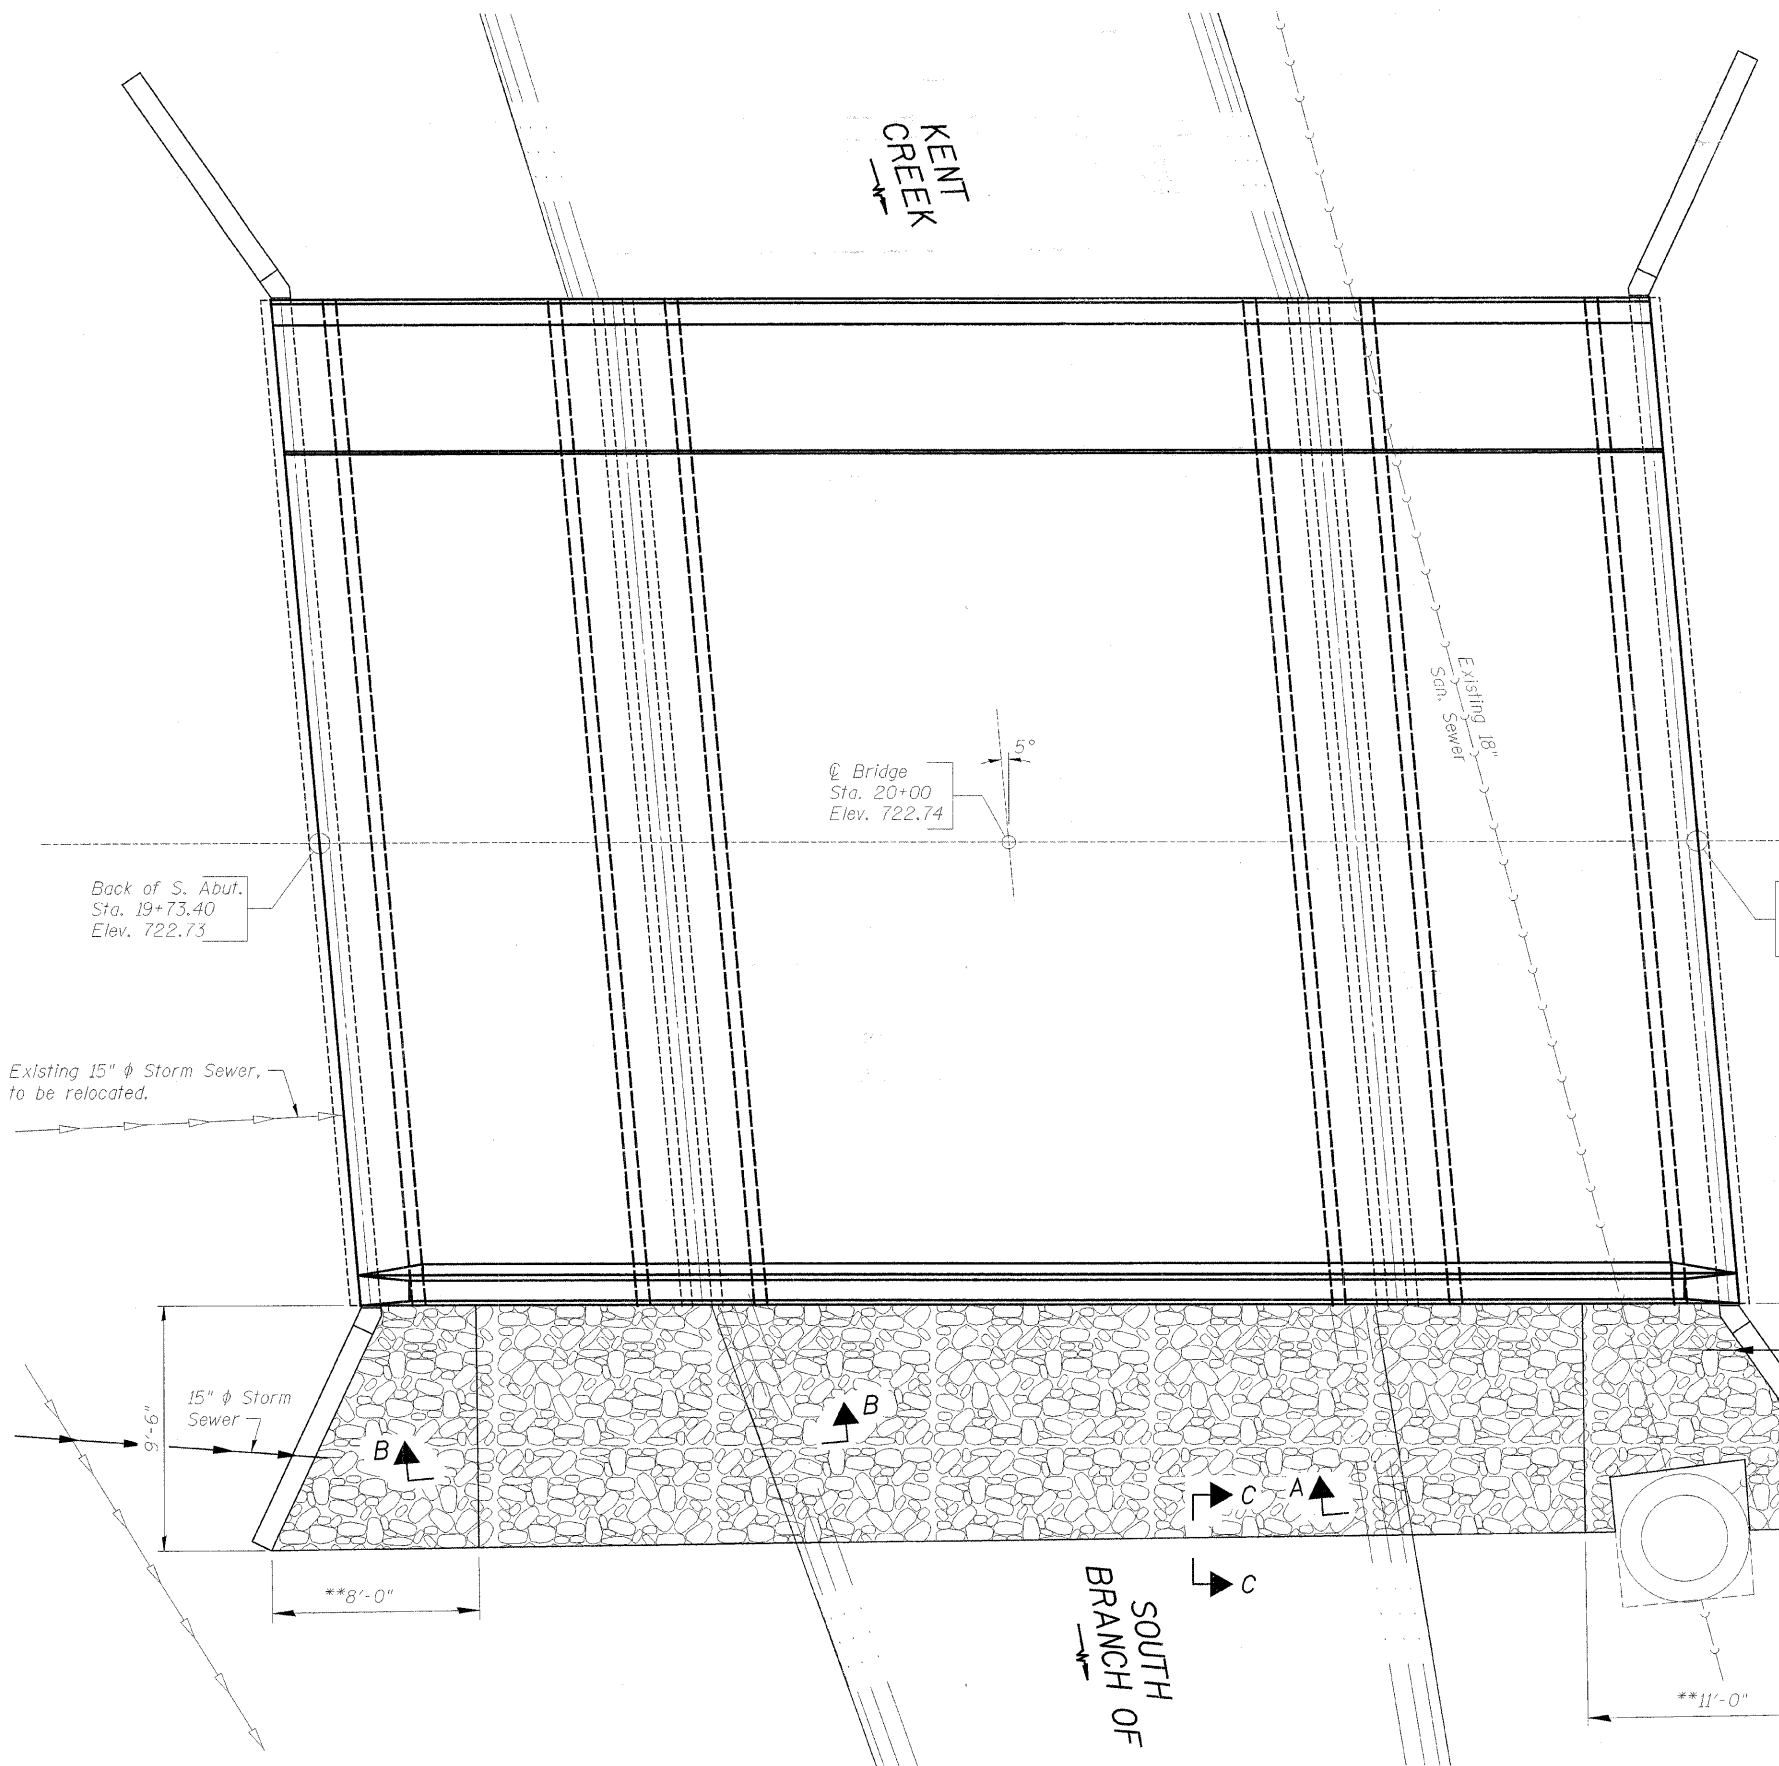


PLAN VIEW

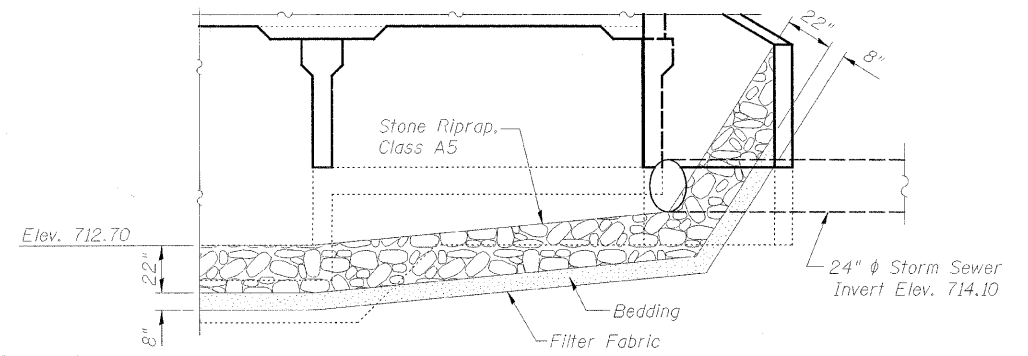

SEC A-A

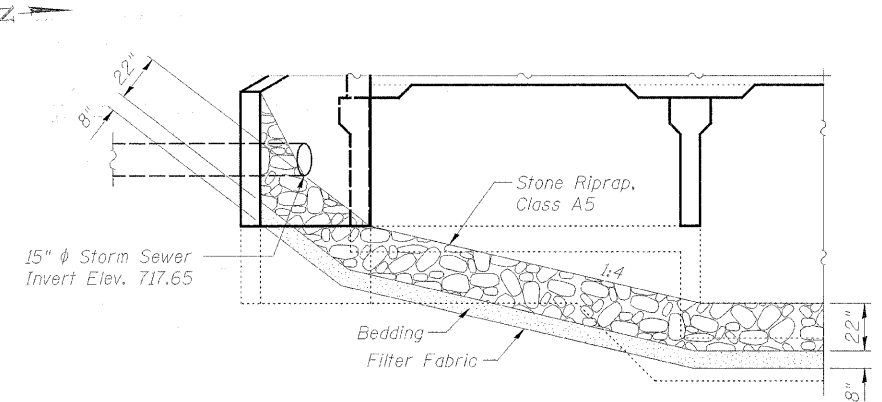

SEC B-B

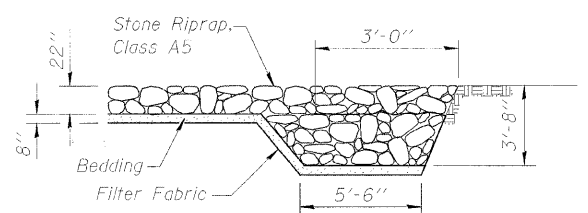

SEC C-C

BILL OF MATERIAL

Item	Unit	Quantity
Stone Riprap, Class A5	Sq. Yd.	57
Filter Fabric	Sq. Yd.	57

RIPRAP LAYOUT  
INDEPENDENCE AVE. OVER S. BR. OF KENT CK.  
STA. 20+00 (S.N. 101-6125)  
SECTION 98-00484-00-BR  
CITY OF ROCKFORD  
WINNEBAGO COUNTY  
WHA # 1038R08

\*\* Pour concrete over riprap in this region using concrete from Section 503 of the Standard Specifications. Cost included in the contract unit price per Sq. Yd. for Stone Riprap, Class A5.

STRUCTURAL SHEET NO. 2 OF 8 SHEETS	M.S. RTE.	SECTION	COUNTY	TOTAL SHEETS	SHEET NO.
	6548B	98-00484-00-BR	WINNEBAGO	18	9
CONTRACT NO. 85453					
FED. ROAD DIST. NO.		ILLINOIS FED. AID PROJECT		BHM-5099(50)	