



SYSTEM "A"

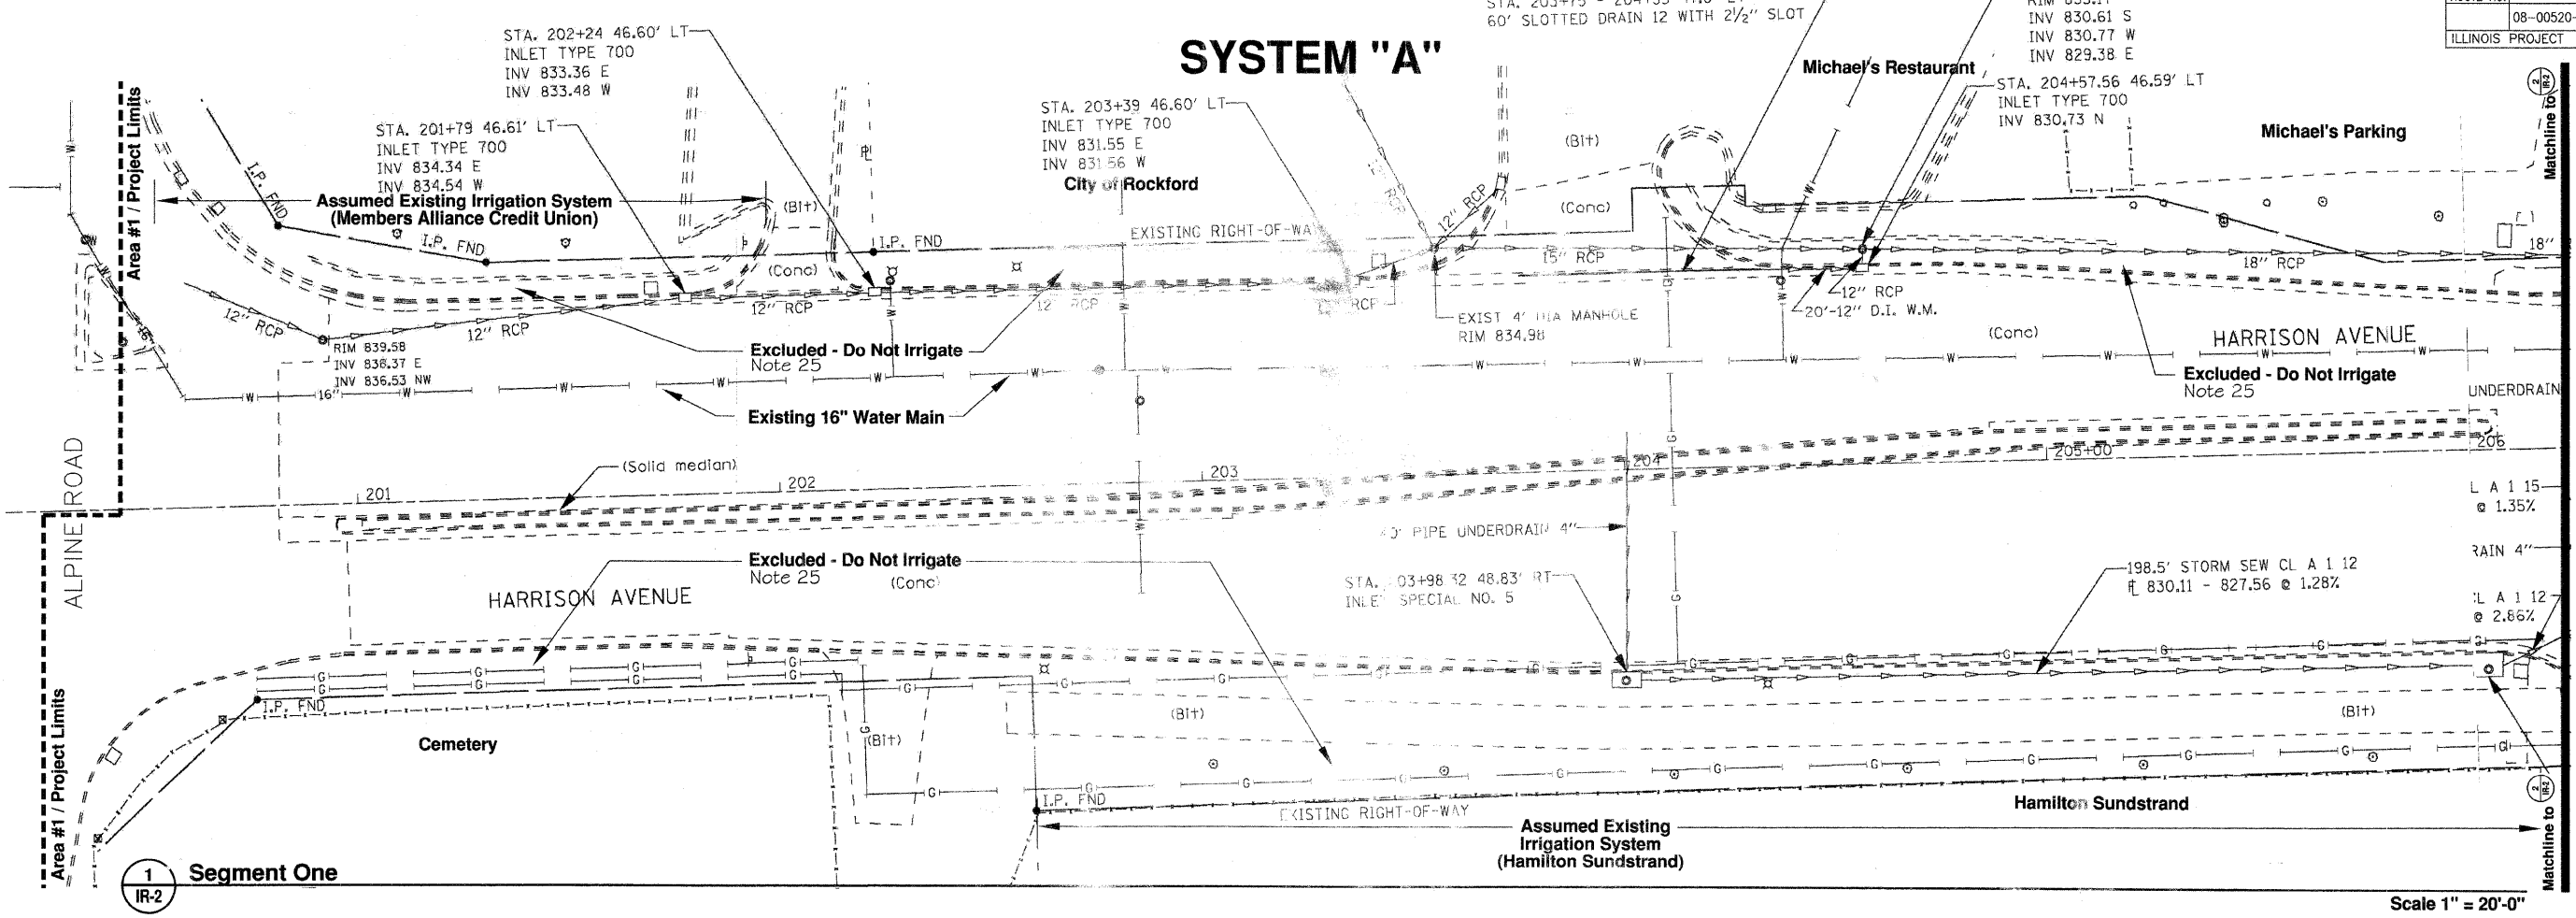


1 Segment One
IR-2

Scale 1" = 20'-0"

SYSTEM "A"

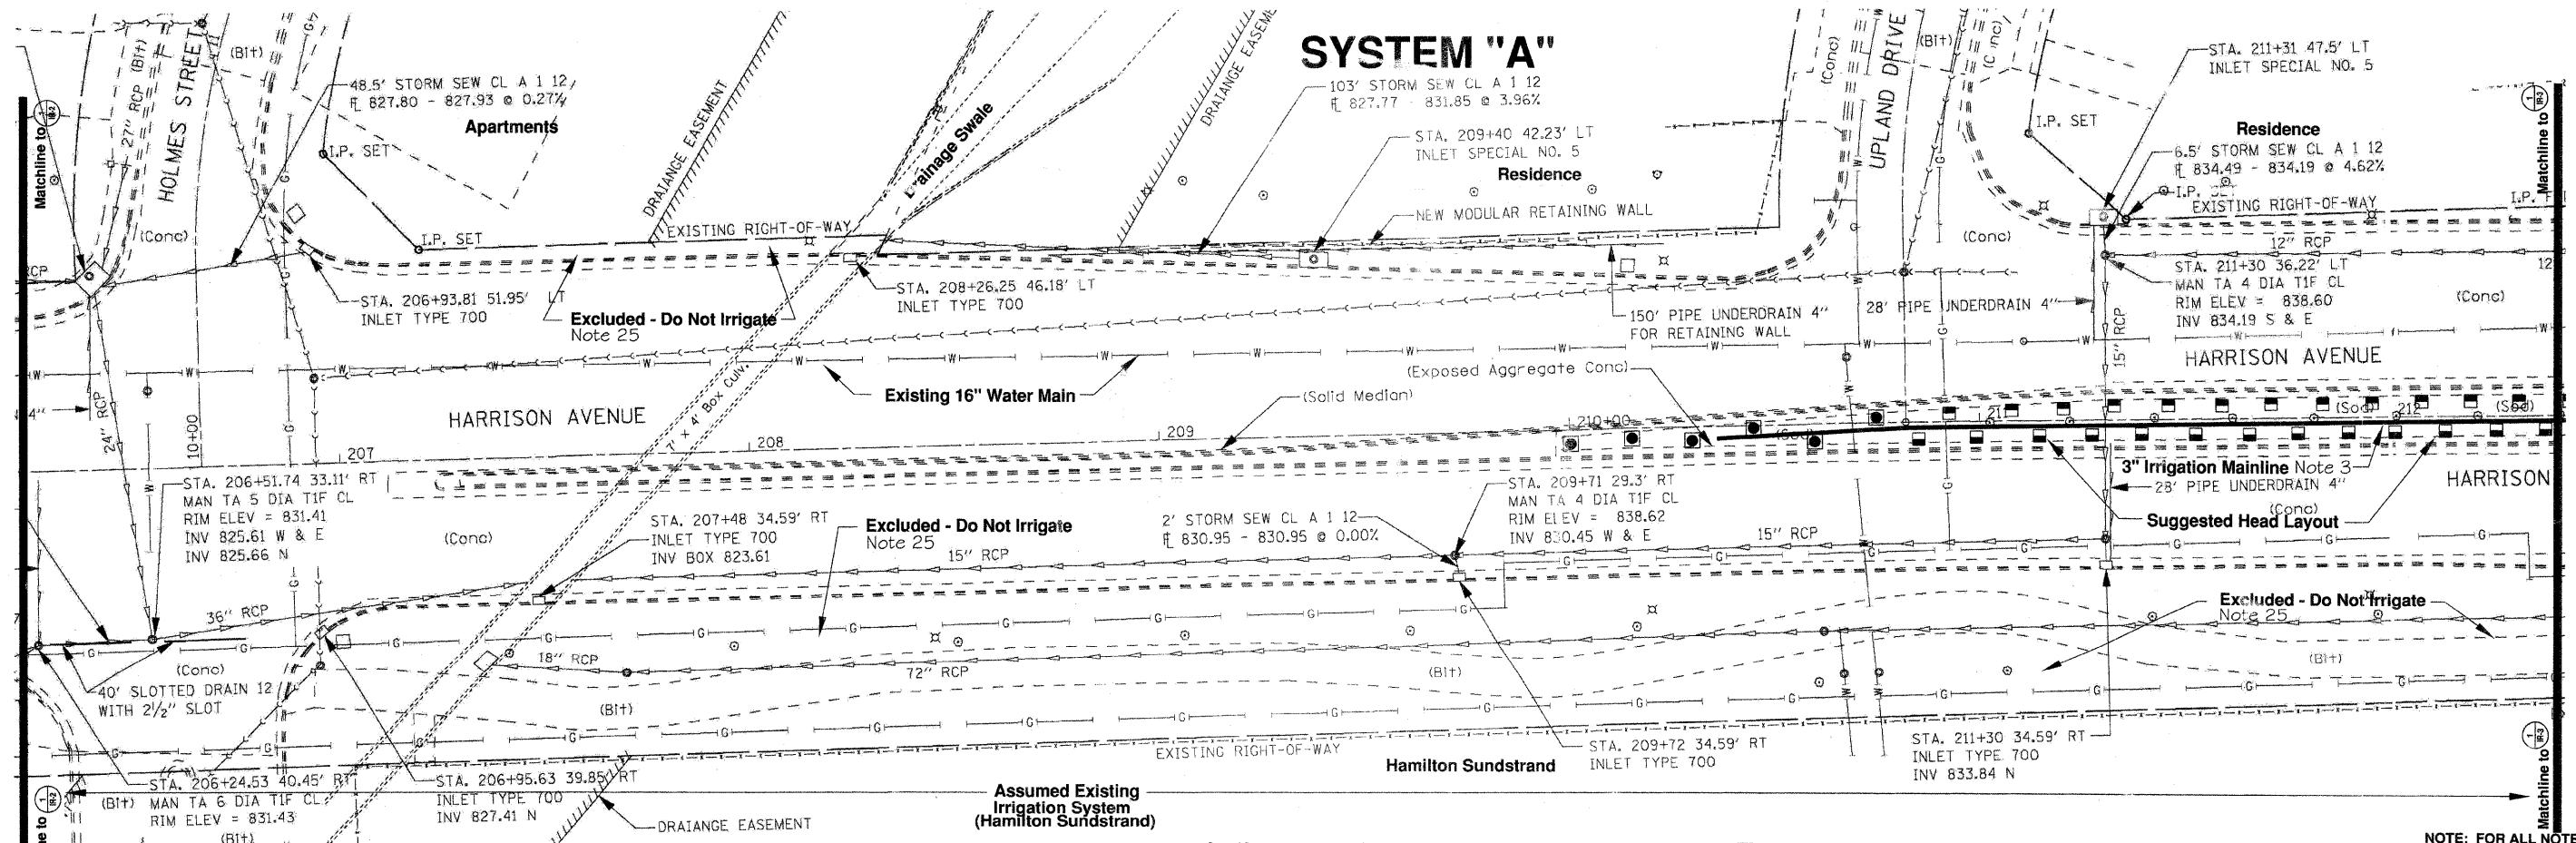

2 Segment Two
IR-2

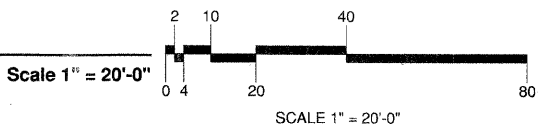

Thomas Graceffa and Associate, Inc.
 Planning • Landscape Architecture
 4777 East State Street
 Rockford, Illinois 61108 815.229.4000

IRRIGATION PLAN
 City of Rockford
Harrison Avenue Reconstruction
 ALPINE TO MULFORD RDS.
 ROCKFORD, ILLINOIS

NOTE: FOR ALL NOTE REFERENCES SEE SHEET IR-1/8

SHEET	IR-2
PROJ.	0566-A
DATE	2/3/09